
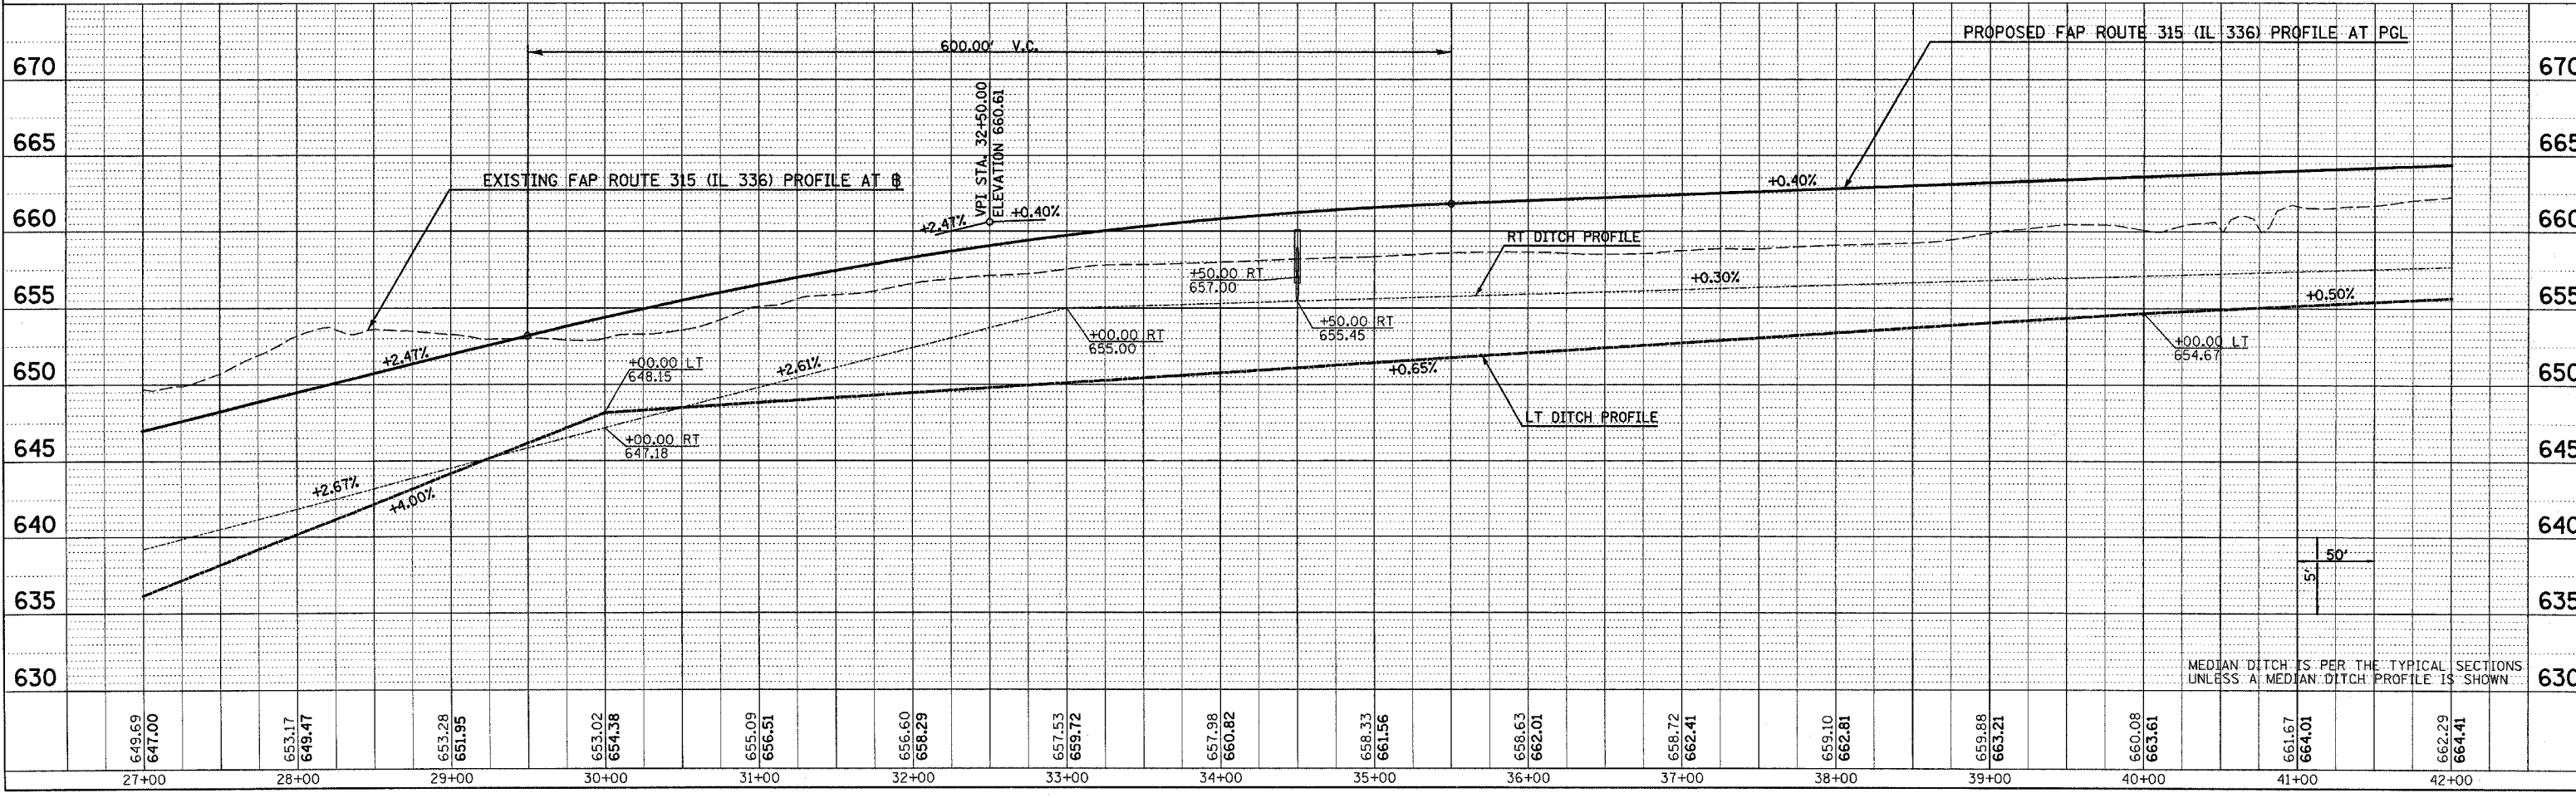


F.A.P. RTE.	SECTION	COUNTY	TOTAL SHEETS	SHEET NO.
315	(34-6,55-1)	HANCOCK/McDONOUGH	433	120
STA. 27+00.00		TO STA. 42+00.00		
FED. ROAD DIST. NO.	ILLINOIS	FED. AID PROJECT		
STATE CONTRACT NO. 68206				

PLAN	DATE	BY
SURVEYED		
ALIGNED		
CHECKED		
NO.		

PROFILE	DATE	BY
SURVEYED		
GRADES CHECKED		
NO.		

Plot Date: 8/20/2006
 Plot Time: 12:47:53 PM
 Plotted By: sdonohue
 Pen Table: 100+1.tbl
 Filename: s:\03033\con\1\constr\function\plans\05e_dwg\m21.dgn

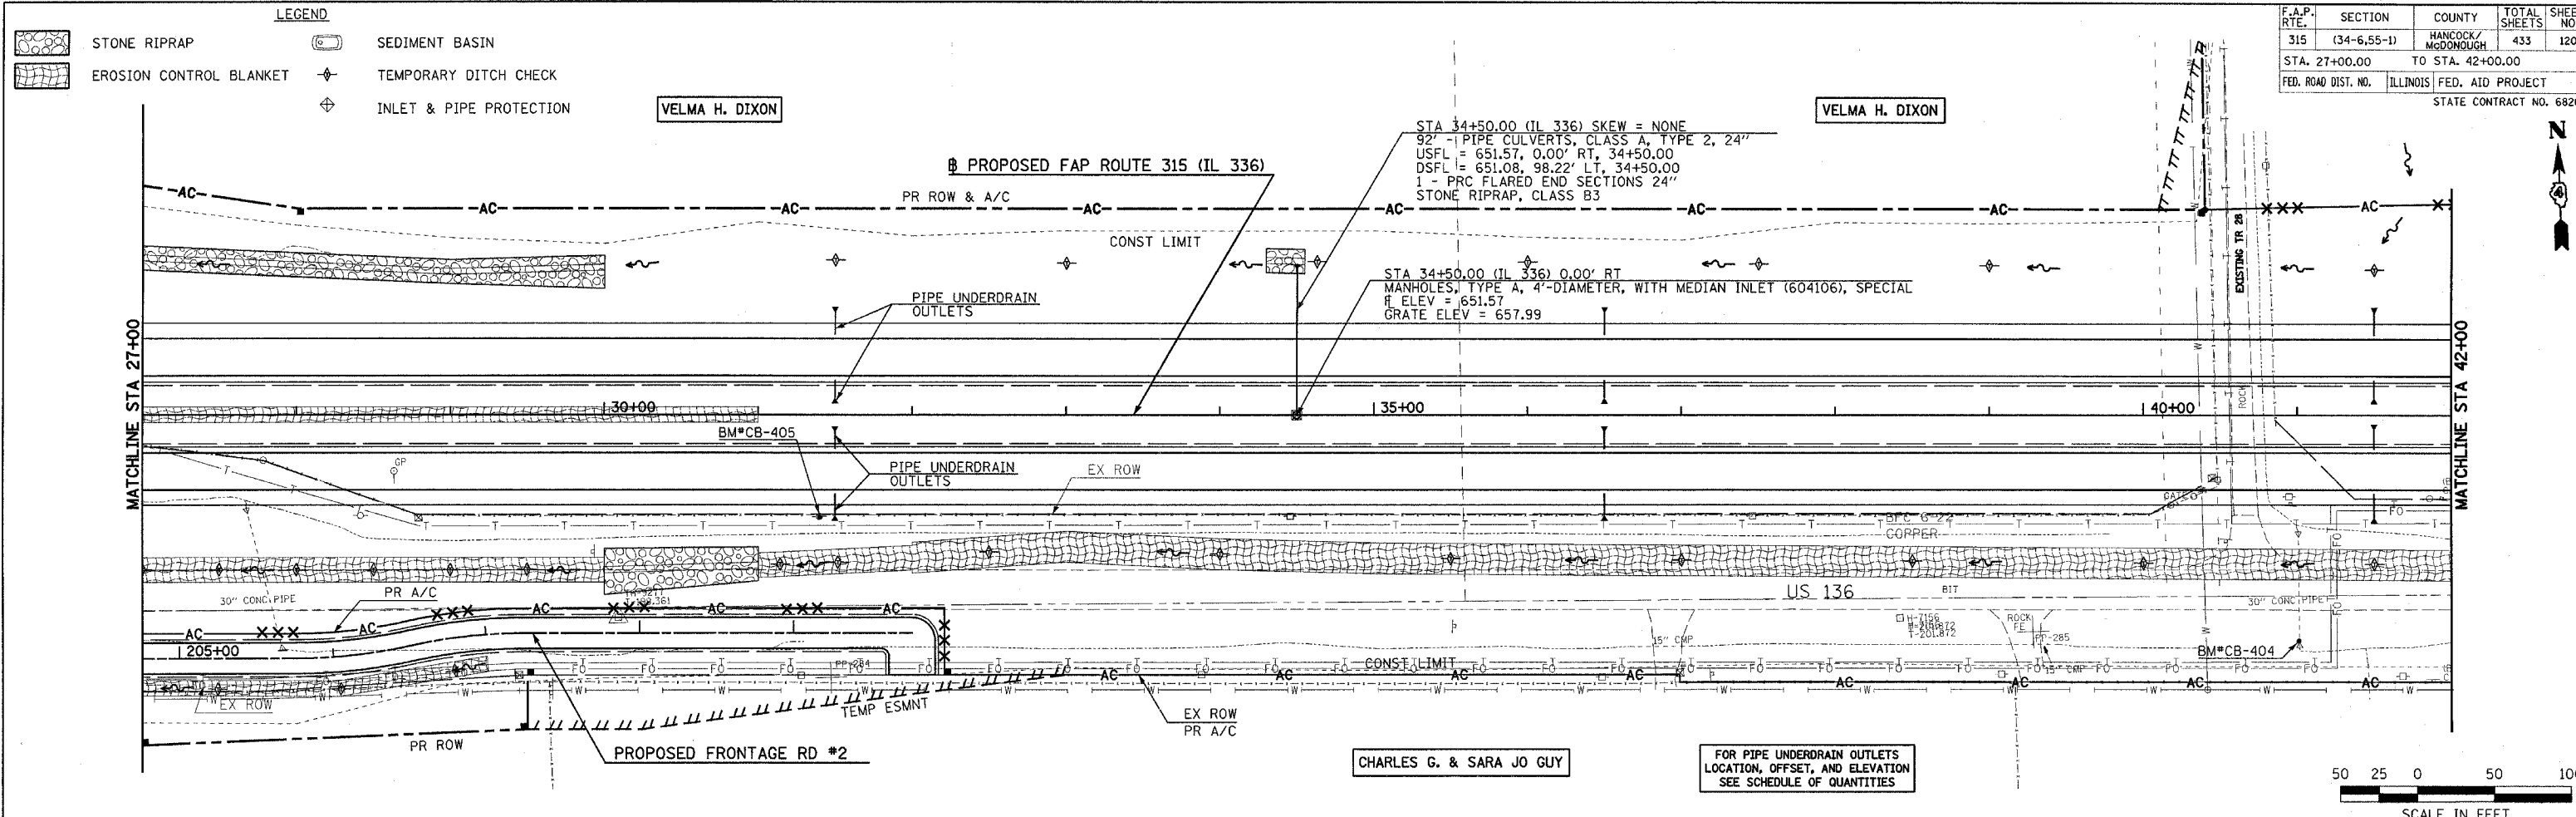

DRAINAGE & UTILITY PLAN & PROFILE - FAP ROUTE 315 (IL 336) STA 27+00 TO STA 42+00