


F.A.P. RTE.	SECTION	COUNTY	TOTAL SHEETS	SHEET NO.
315	(34-6,55-1)	HANCOCK/McDONOUGH	433	125
STA. 101+00.00		TO STA. 114+00.00		
FED. ROAD DIST. NO.	ILLINOIS	FED. AID PROJECT	STATE CONTRACT NO. 66206	

DATE	BY
DATE	BY
DATE	BY


DATE	BY
DATE	BY
DATE	BY

Plot Date: 7/8/2006  
 Plot Time: 3:27:35 PM  
 Plotted By: bcrvmt  
 Date: 7/8/2006  
 File Path: I:\03033\cadd\construction\plans\036.dwg

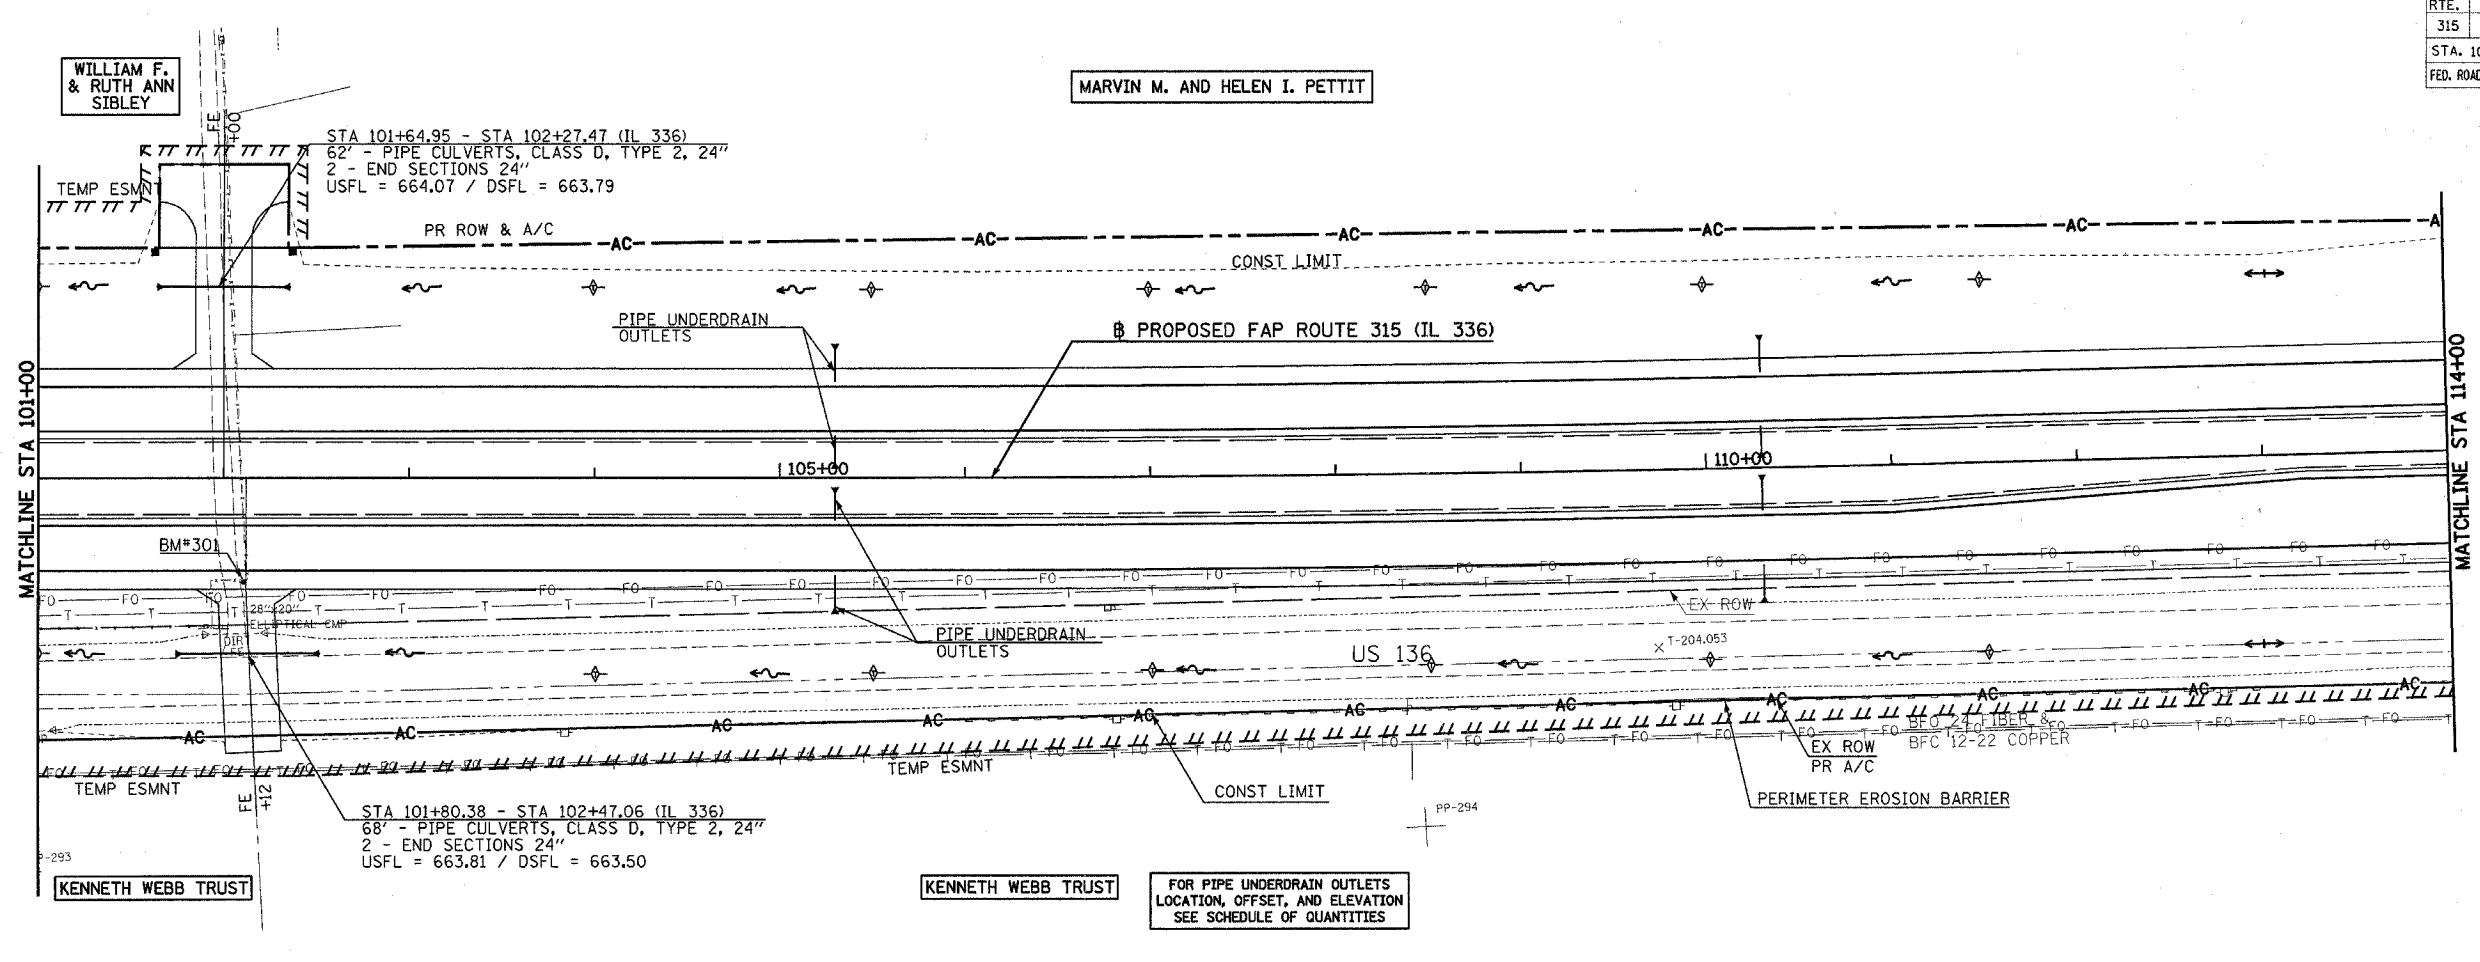

- LEGEND**
- STONE RIPRAP
  - EROSION CONTROL BLANKET
  - SEDIMENT BASIN
  - TEMPORARY DITCH
  - CHECK
  - INLET & PIPE PROTECTION

FOR PIPE UNDERDRAIN OUTLETS  
 LOCATION, OFFSET, AND ELEVATION  
 SEE SCHEDULE OF QUANTITIES

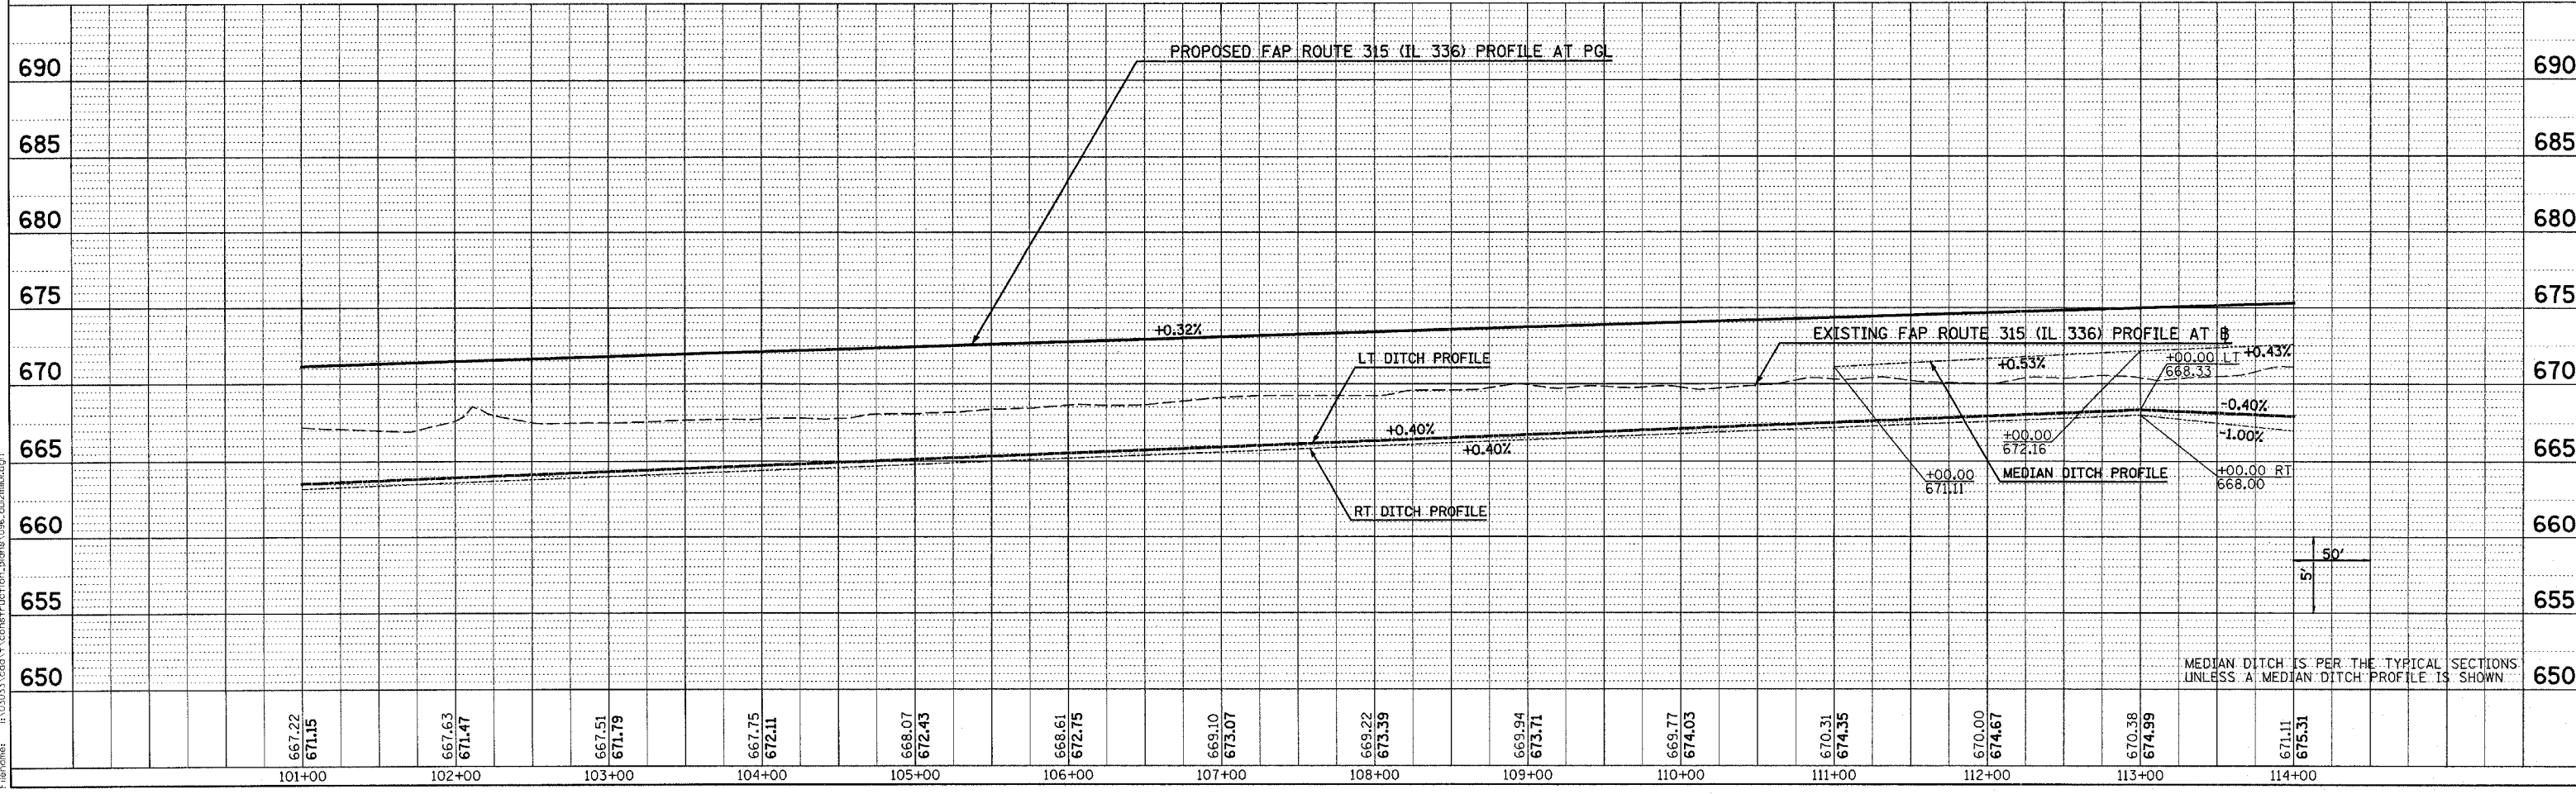

**DRAINAGE & UTILITY PLAN & PROFILE - FAP ROUTE 315 (IL 336) STA 101+00 TO STA 114+00**