

F.A.P. RTE.	SECTION	COUNTY	TOTAL SHEETS	SHEET NO.
315	(34-6,55-1)	HANCOCK/MCDONOUGH	433	133
STA. 787+50.94		TO STA. 800+00.00		
FED. ROAD DIST. NO.		ILLINOIS FED. AID PROJECT		
STATE CONTRACT NO. 68206				






DATE	BY

DATE	BY

Plot Date: 7/16/2006
 Plot Time: 3:28:03 PM
 Plot By: bcarroll
 Plot Title: Drainage
 File Name: R:\031031\road\1\constr\tr28\drain\tr28.dgn

- LEGEND**
- STONE RIPRAP
 - EROSION CONTROL BLANKET
 - SEDIMENT BASIN
 - TEMPORARY DITCH CHECK
 - INLET & PIPE PROTECTION

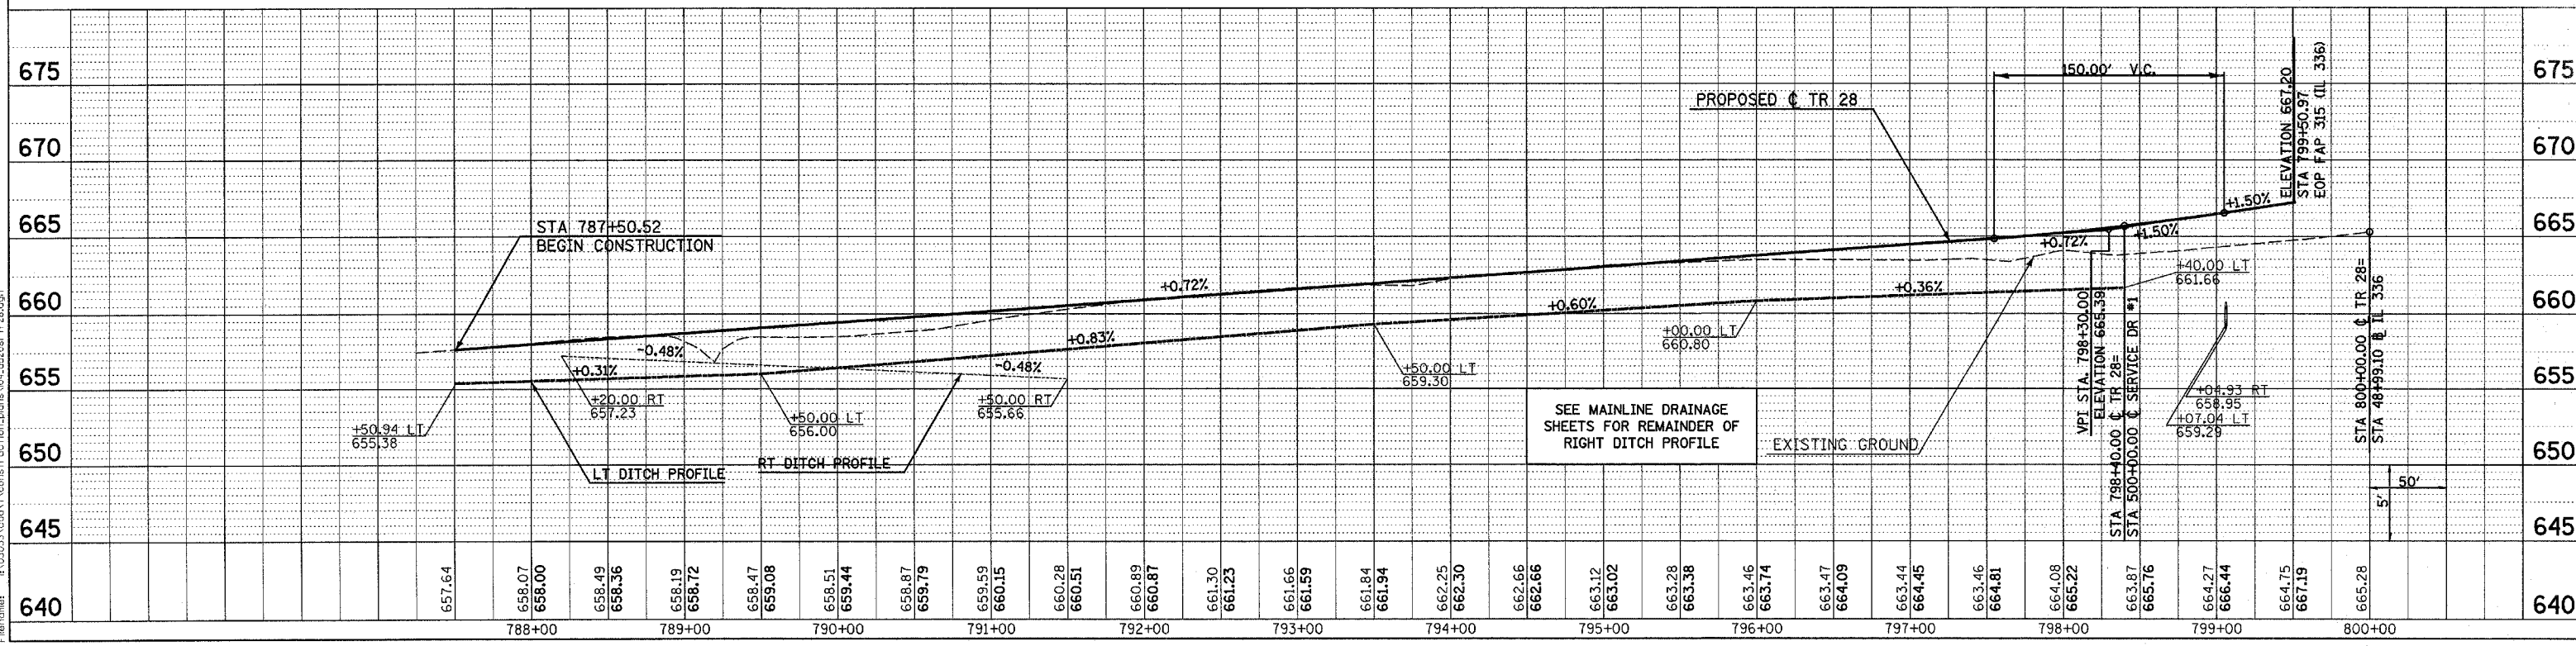 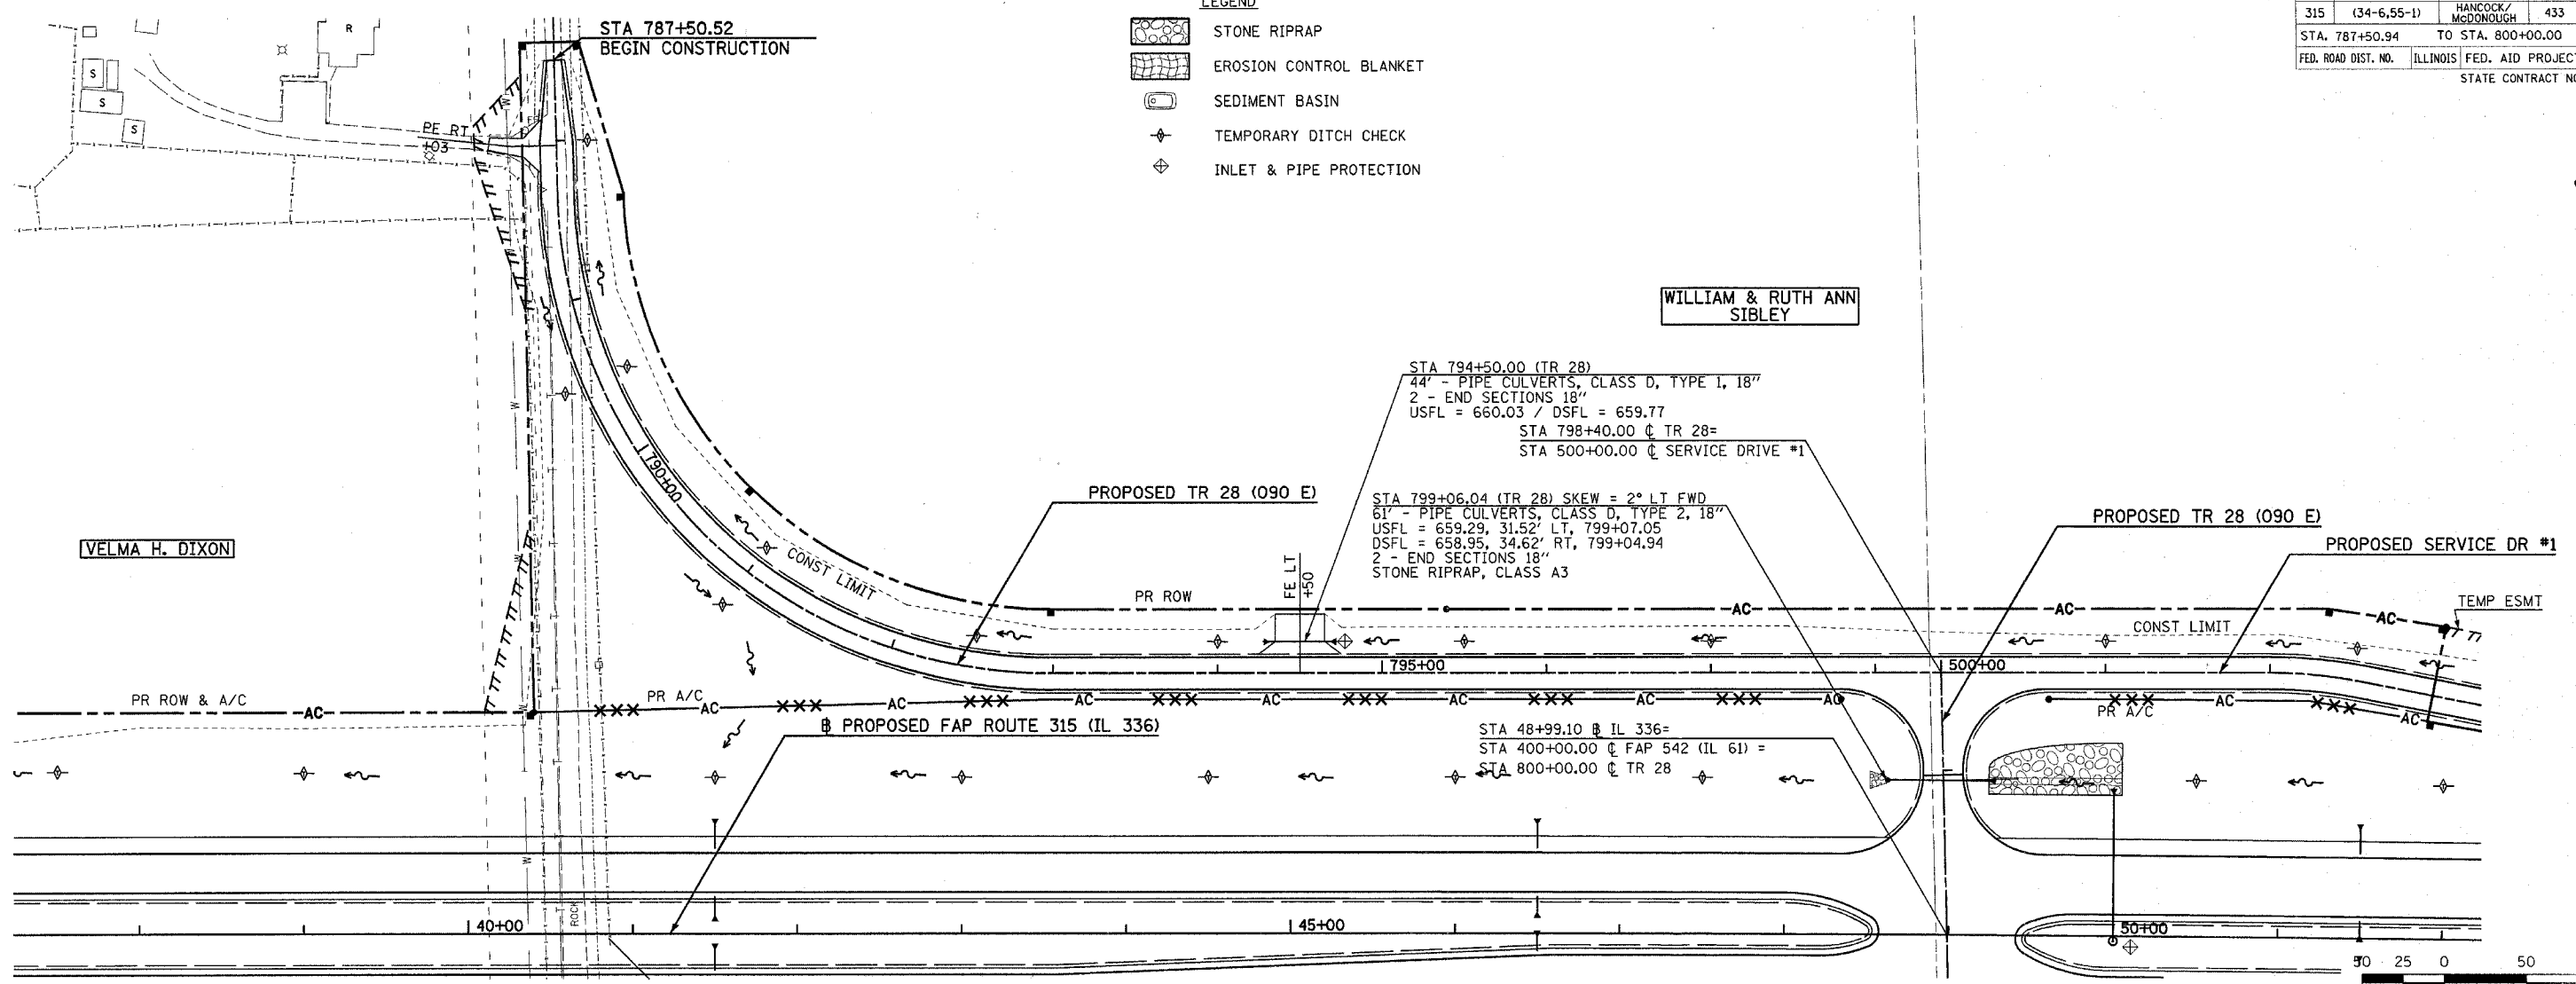

DRAINAGE AND UTILITY PLAN & PROFILE - TR 28