
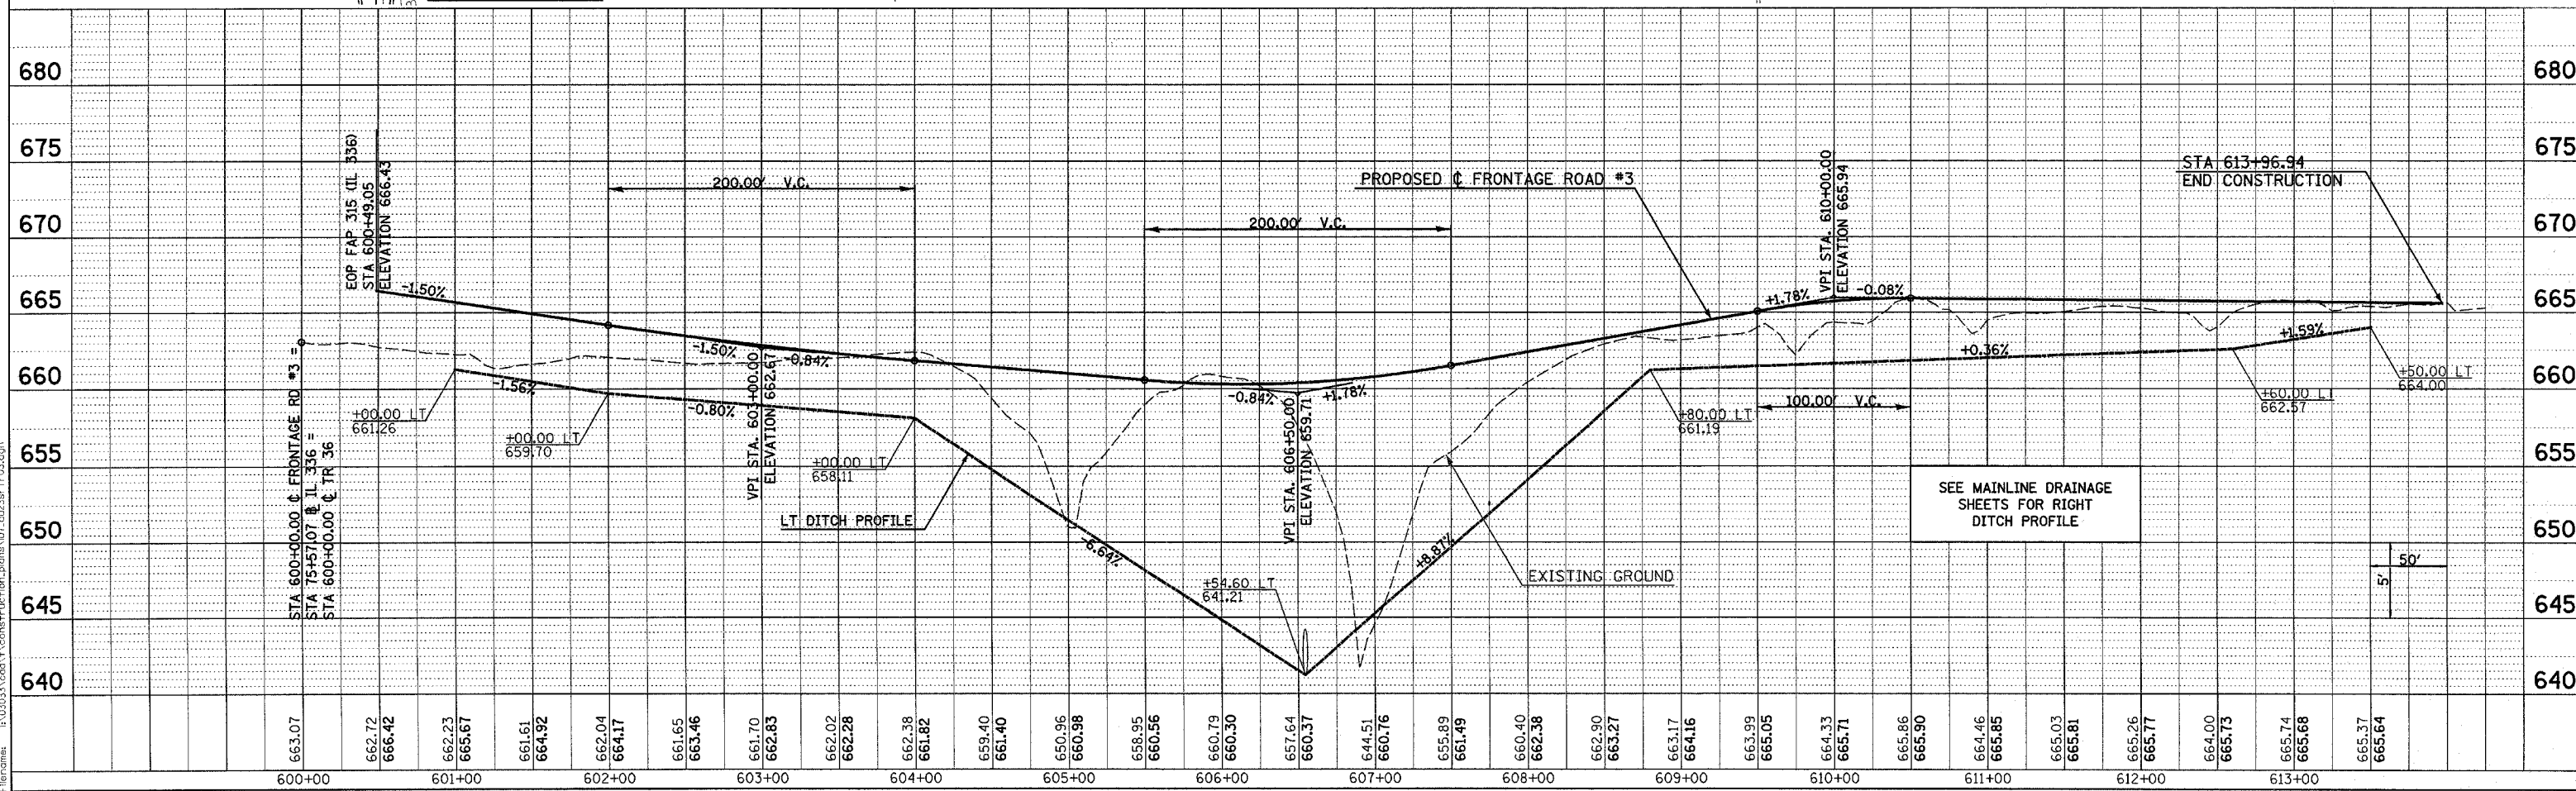


DATE	
BY	
REVISIONS	
NO.	
DESCRIPTION	
DATE	
BY	
REVISIONS	
NO.	
DESCRIPTION	
Plot Date: 7/18/2006  
 Plot Time: 3:28:10 PM  
 Plot By: bschmidt  
 File Name: \\03033\constr\p\p03a\07\_au23a\fr-r03.dgn

F.A.P. RTE.	SECTION	COUNTY	TOTAL SHEETS	SHEET NO.
315	(34-6.55-1)	HANCOCK/McDONOUGH	433	136
STA. 600+00.00 TO STA. 613+96.64				
FED. ROAD DIST. NO.	ILLINOIS	FED. AID PROJECT		
STATE CONTRACT NO. 68206				

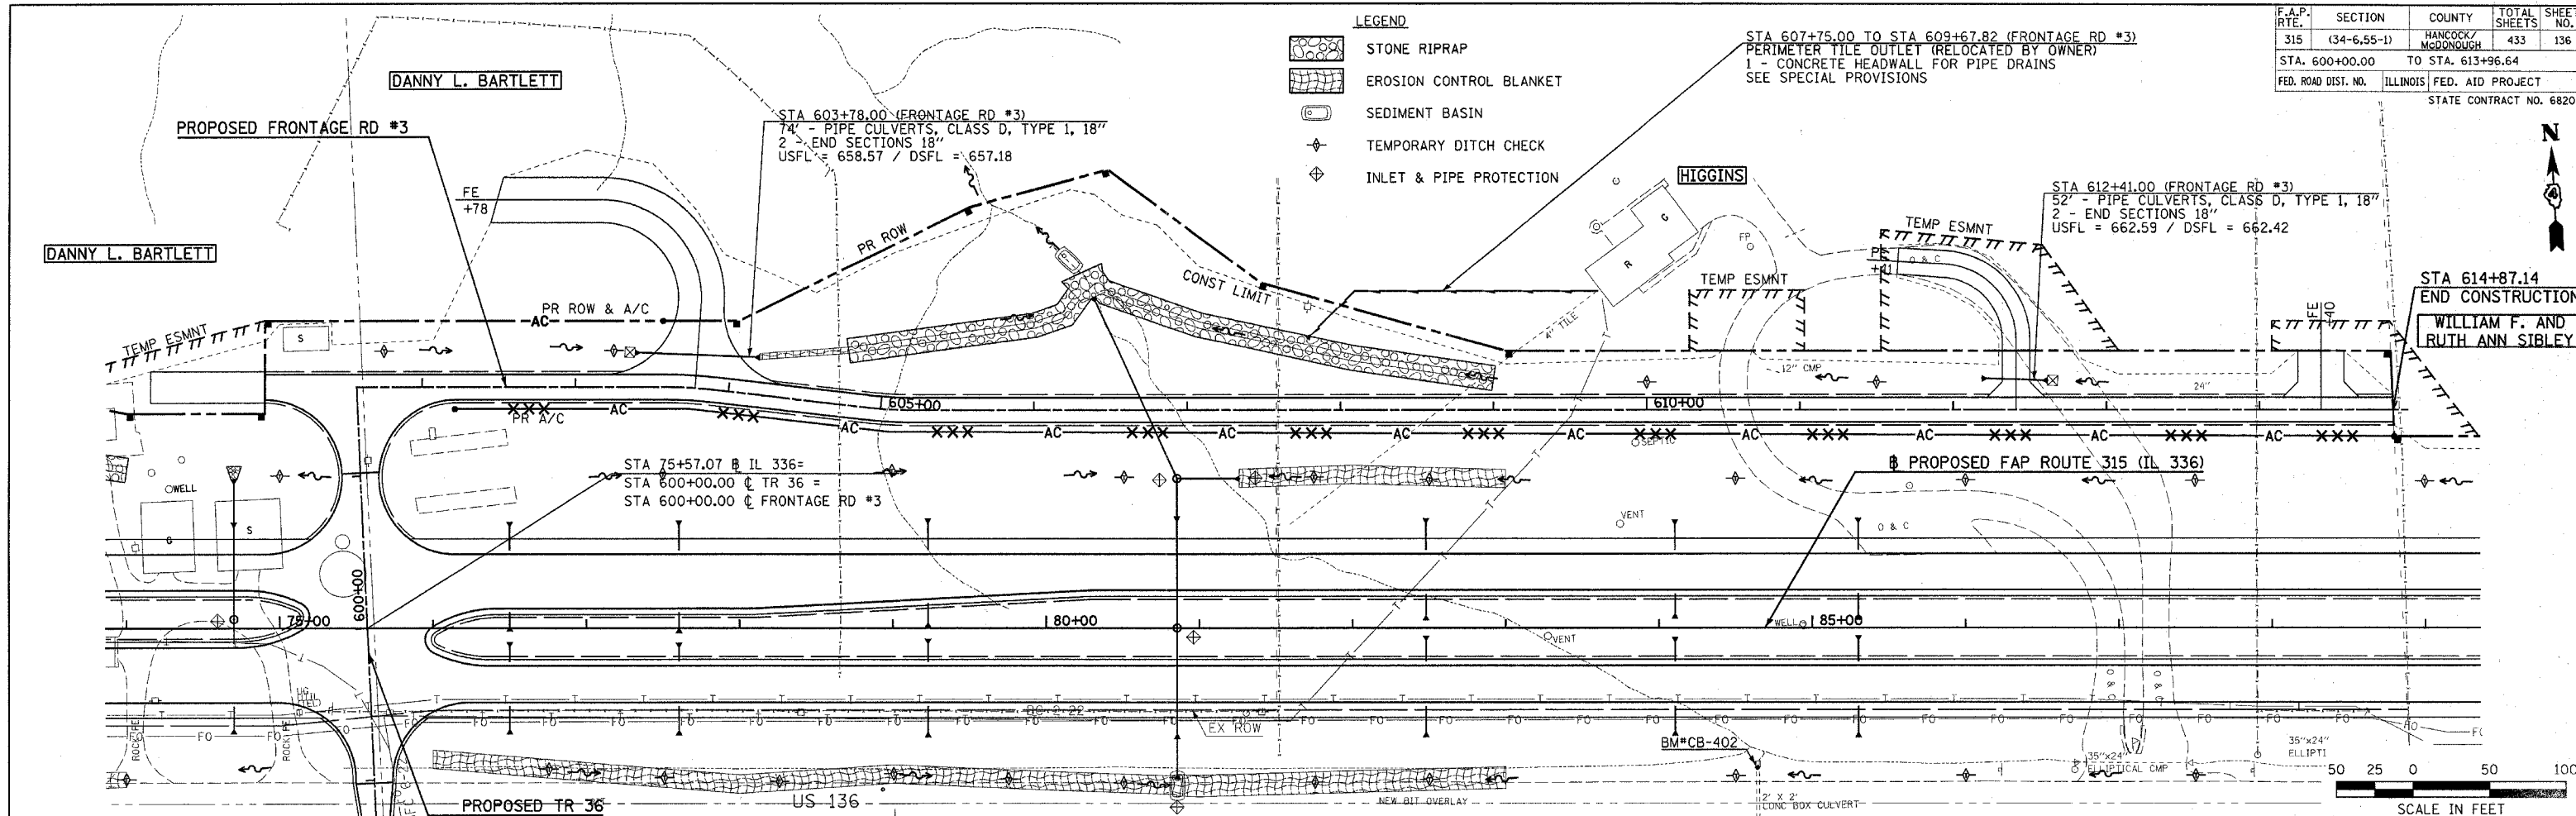

**DRAINAGE AND UTILITY PLAN & PROFILE - FRONTAGE ROAD #3**