
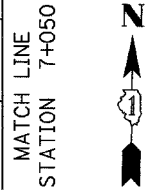



ALL DIMENSIONS IN METERS EXCEPT PAVEMENT ITEMS AND UNLESS NOTED OTHERWISE

F.A.I. RTE.	SECTION	COUNTY	TOTAL SHEETS	SHEET NO.
80/94	2626.2-R-2	COOK/LAKE	1207	519
STA.	TO STA.			
FED. ROAD DIST. NO.	ILLINOIS	FED. AID PROJECT		
CONTRACT NO. 62114	INDOT DES. NO. 0100987			

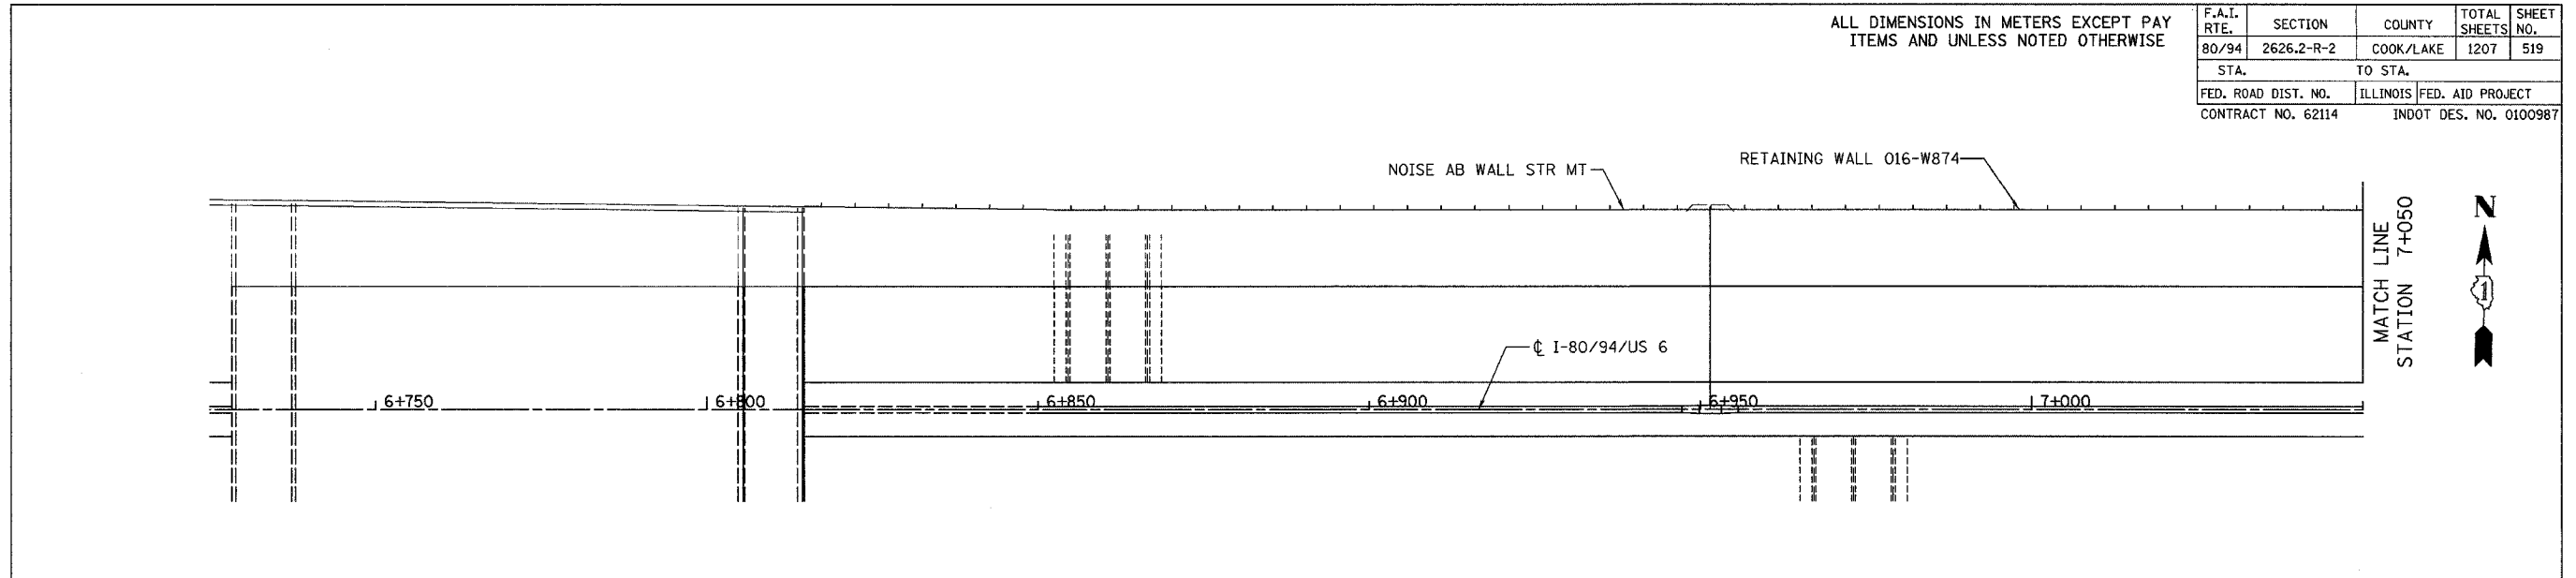

FINAL SURVEY PLOTTED	BY	DATE
NOTE BOOK TEMPLATE		
AREAS CHECKED		
NO.		

ORIGINAL SURVEY PLOTTED	BY	DATE
NOTE BOOK TEMPLATE		
AREAS CHECKED		
NO.		

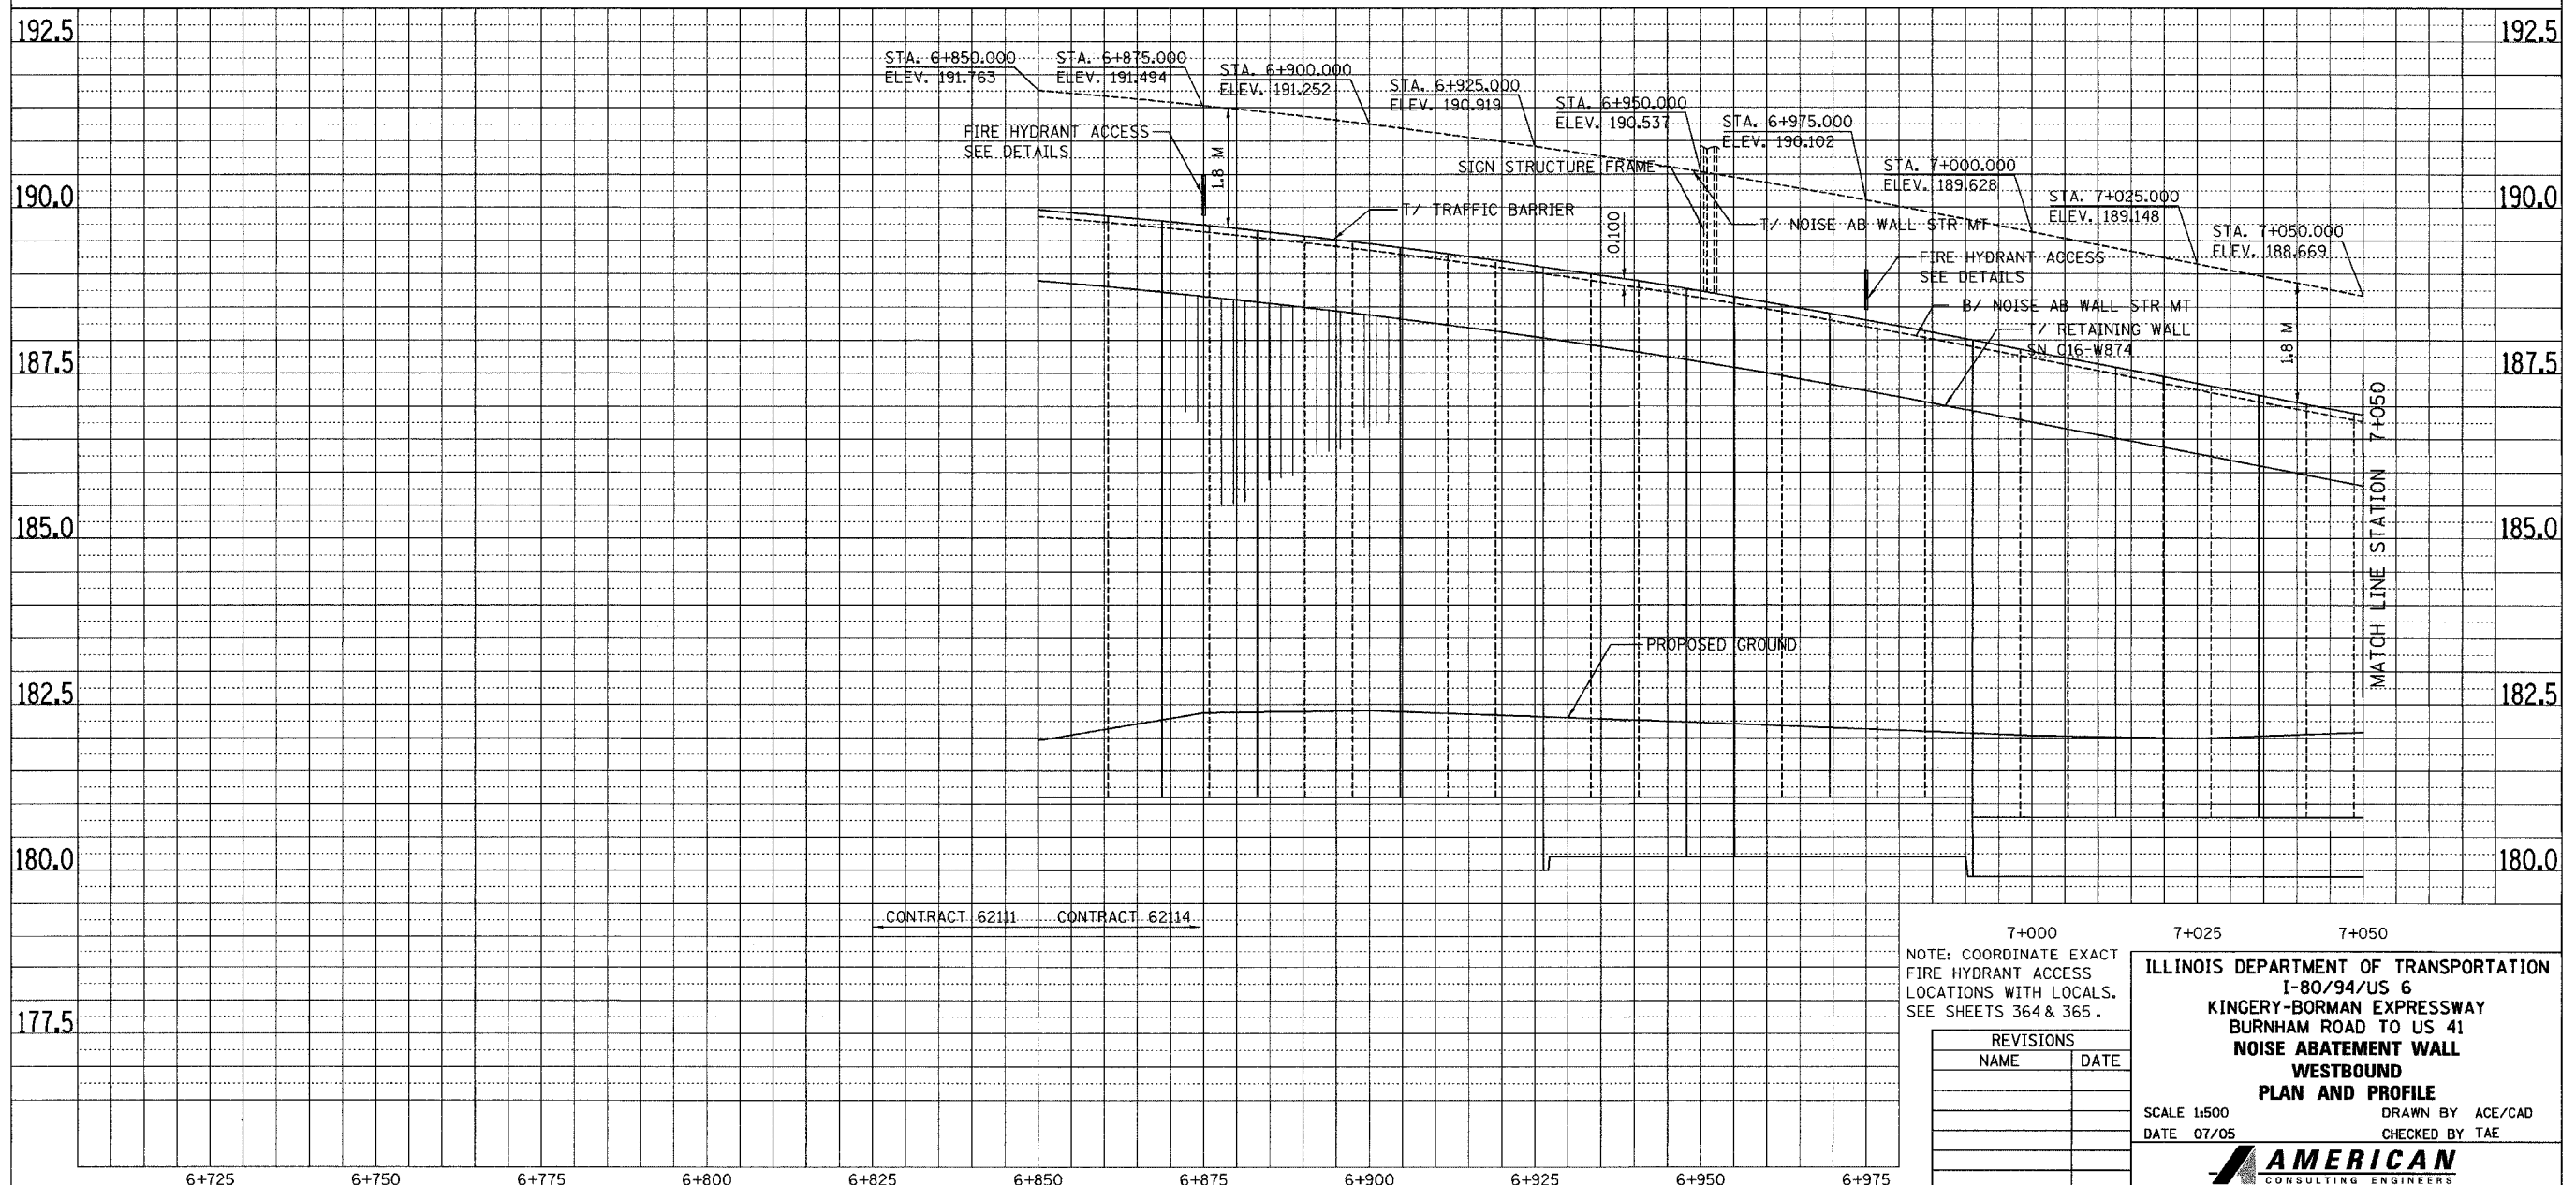

7+000  
NOTE: COORDINATE EXACT FIRE HYDRANT ACCESS LOCATIONS WITH LOCALS. SEE SHEETS 364 & 365.

REVISIONS	
NAME	DATE

7+000      7+025      7+050

ILLINOIS DEPARTMENT OF TRANSPORTATION  
I-80/94/US 6  
KINGERY-BORMAN EXPRESSWAY  
BURNHAM ROAD TO US 41  
**NOISE ABATEMENT WALL  
WESTBOUND  
PLAN AND PROFILE**

SCALE 1:500      DRAWN BY ACE/CAD  
DATE 07/05      CHECKED BY TAE