
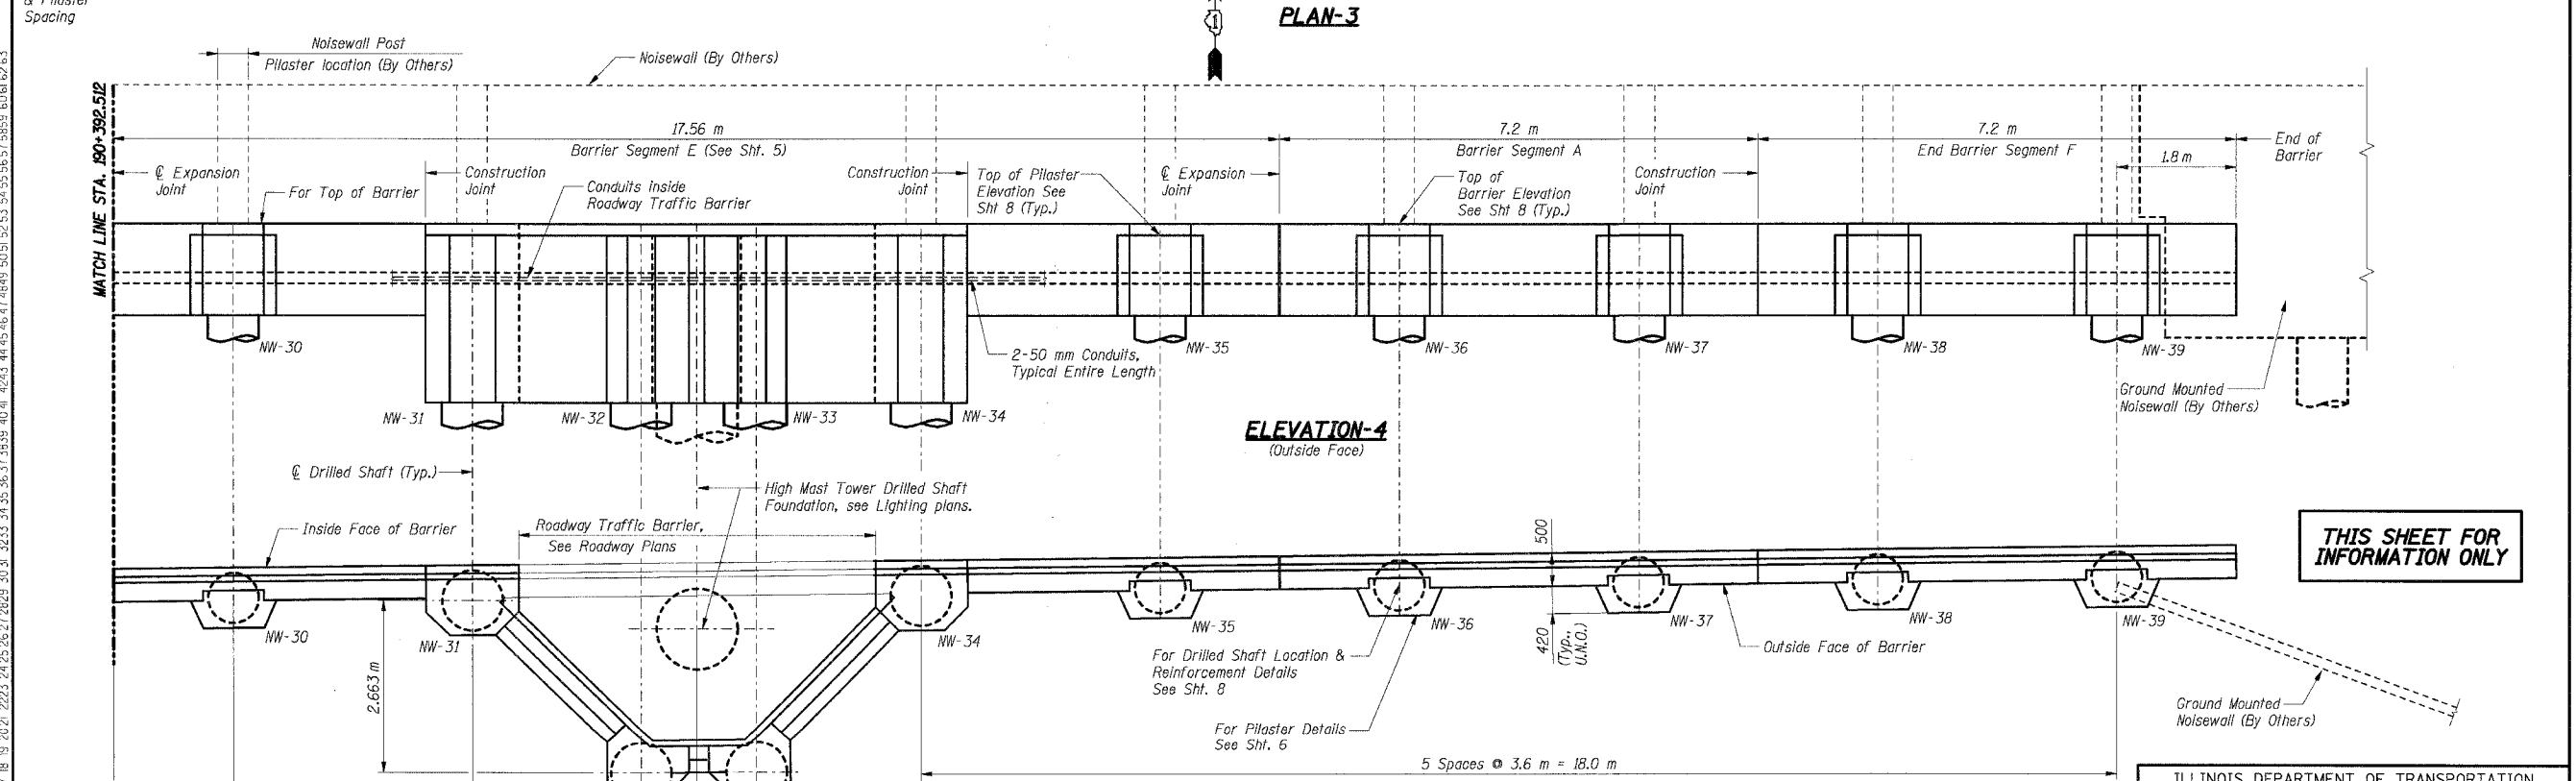


F.A.I. RTE.	SECTION	COUNTY	TOTAL SHEETS	SHEET NO.
80/94	2626.2-R-2	COOK	1207	528
STA.	TO STA.			
FED. ROAD DIST. NO.	ILLINOIS	FED. AID PROJECT		

CONTRACT NO. 62114

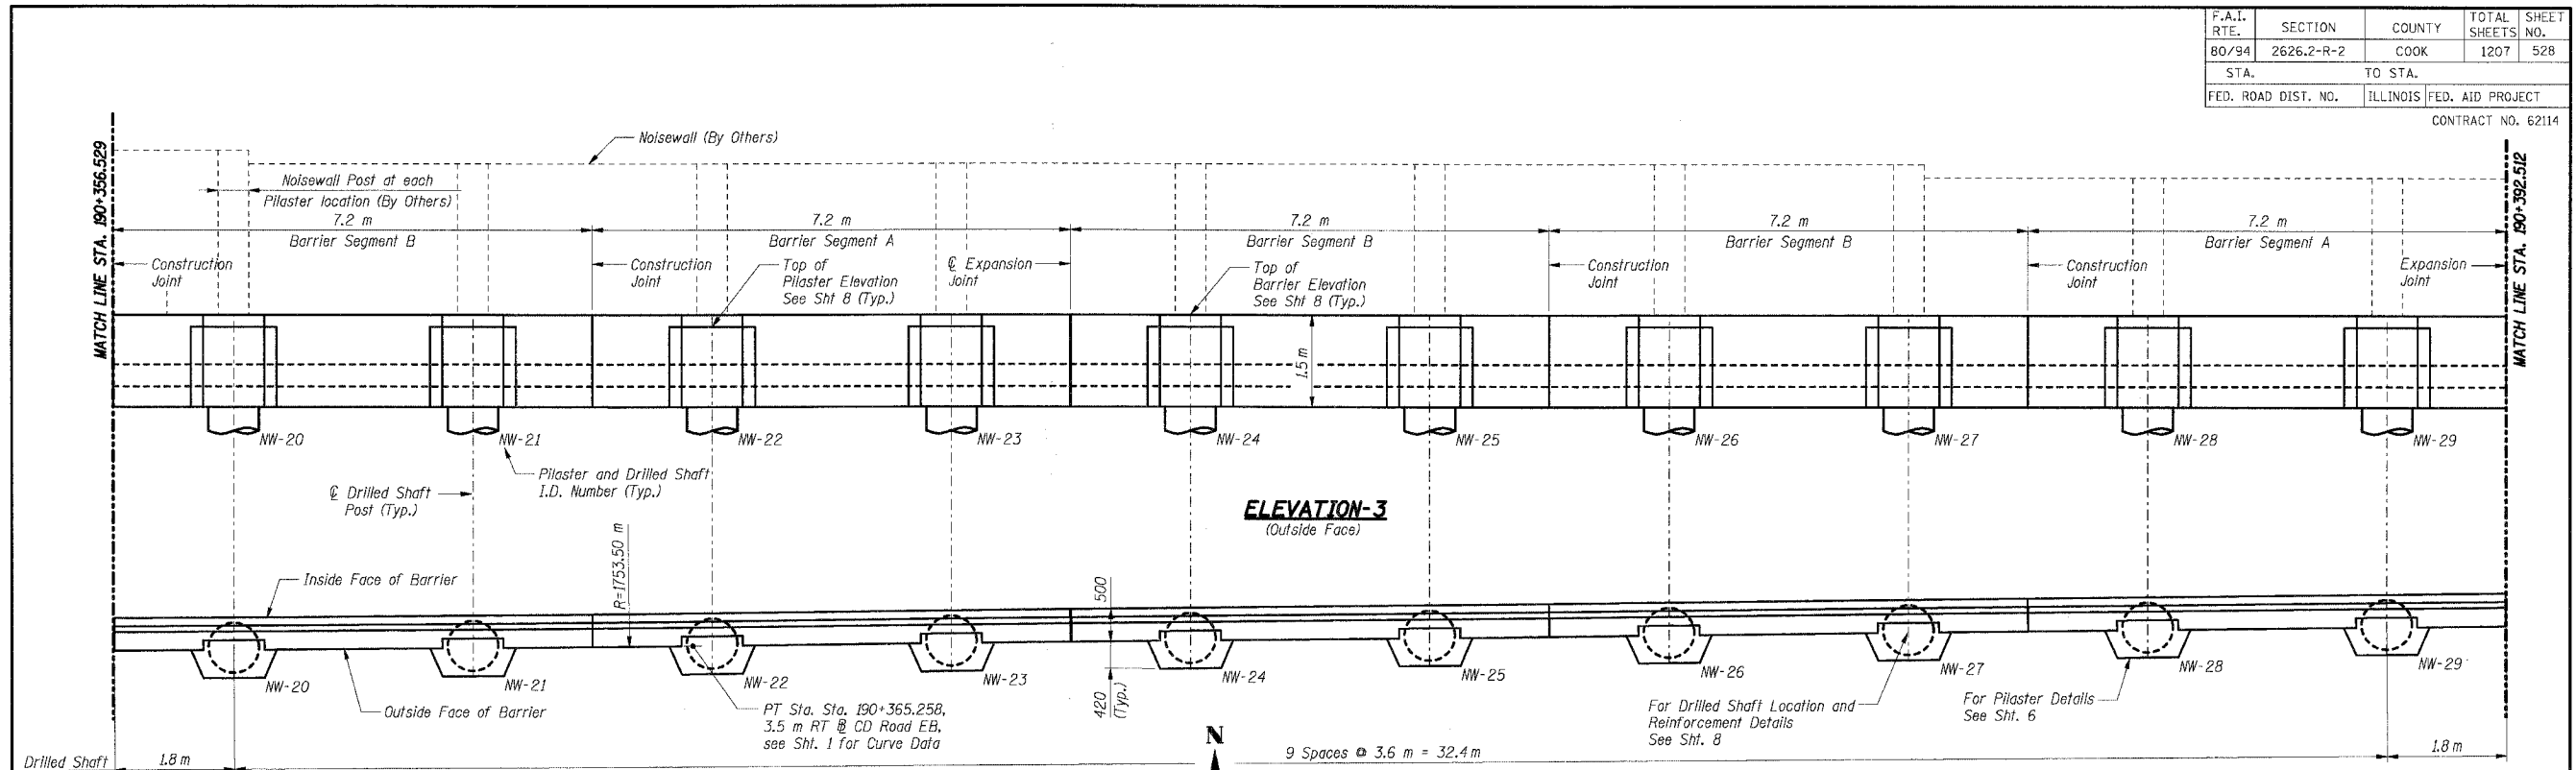

THIS SHEET FOR INFORMATION ONLY

7-1-2005, 15:34:47 T:\DOCUMENTS\891756\STRUCT\DOM\RSB3772A.DGN BAZZEKJ
 12 3 4 5 

SHT. 3 OF 9

REVISIONS	
NAME	DATE

ILLINOIS DEPARTMENT OF TRANSPORTATION
 F.A.I. ROUTE 80/94 (KINGERY EXPRESSWAY)
 IL ROUTE 83 RECONSTRUCTION
 COOK COUNTY

**TRAFFIC BARRIER AT NOISEWALL
 BARRIER PLAN & ELEVATION - 2**

SCALE: DATE: 02/20/2004

DRAWN BY: NK
 CHECKED BY: VCP

TENG
 TENG & ASSOCIATES, INC.
 ENGINEERS/ARCHITECTS/PLANNERS
 CHICAGO, ILLINOIS

- Notes:**
- All dimensions are in millimeters (mm) except as noted.
 - All dimensions are measured along outside face of Traffic Barrier.
 - Traffic Barrier alignment offsets are referenced to outside face of Traffic Barrier.
 - For Traffic Barrier Segment Reinforcement Details, see Shts. 4 and 5.