



F.A.I. RTE.	SECTION	COUNTY	TOTAL SHEETS	SHEET NO.
80/94	2626.2-R-2	COOK	1207	734
STA.		TO STA.		
FED. ROAD DIST. NO.		ILLINOIS FED. AID PROJECT		
CONTRACT NO. 62114				

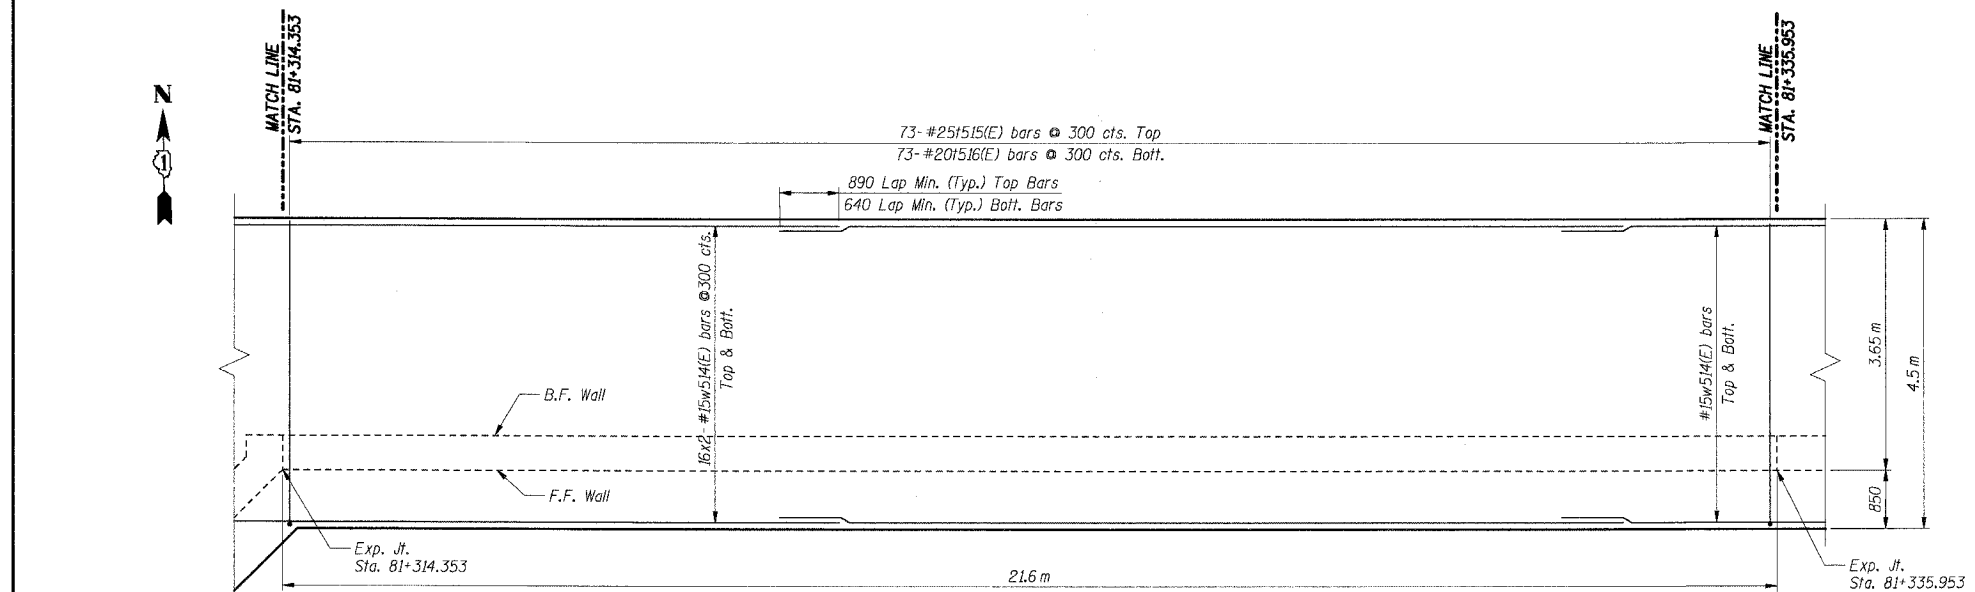

**FOOTING PLAN**

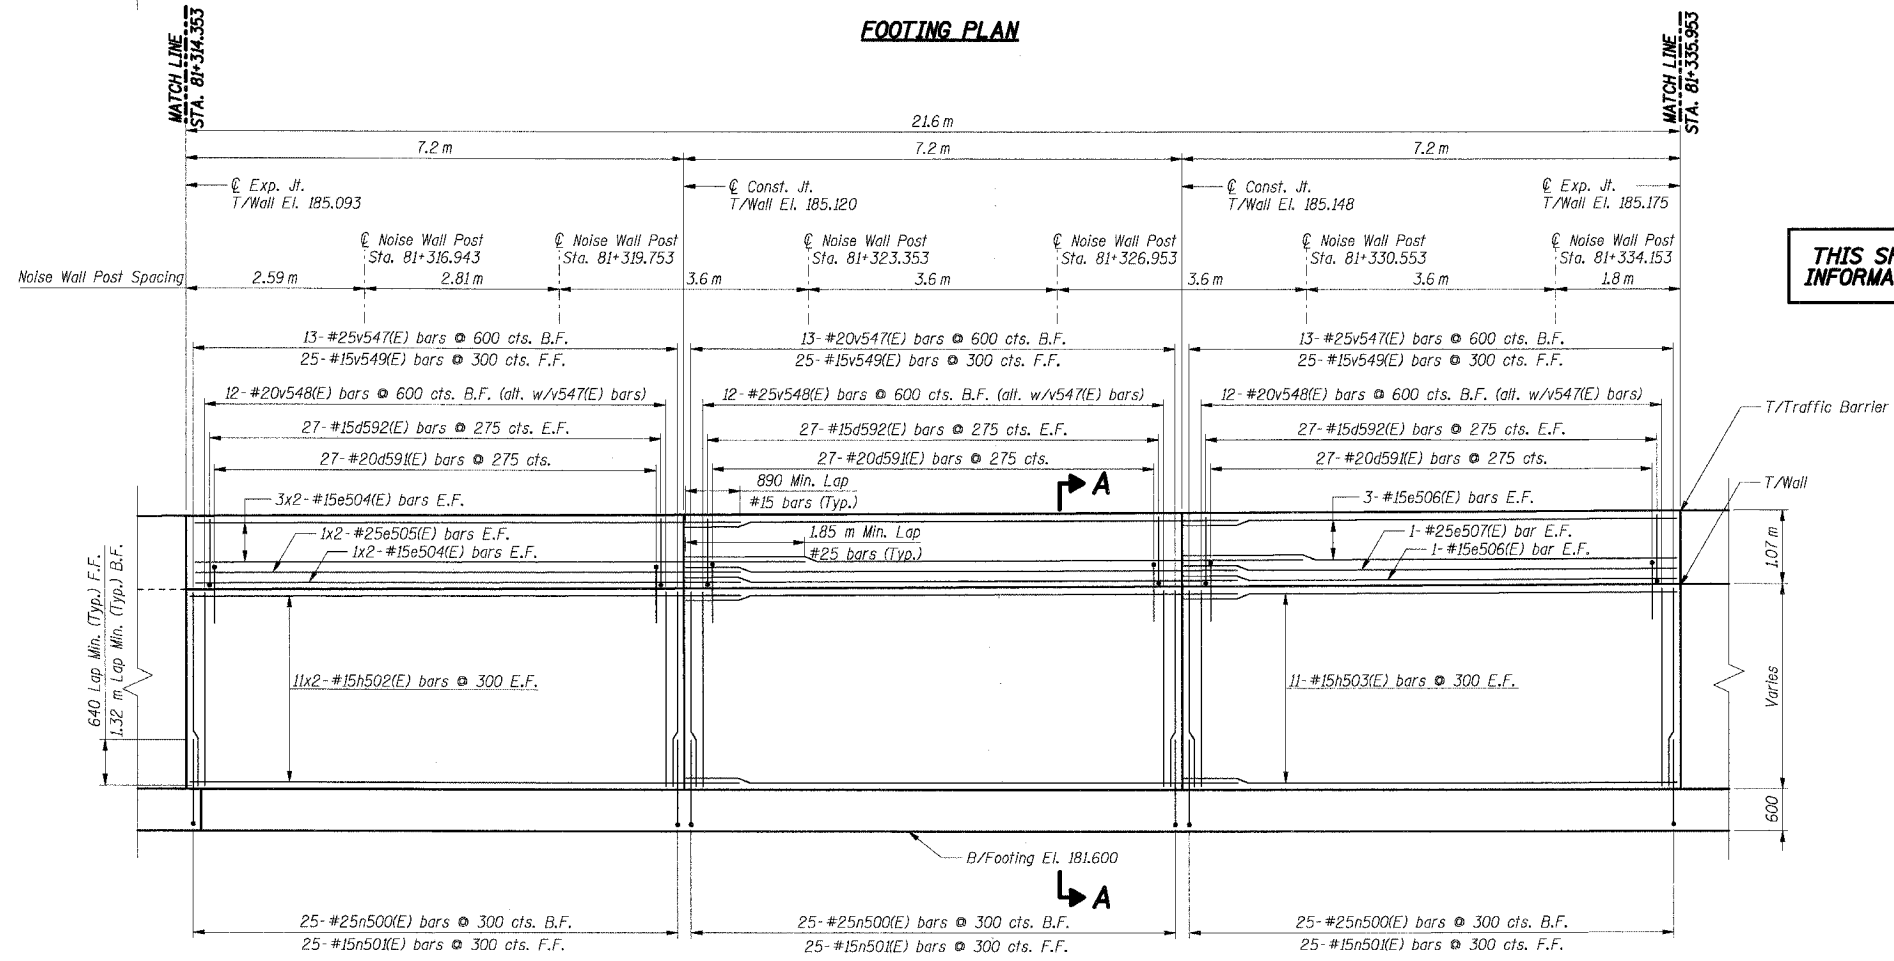

**ELEVATION**

**THIS SHEET FOR INFORMATION ONLY**

**BAR LIST**

Bar	No.	Size	Length (m)	Shape
d591(E)	81	#20	2.59	┌
d592(E)	162	#15	1.22	└
e504(E)	16	#15	8.05	—
e505(E)	4	#25	9.05	—
e506(E)	8	#15	7.15	—
e507(E)	2	#25	7.15	—
h502(E)	44	#15	8.05	—
h503(E)	22	#15	7.15	—
n500(E)	75	#25	2.30	└
n501(E)	75	#15	1.50	└
1515(E)	73	#25	4.90	└
1516(E)	73	#20	4.40	└
v547(E)	39	#25	2.85	—
v548(E)	36	#20	2.85	—
v549(E)	75	#15	2.85	—
w514(E)	64	#15	12.40	—

**BILL OF MATERIAL**

Item	Unit	Total
Concrete Structures	Cu m	99.0
Reinforcement Bars, Epoxy Coated	kg	7,370

- Notes:**
- All dimensions are in millimeters (mm) except as noted.
  - Reinforcement bars designated (E) shall be epoxy coated.
  - All edges shall have a 20 mm chamfer unless noted otherwise.
  - For section A-A see Sheet RW835-26.
  - E.F. indicates each face.
  - B.F. indicates back face.
  - F.F. indicates front face.
  - For Noise Abatement Wall plaster details see sheet RW835-30.
  - For Traffic Barrier details see Sht. RW835-30.
  - For Rustication Finish & joint details see Sht. RW835-32.
  - For Drainage and Reinforcement details see Sht. RW835-31.
  - Maximum Applied Soil Bearing Pressure,  $q_{max} = 100$  kPa.
  - Bars indicated thus 4x2-#15 etc. indicates 4 lines of bars with 2 lengths per line.

SHT. RW835-16 OF 34

REVISIONS	
NAME	DATE

ILLINOIS DEPARTMENT OF TRANSPORTATION  
 F.A.I. ROUTE 80/94 (KINGERY EXPRESSWAY)  
 IL ROUTE 83 RECONSTRUCTION  
 RETAINING WALL - STRUCTURE NO. 016-W835  
 SECTION 2425 R-3 & 2425-711B  
 COOK COUNTY

**FOOTING PLAN & WALL ELEVATION 12**

DATE: 02/20/2004  
 DRAWN BY: DG  
 CHECKED BY: SC

**TENG**  
 TENG & ASSOCIATES, INC.  
 ENGINEERS/ARCHITECTS/PLANNERS  
 CHICAGO, ILLINOIS

7-F-2005-15-3300  
 12 3 4 5 
 RAJZENKJ  
 I:\DOCUMENTS\STRUCT\ADN\RSR82672A.DGN  
 12/20/2004 10:56:57 AM