
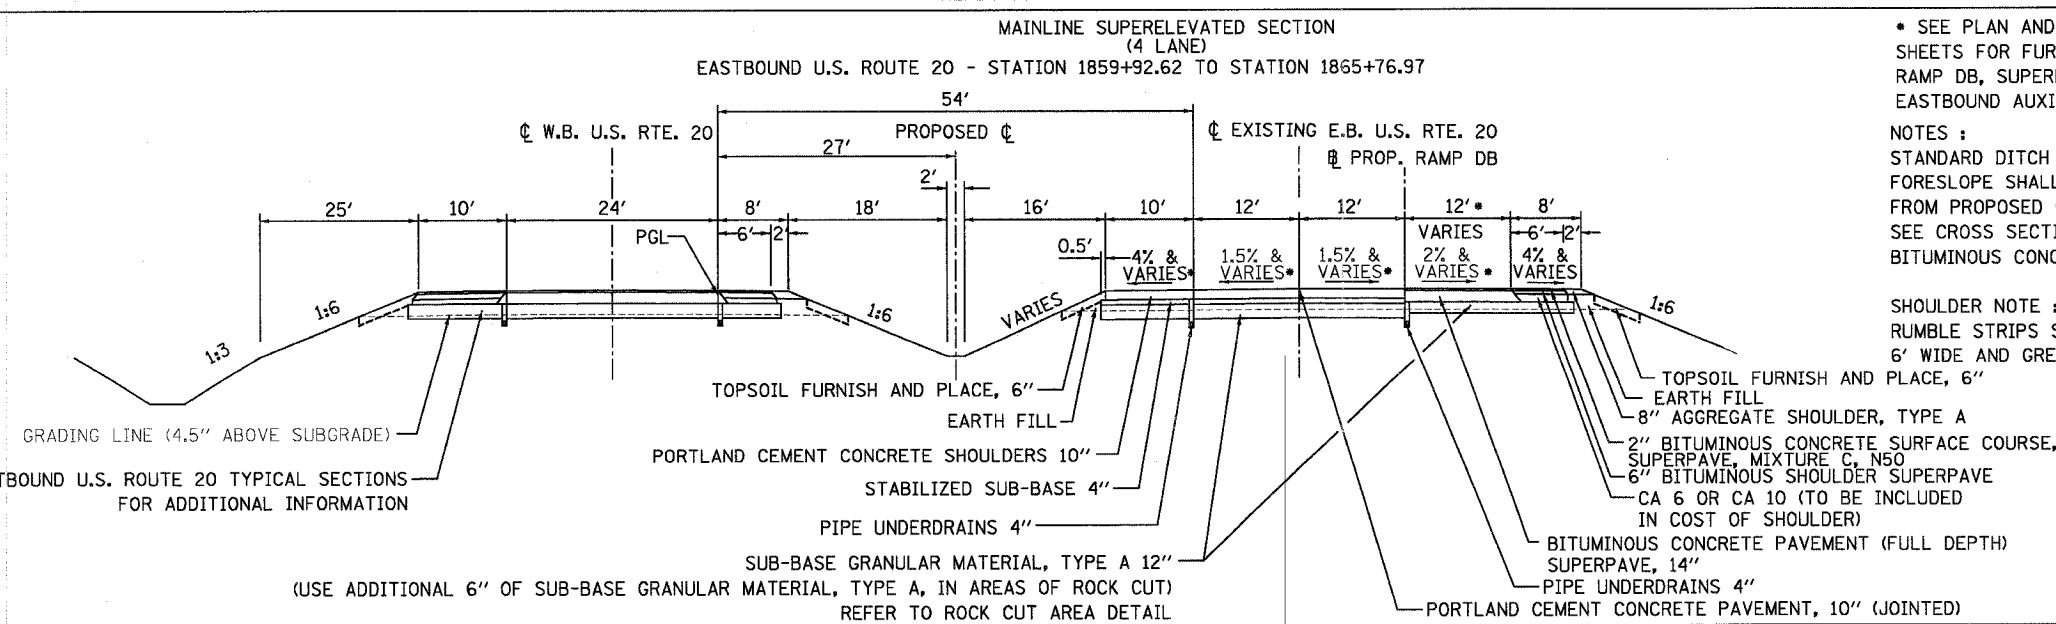
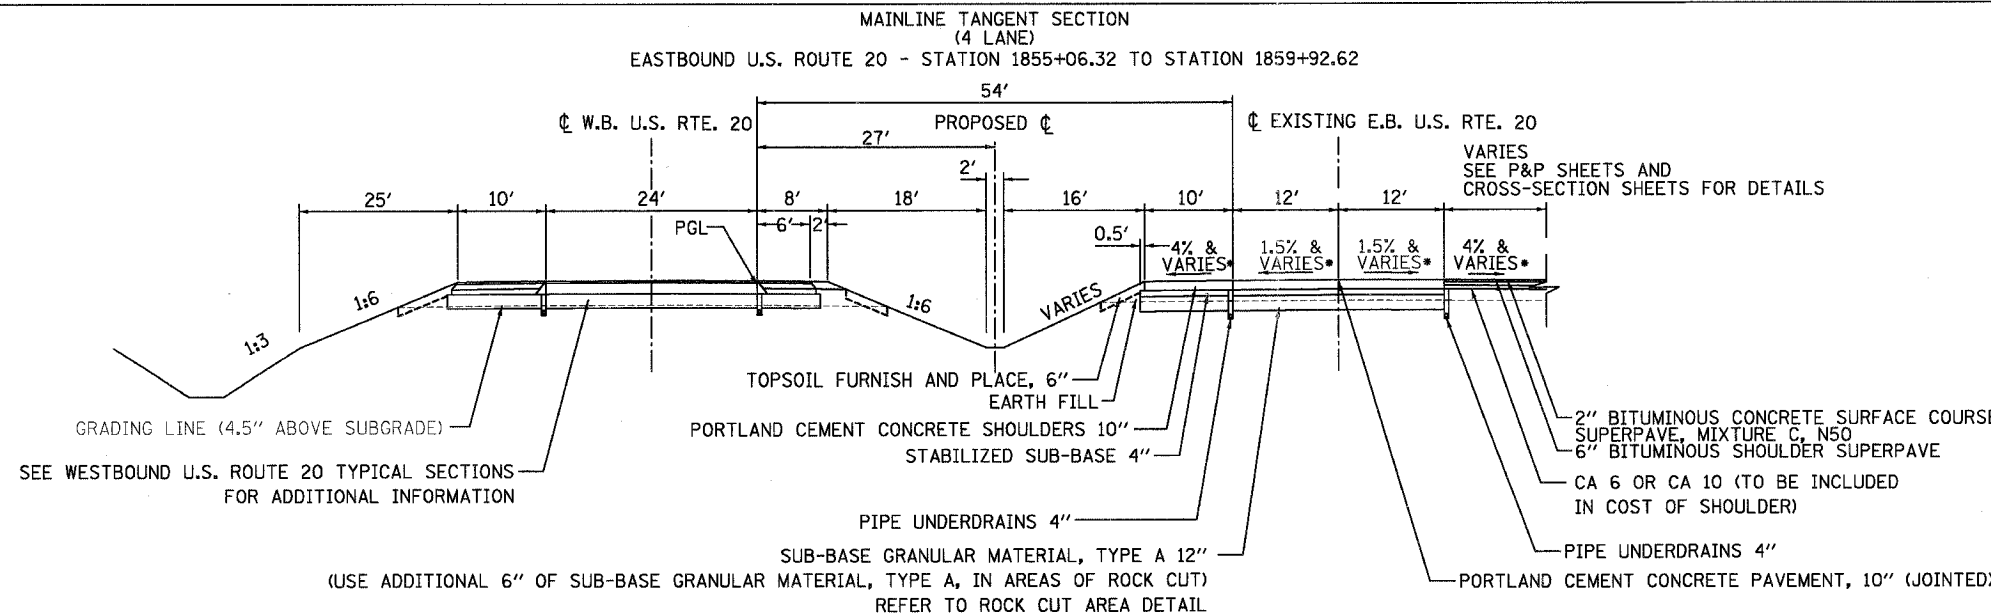


F.A.P. RTE.	SECTION	COUNTY	TOTAL SHEETS	SHEET NO.
301		STEPHENSON	290	9
STA.	TO STA.			
FED. ROAD DIST. NO. 2 ILLINOIS FED. AID PROJECT				

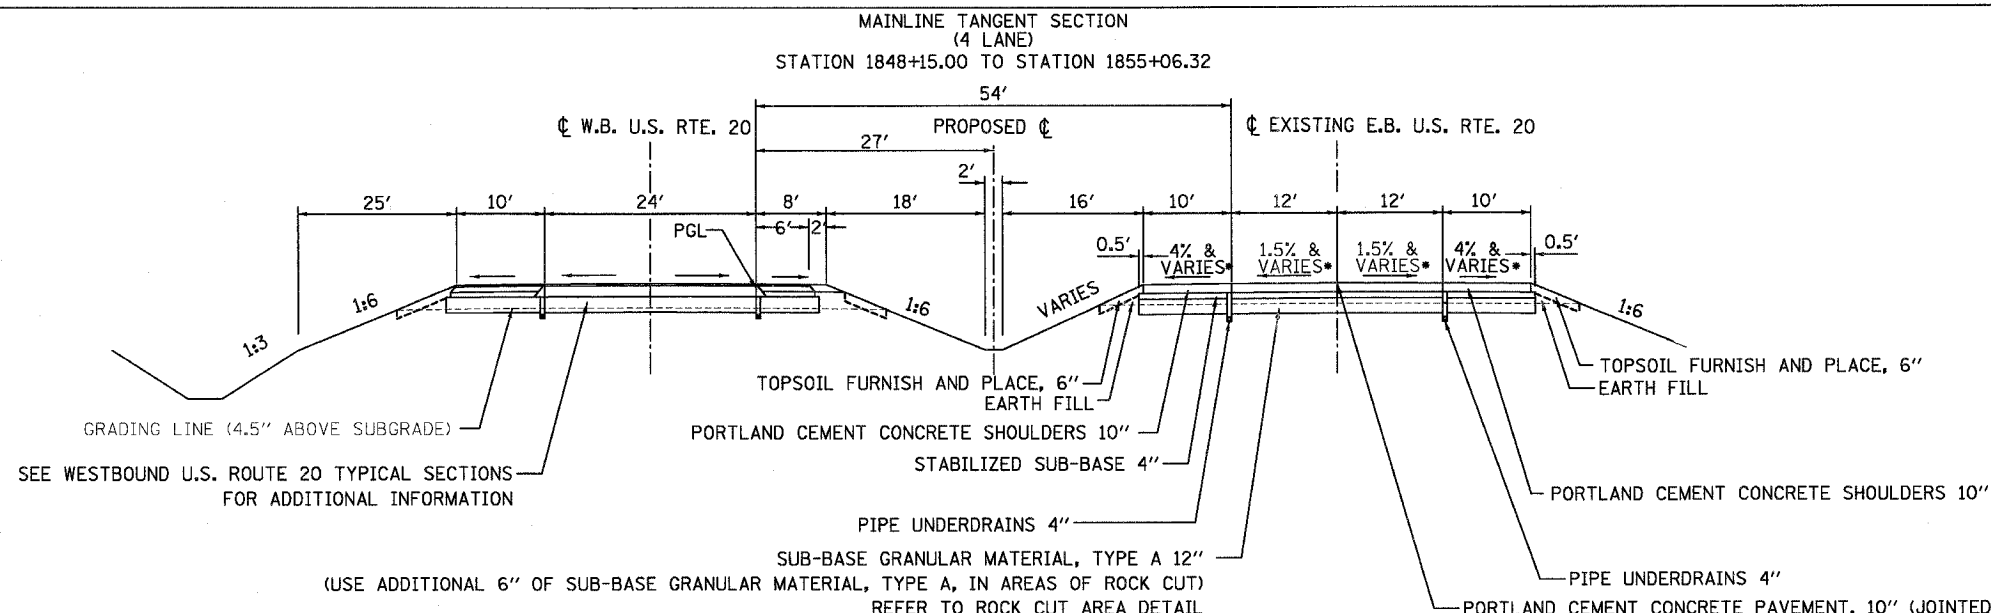

• SEE PLAN AND PROFILE SHEETS AND CROSS SECTION SHEETS FOR FURTHER DETAILS OF EASTBOUND U.S. 20 RAMP DB, SUPERELEVATION DEVELOPMENT, AND PROPOSED EASTBOUND AUXILIARY LANE.

NOTES :

- STANDARD DITCH IS 3' DEEP.
- FORESLOPE SHALL BREAK TO 1:3 WHEN IT EXTENDS MORE THAN 35' FROM PROPOSED EDGE OF PAVEMENT.
- SEE CROSS SECTIONS FOR AREAS TO FURNISH AND PLACE TOPSOIL, 6"
- BITUMINOUS CONCRETE SURFACE APPLICATION RATE = 112 LB/SY/IN FOR TYPE C MIXES
112 LB/SY/IN FOR TYPE D MIXES

SHOULDER NOTE :

- RUMBLE STRIPS SHALL BE PLACED ON ALL BITUMINOUS SHOULDERS 6' WIDE AND GREATER.

REVISIONS	
NAME	DATE

ILLINOIS DEPARTMENT OF TRANSPORTATION
DISTRICT NO.2 DIXON

U.S. ROUTE 20
PAVING TYPICAL SECTIONS

SCALE: VERT. N.T.S.
HORIZ. N.T.S.
DATE 7/15/05

DRAWN BY JJS
CHECKED BY JLC