


CONTRACT NO. 64577

F.A.P. RTE.	SECTION	COUNTY	TOTAL SHEETS	SHEET NO.
301		STEPHENSON	290	107
STA. 1900+00		TO STA. 1915+00		
FED. ROAD DIST. NO. 2 ILLINOIS FED. AID PROJECT				

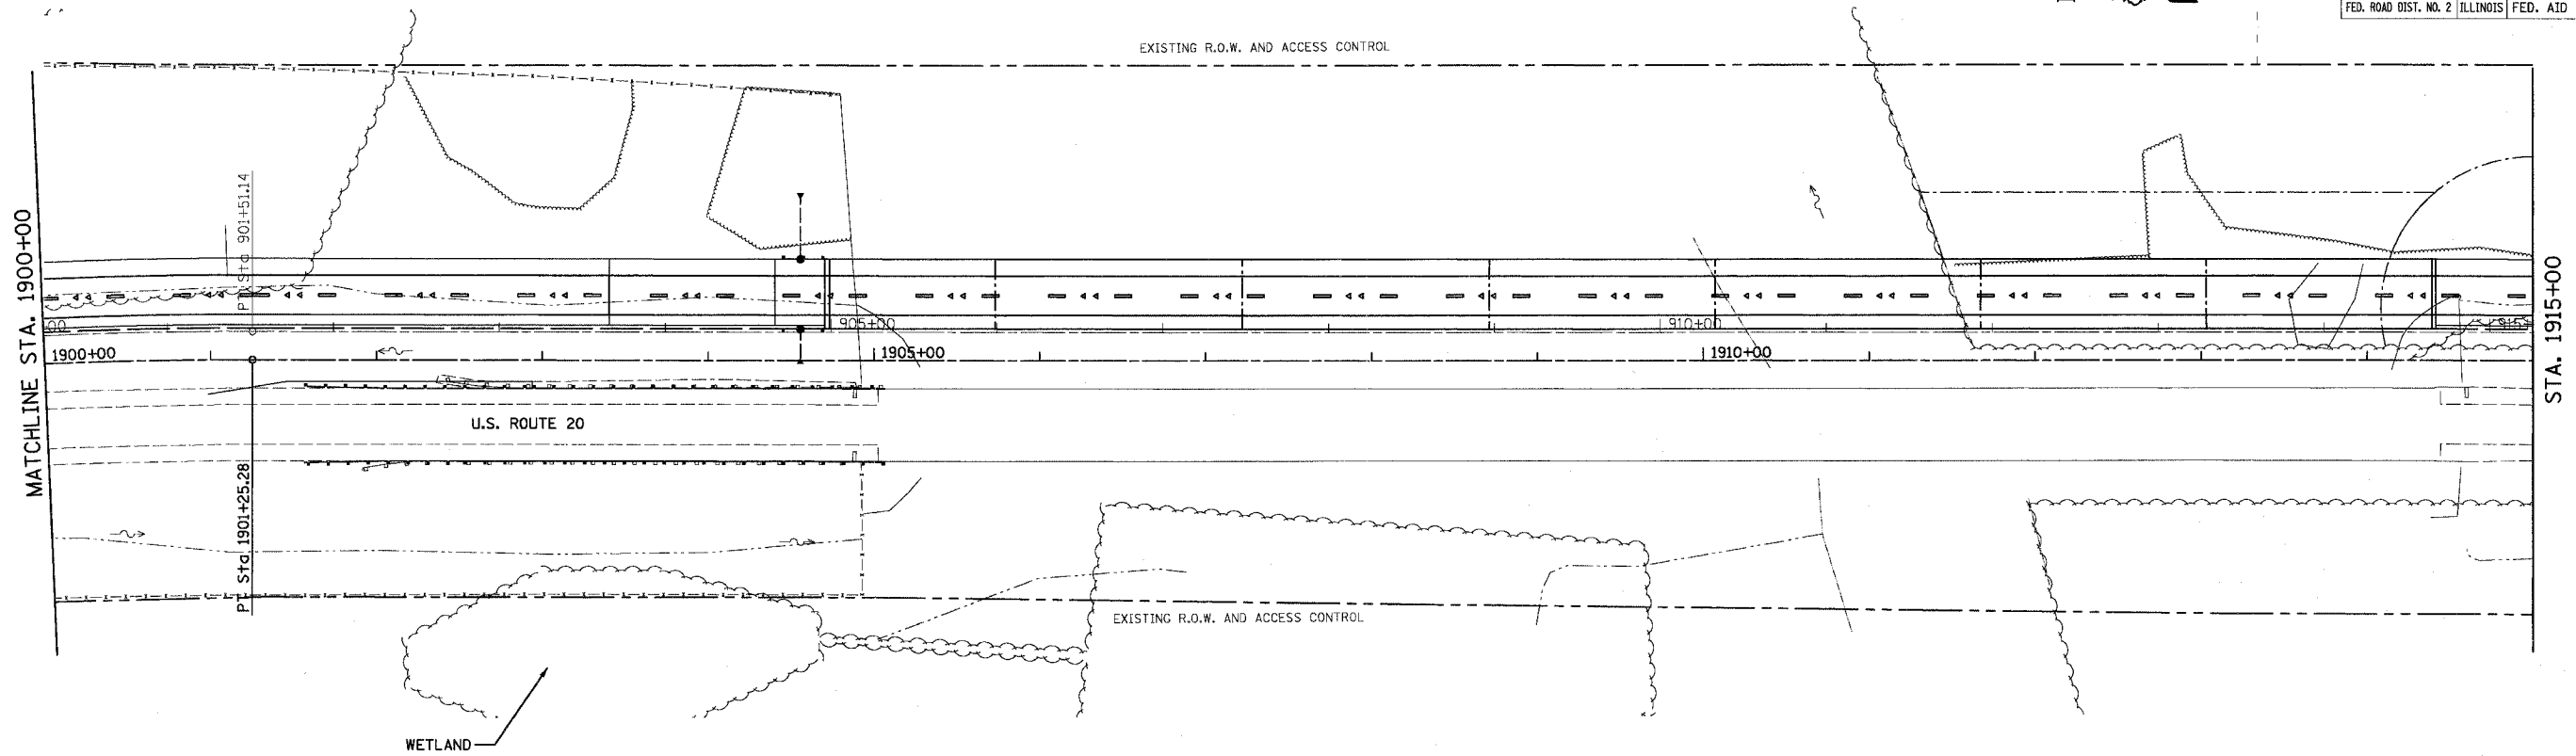

LEGEND

- ◆ TEMPORARY DITCH CHECK
- ◆ PERMANENT DITCH CHECK
- ▨ EROSION CONTROL BLANKET
- ◆ INLET & PIPE PROTECTION
- PERIMETER EROSION BARRIER

REVISIONS	
NAME	DATE

ILLINOIS DEPARTMENT OF TRANSPORTATION
 EROSION CONTROL PLAN
 U.S. ROUTE 20
 STA. 1900+00 TO STA. 1915+00

SCALE: VERT. 1" = 50'
 HORIZ. 1" = 50'
 DATE 7/15/05
 DRAWN BY MBT
 CHECKED BY JC