
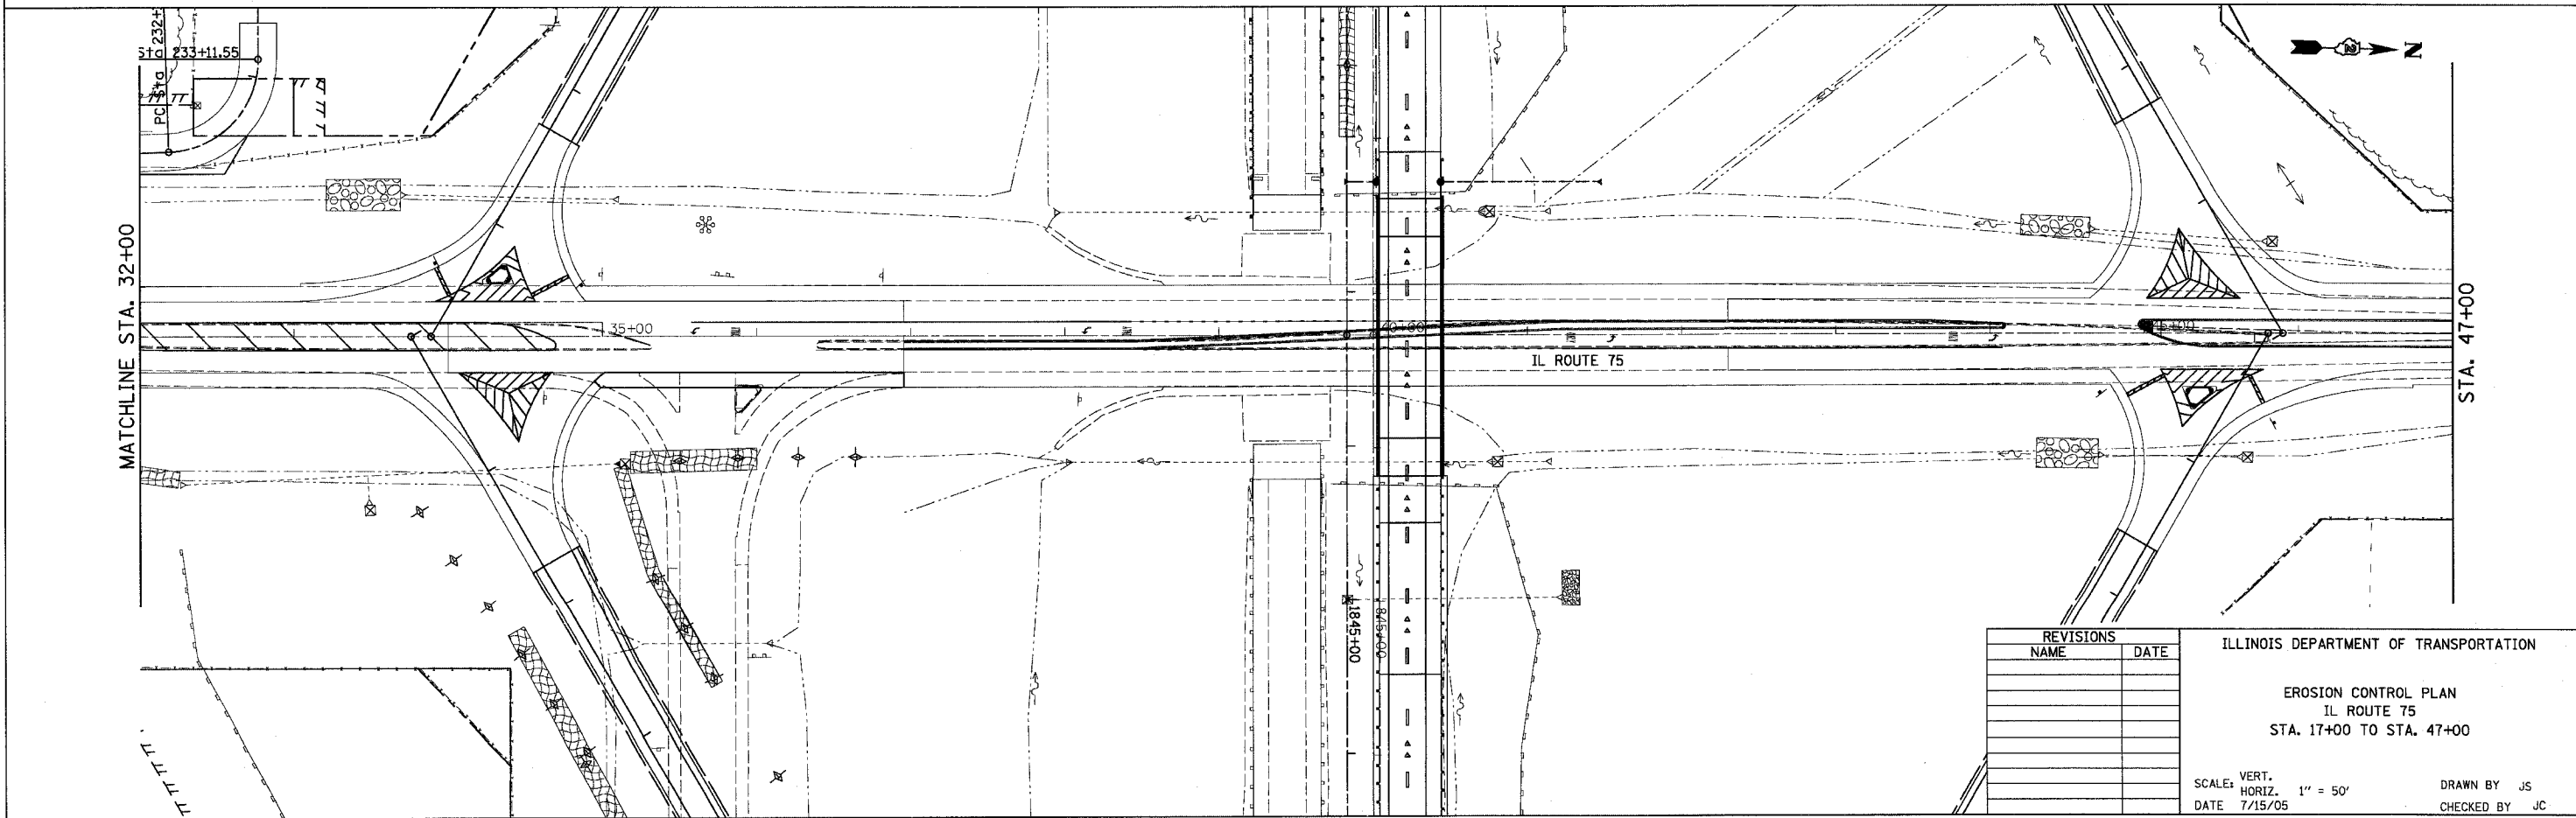


CONTRACT NO. 64577

| F.A.P. RTE.                                       | SECTION | COUNTY        | TOTAL SHEETS | SHEET NO. |
|---|---------|---------------|--------------|-----------|
| 301   |         | STEPHENSON    | 290          | 109       |
| STA. 17+00  |         | TO STA. 47+00 |              |           |
| FED. ROAD DIST. NO. 2   ILLINOIS FED. AID PROJECT |         |               |              |           |

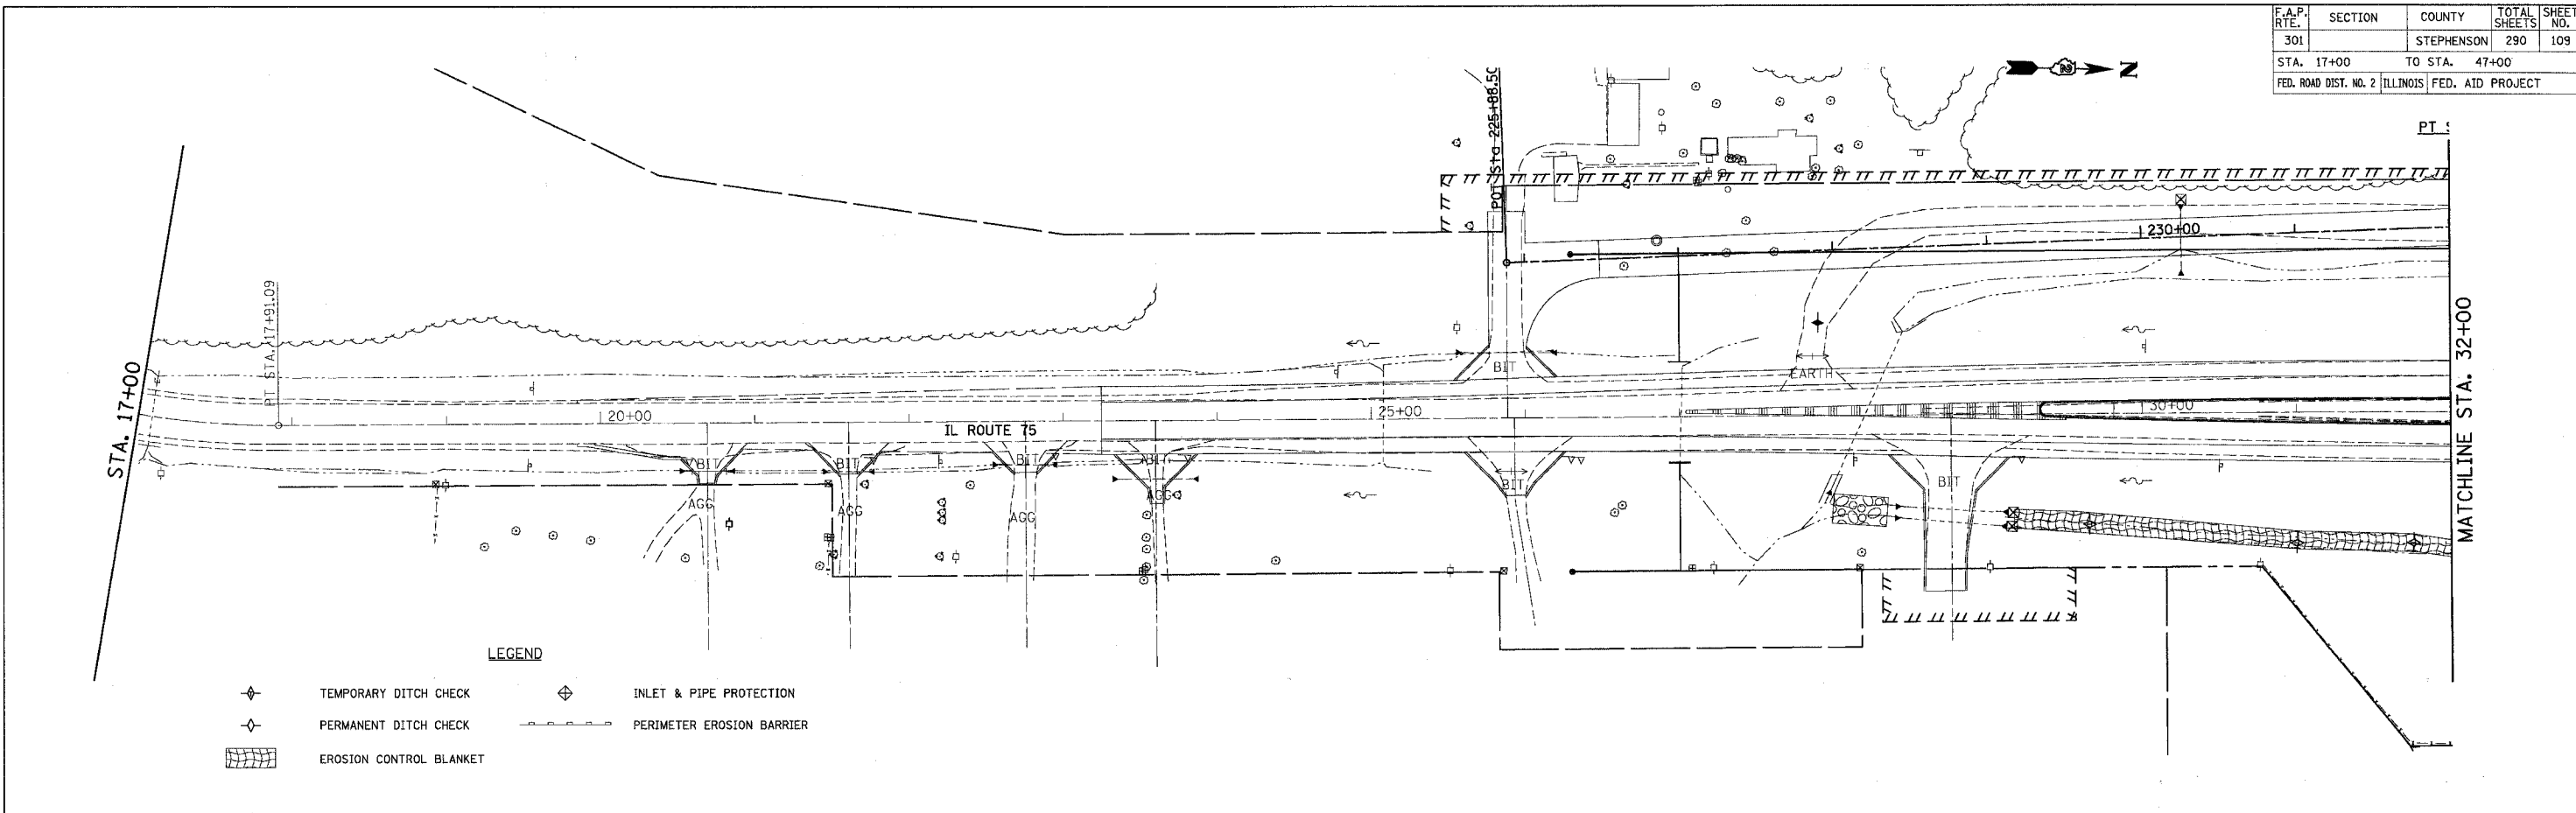

| REVISIONS |      |
|-----------|------|
| NAME      | DATE |
|           |      |
|           |      |
ILLINOIS DEPARTMENT OF TRANSPORTATION

EROSION CONTROL PLAN  
IL ROUTE 75  
STA. 17+00 TO STA. 47+00

SCALE: VERT. 1" = 50'  
HORIZ. 1" = 50'

DATE 7/15/05

DRAWN BY JS  
CHECKED BY JC