
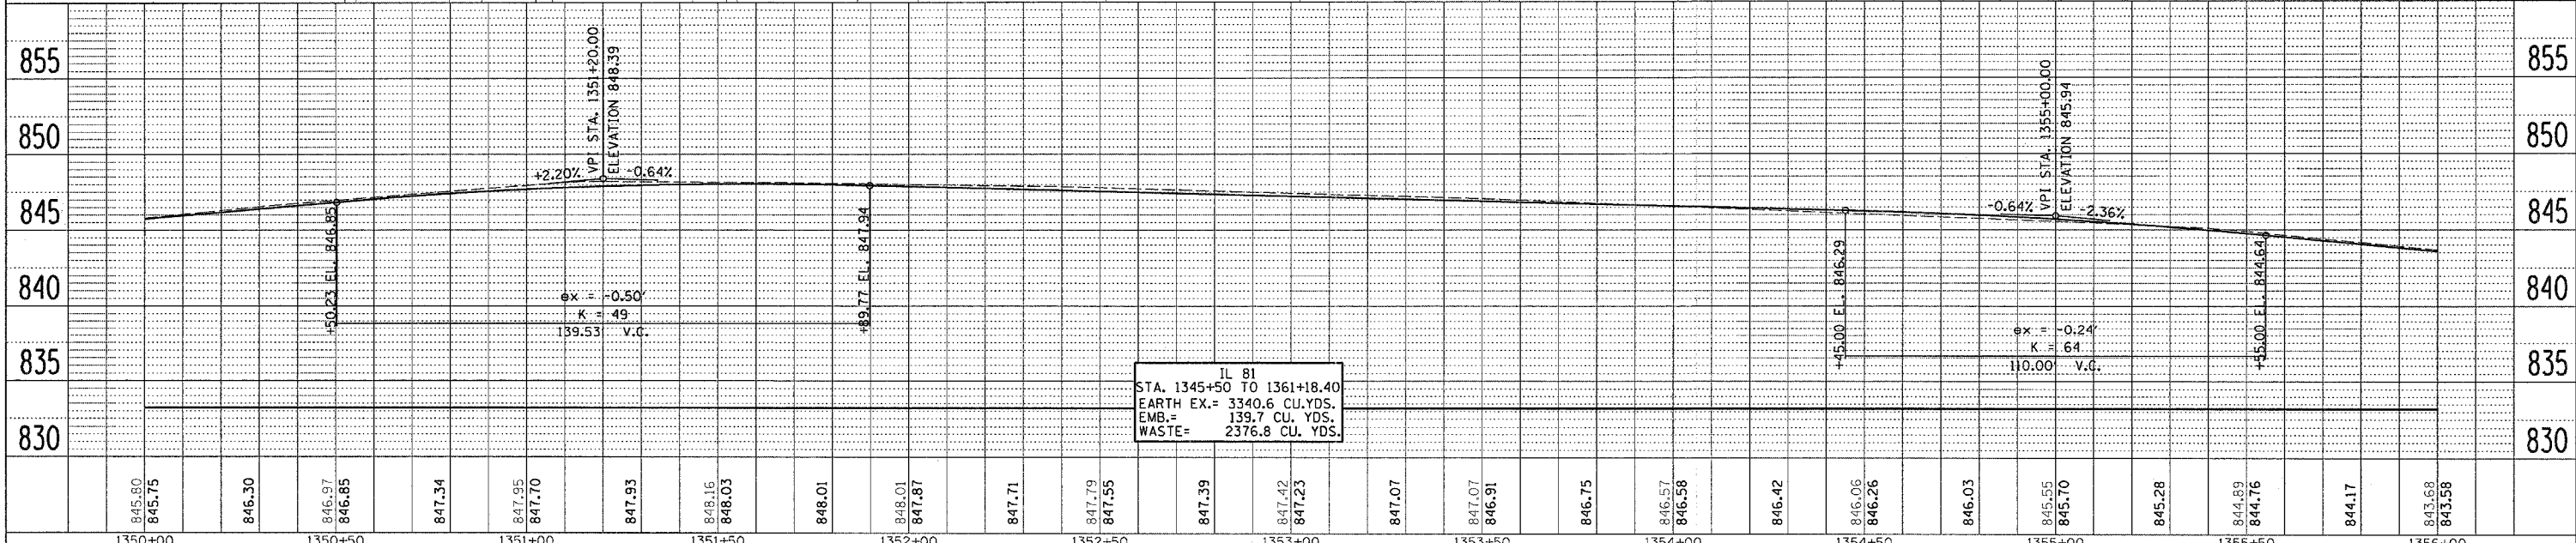


FA P. RTE.	SECTION	COUNTY	TOTAL SHEETS	SHEET NO.
22	6M&TS	HENRY	257	67
STA. 1344+00		TO STA. 1350+00		
FED. ROAD DIST. NO.	ILLINOIS	FED. AID PROJECT		

PLAN	DATE	BY
REVISION		
NO.		

PROFILE	DATE	BY
REVISION		
NO.		

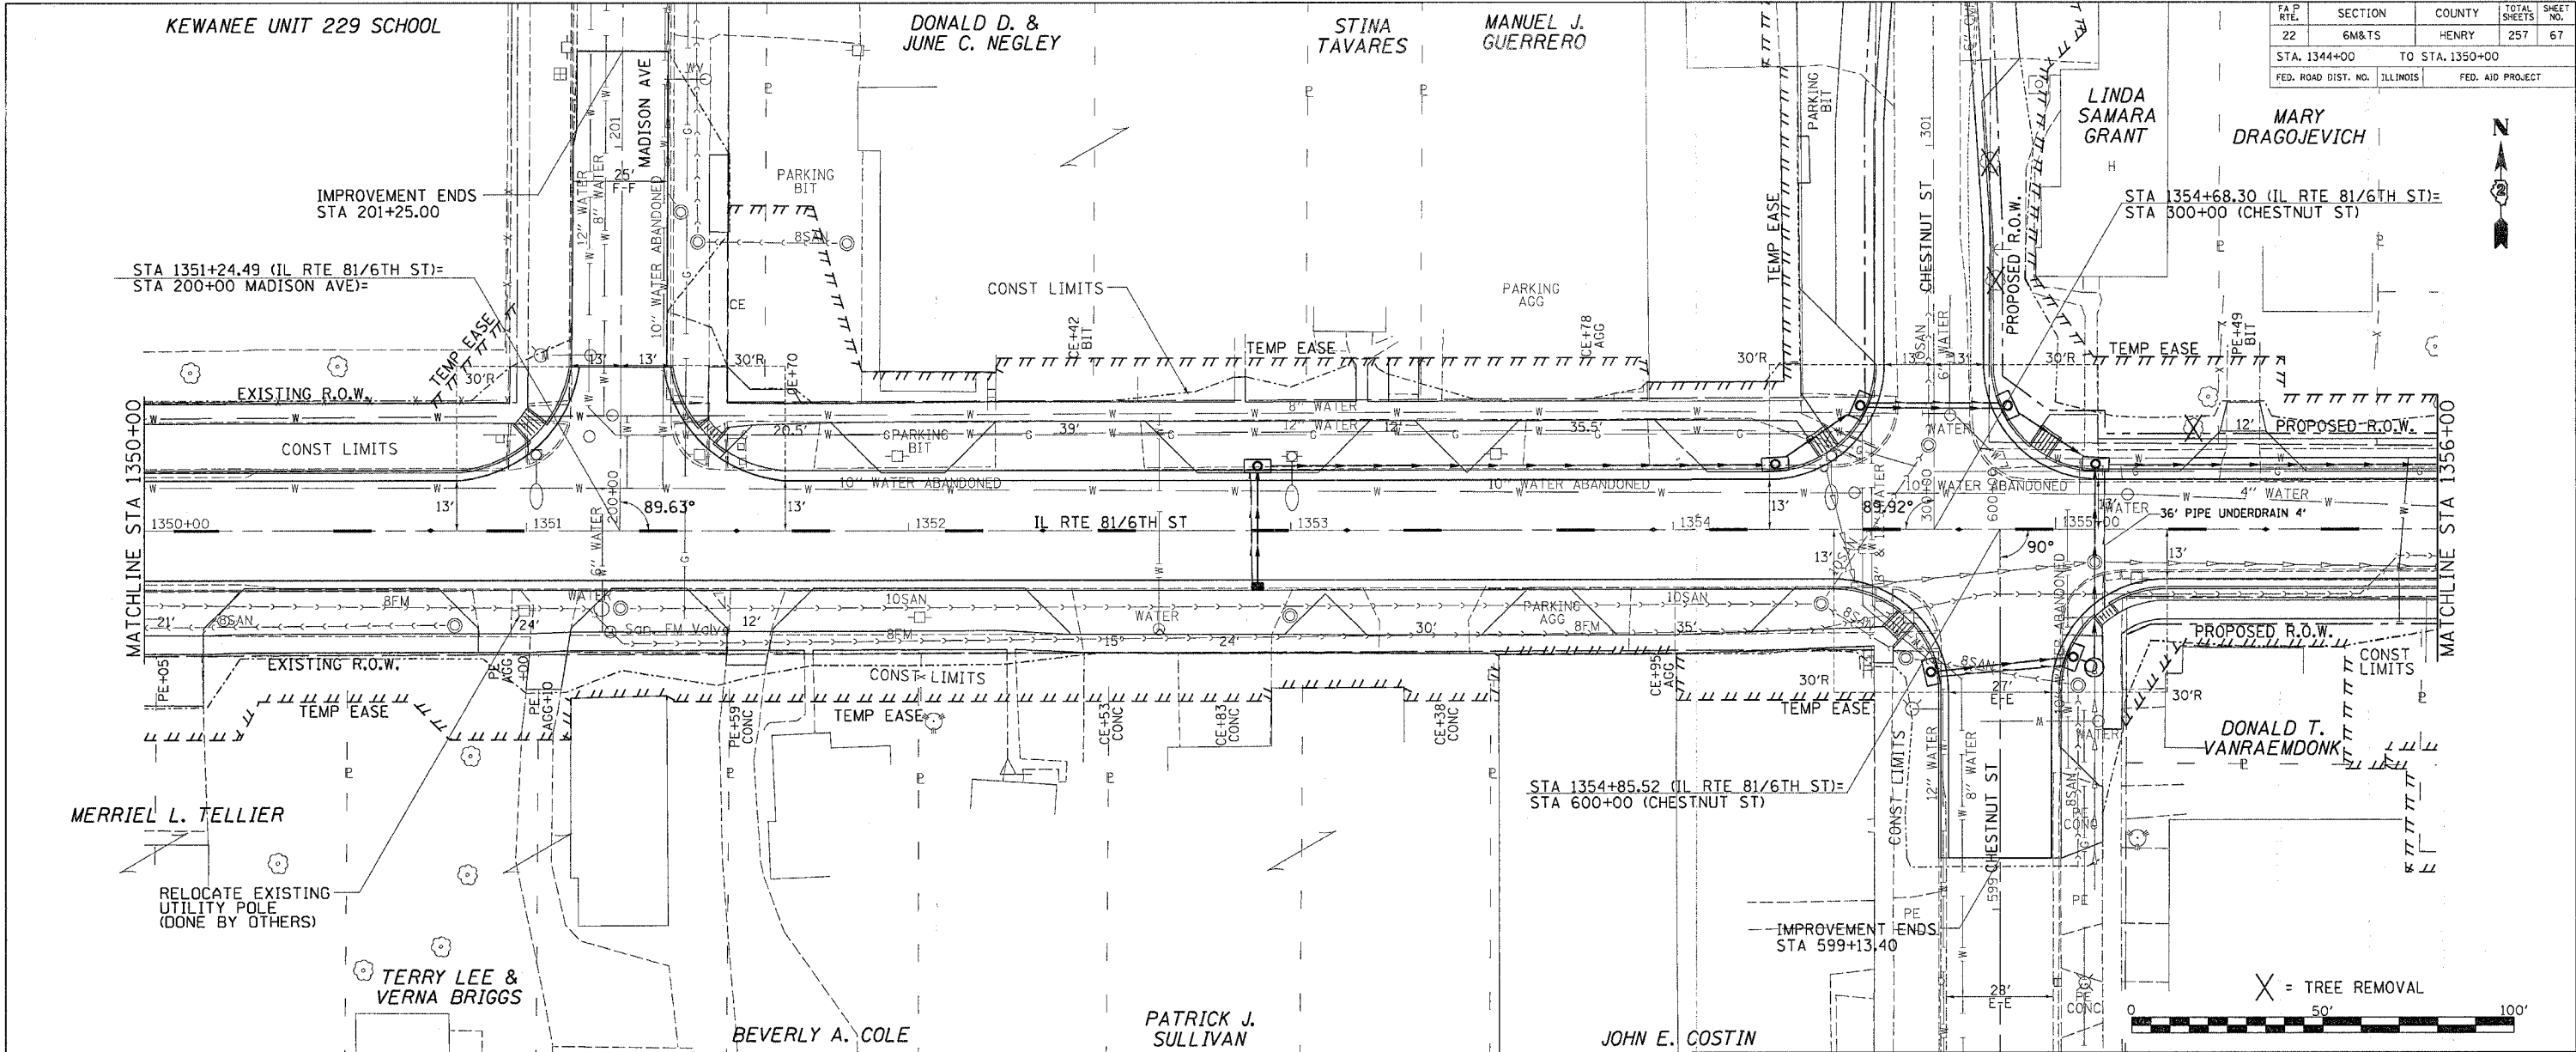

DATE: 11/11/11
 DRAWN BY: JESPER
 CHECKED BY: JESPER

PLAN AND PROFILE IL RTE 81/6TH ST