


EROSION CONTROL DETAILS

CONTRACT NO. 64A51				
F.A.P. RTE.	SECTION	COUNTY	TOTAL SHEETS	SHEET NO.
203	13BR-1	WHITESIDE	26	9
STA.		TO STA.		
FED. ROAD DIST. NO.		ILLINOIS FED. AID PROJECT		

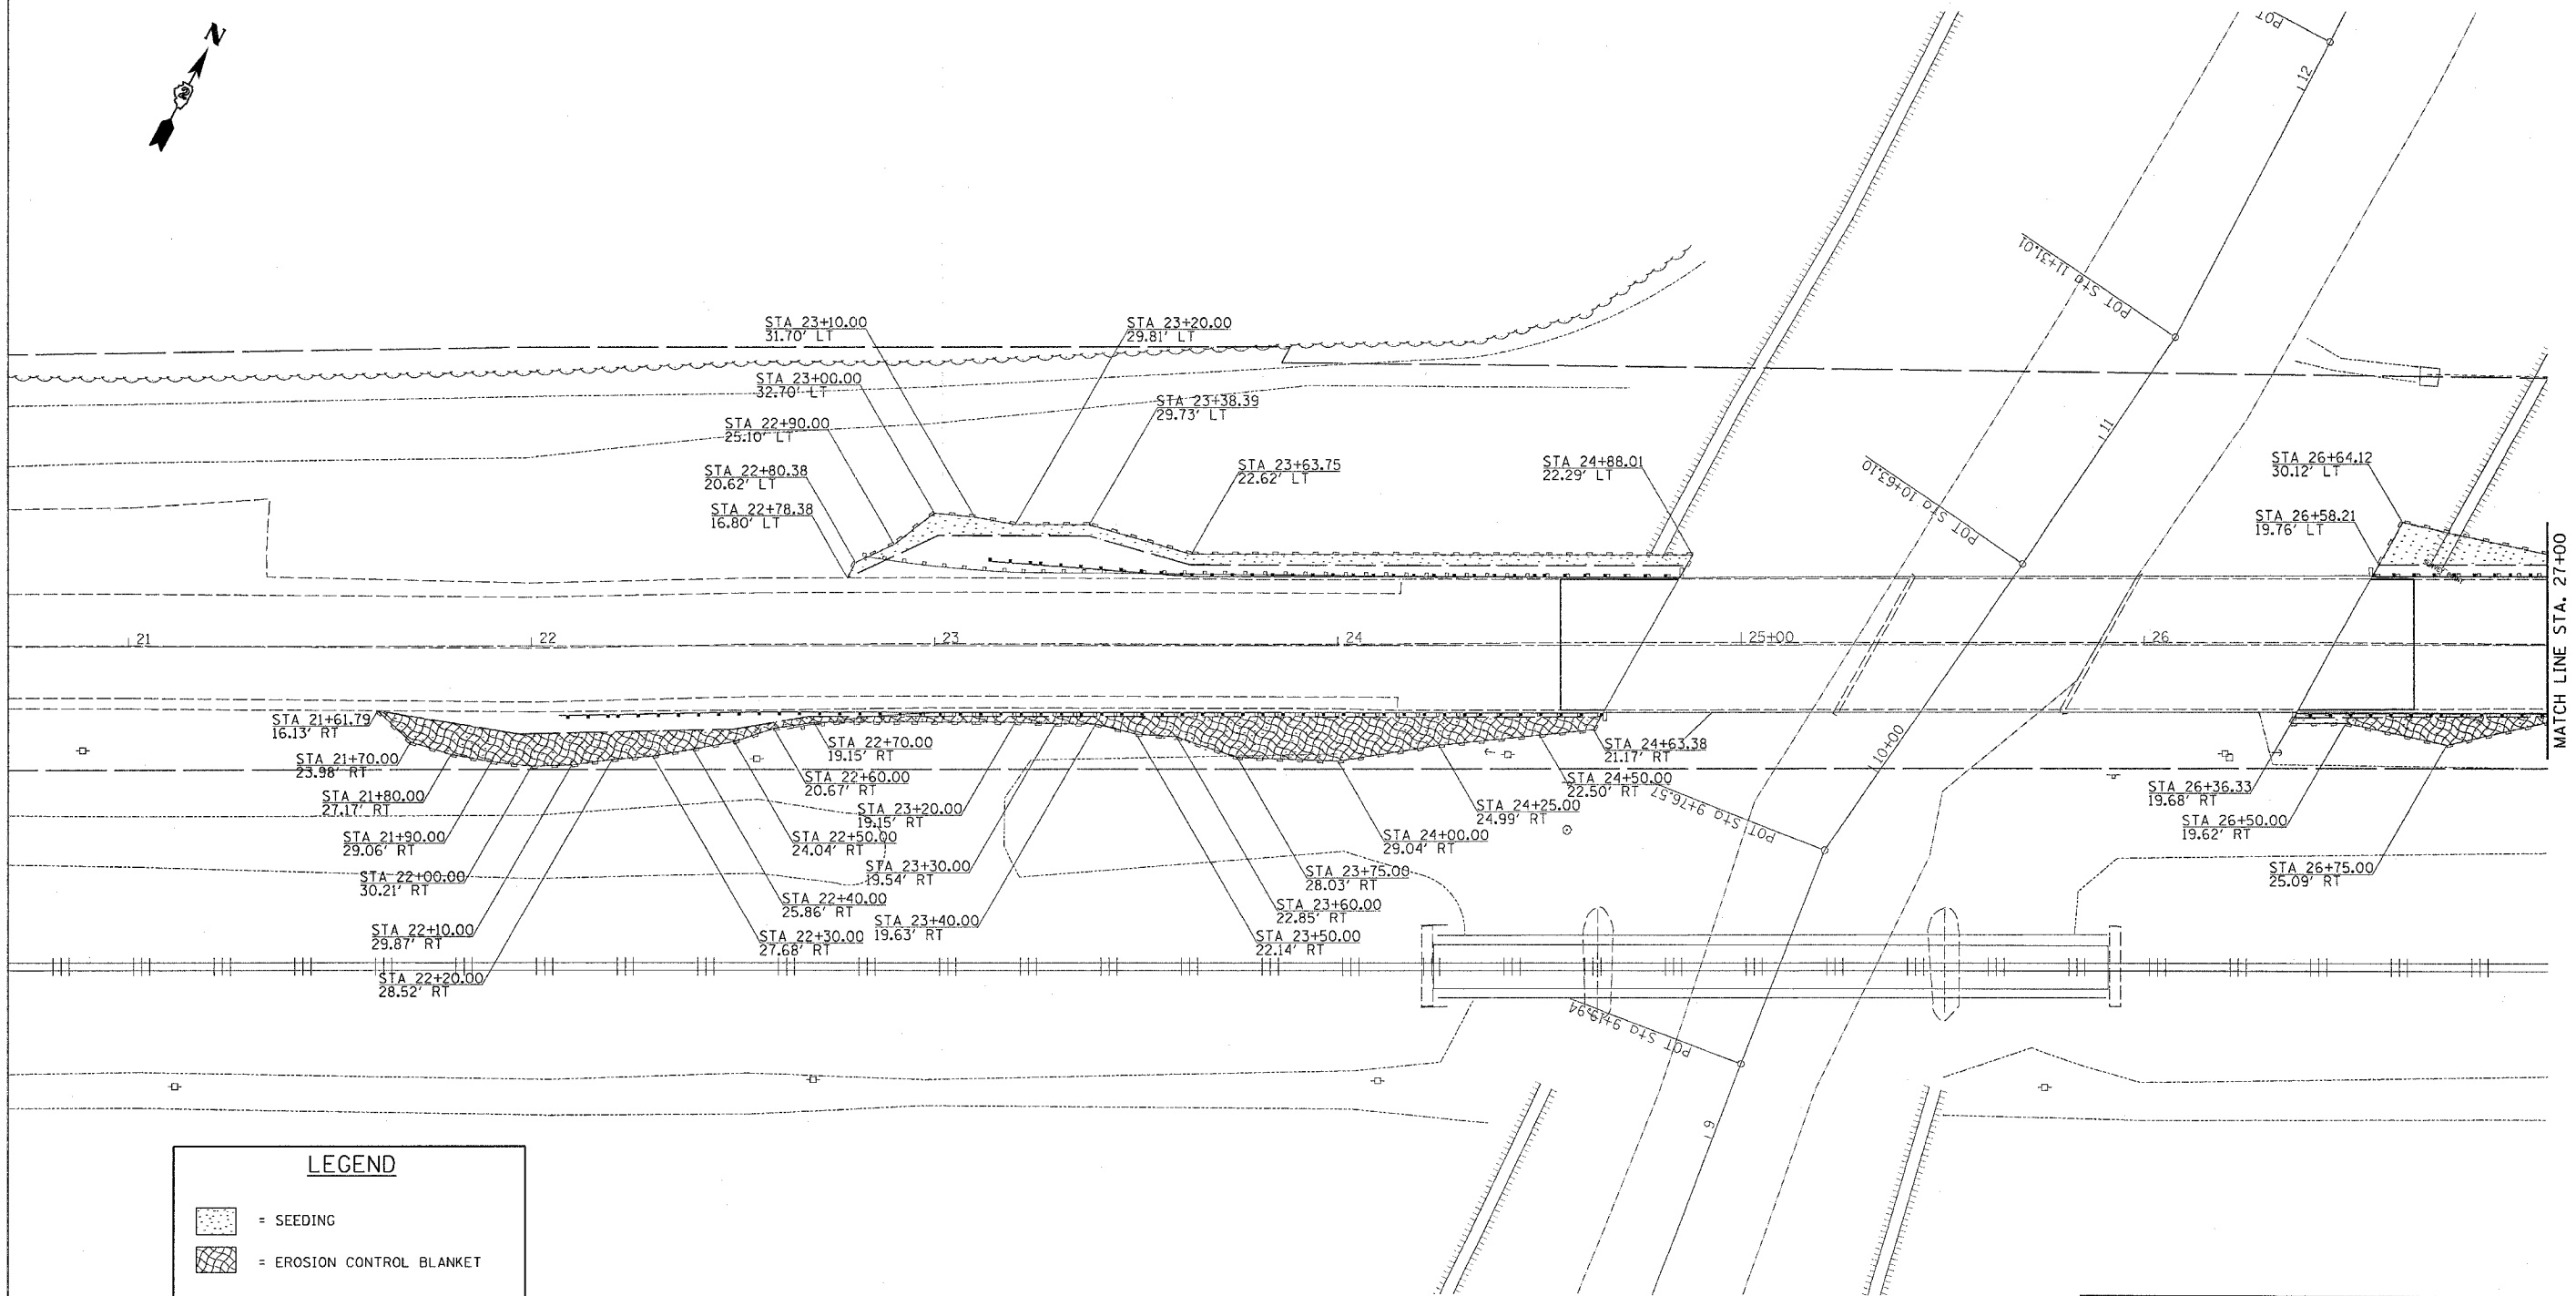

LEGEND	
	= SEEDING
	= EROSION CONTROL BLANKET
	= PERIMETER EROSION BARRIER

PLOT DATE = Wed Oct 26 14:27:34 2005
 FILE NAME = c:\projects\203\203\203\203.dgn
 PLOT SCALE = 20.0000 : 1 IN.
 USER NAME = regnar1

REVISIONS		ILLINOIS DEPARTMENT OF TRANSPORTATION
NAME	DATE	
		SCALE: VERT. _____ HORIZ. _____ DATE _____

DRAWN BY _____
 CHECKED BY _____

EROSION CONTROL DETAILS