



F.A.P. RTE.	SECTION	COUNTY	TOTAL SHEETS	SHEET NO.
315	(2281)	HANCOCK	40	6
STA.		TO STA.		
FED. ROAD DIST. NO.		ILLINOIS	FED. AID PROJECT	

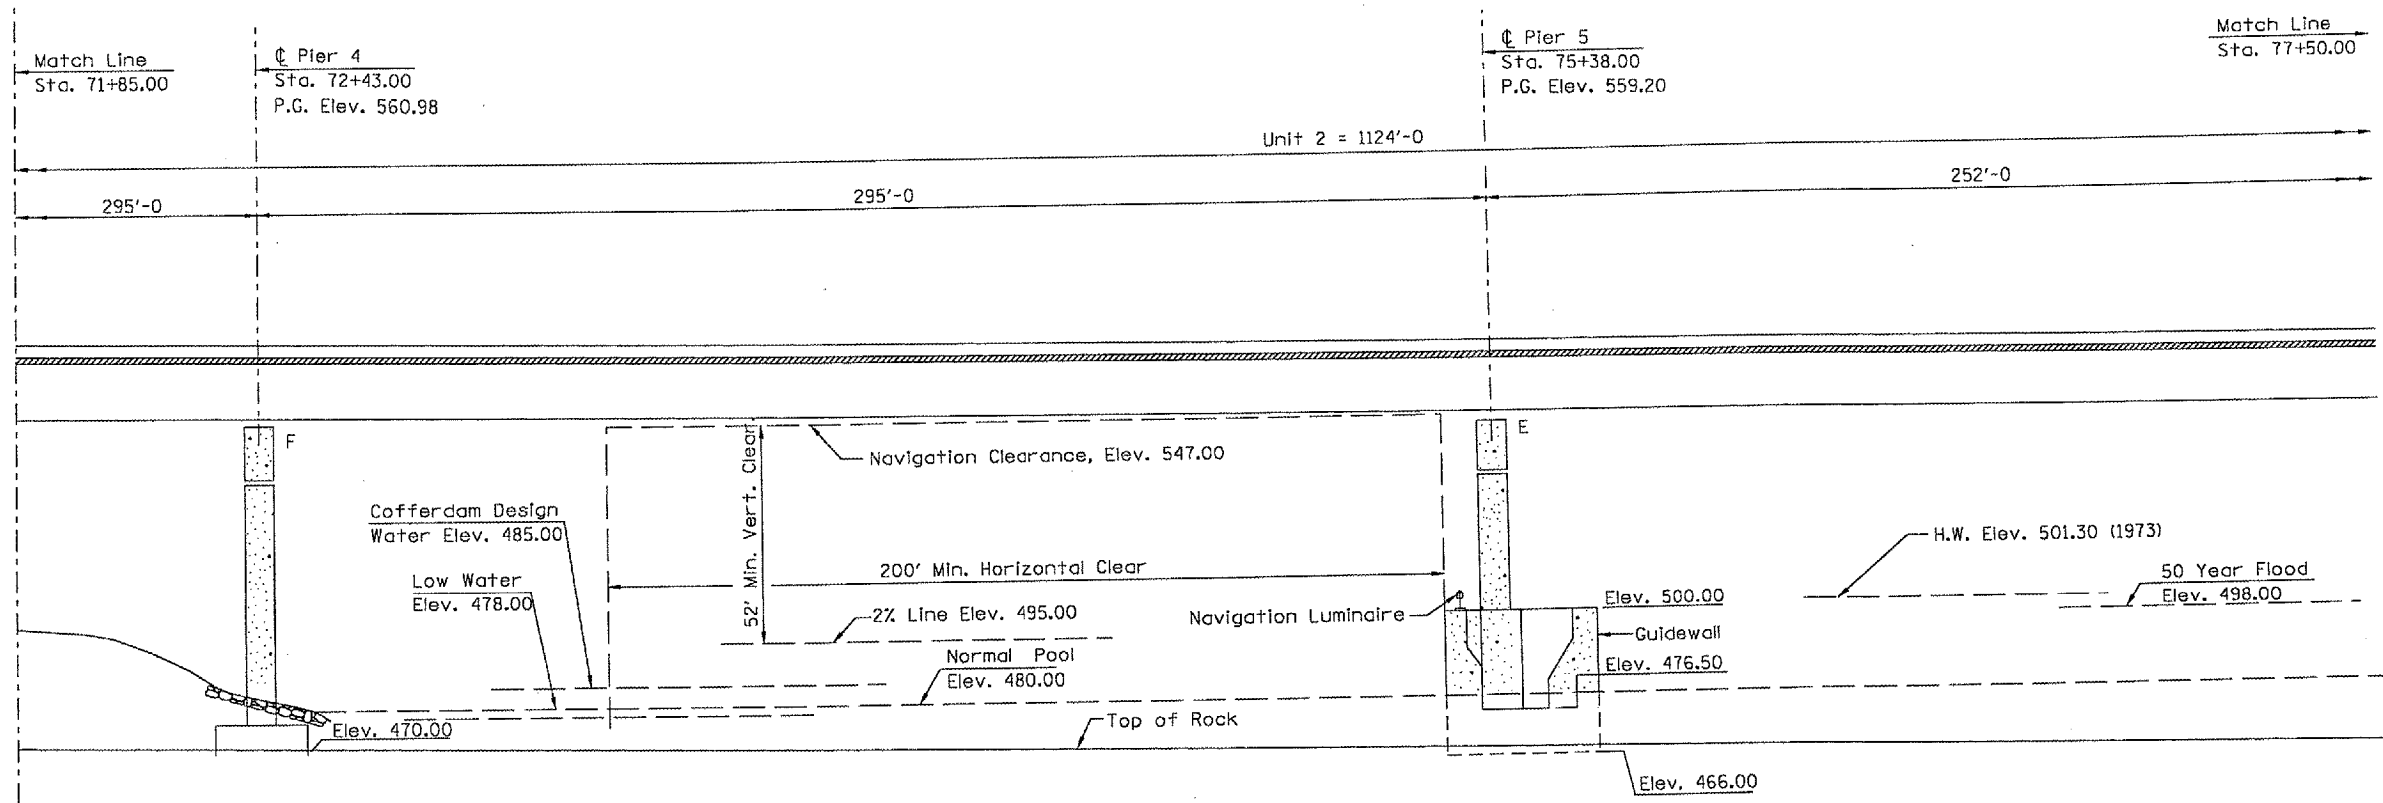

LONGITUDINAL SECTION ALONG C U.S. 136

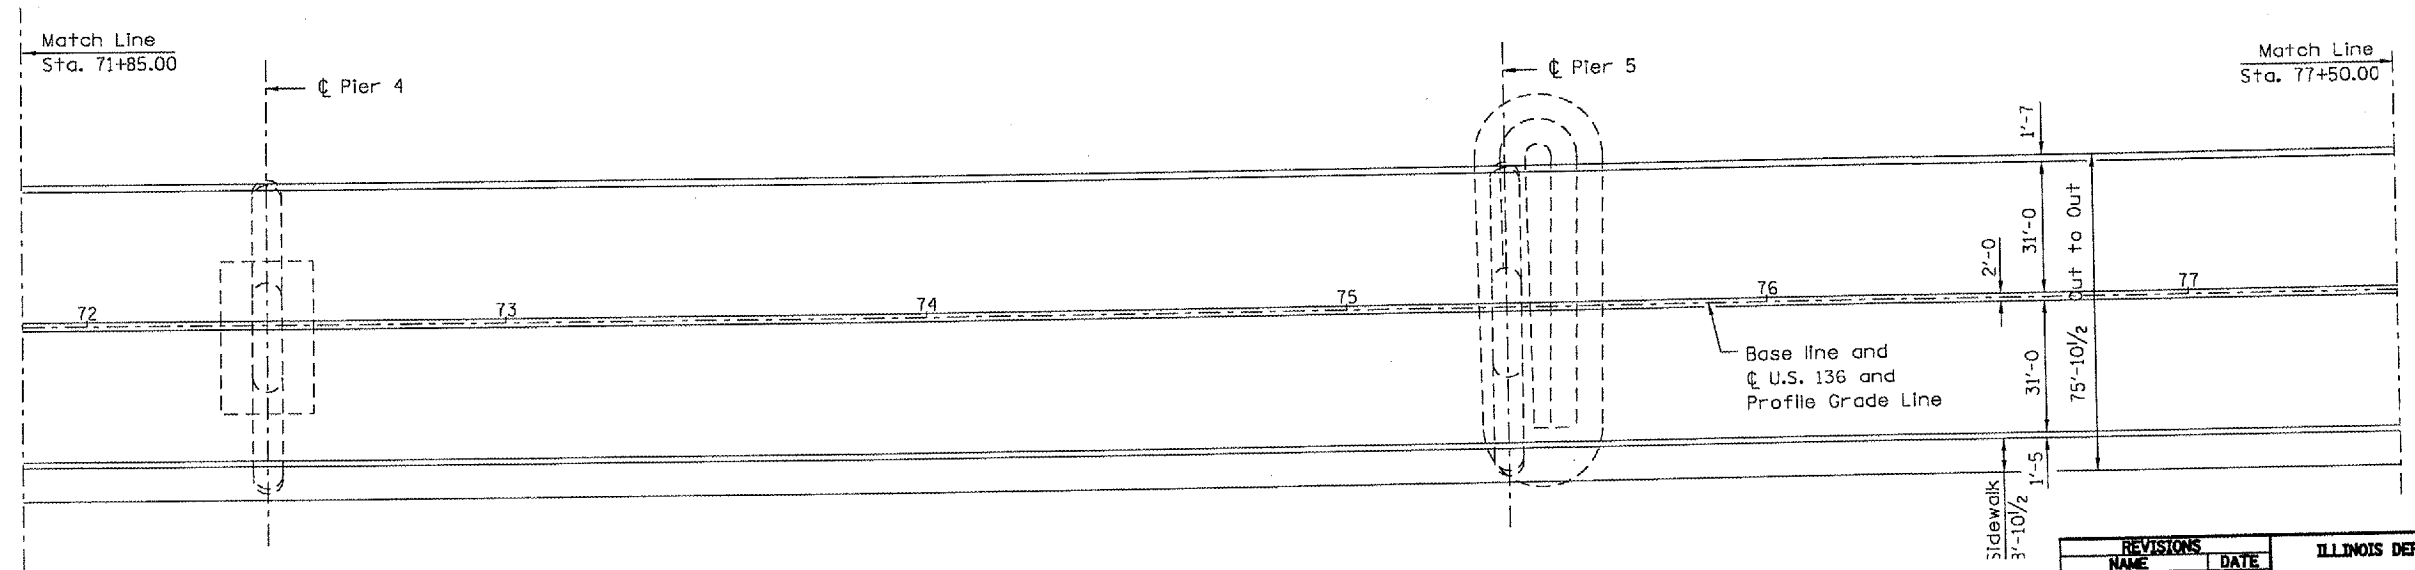

PLAN

REVISIONS	
NAME	DATE

ILLINOIS DEPARTMENT OF TRANSPORTATION  
**PLAN AND PROFILE**  
 FAP 315 (US 136)  
 SECTION D-6 BRIDGE PAINTING 2006  
 HANCOCK COUNTY

•DGN-SPEC•  
 •DATE-TIME•  
 •REF#0