



F.A.P. SECTION	COUNTY	TOTAL SHEETS	SHEET NO.
315	HANCOCK	40	7
D-6 BRIDGE PAINTING 2006			

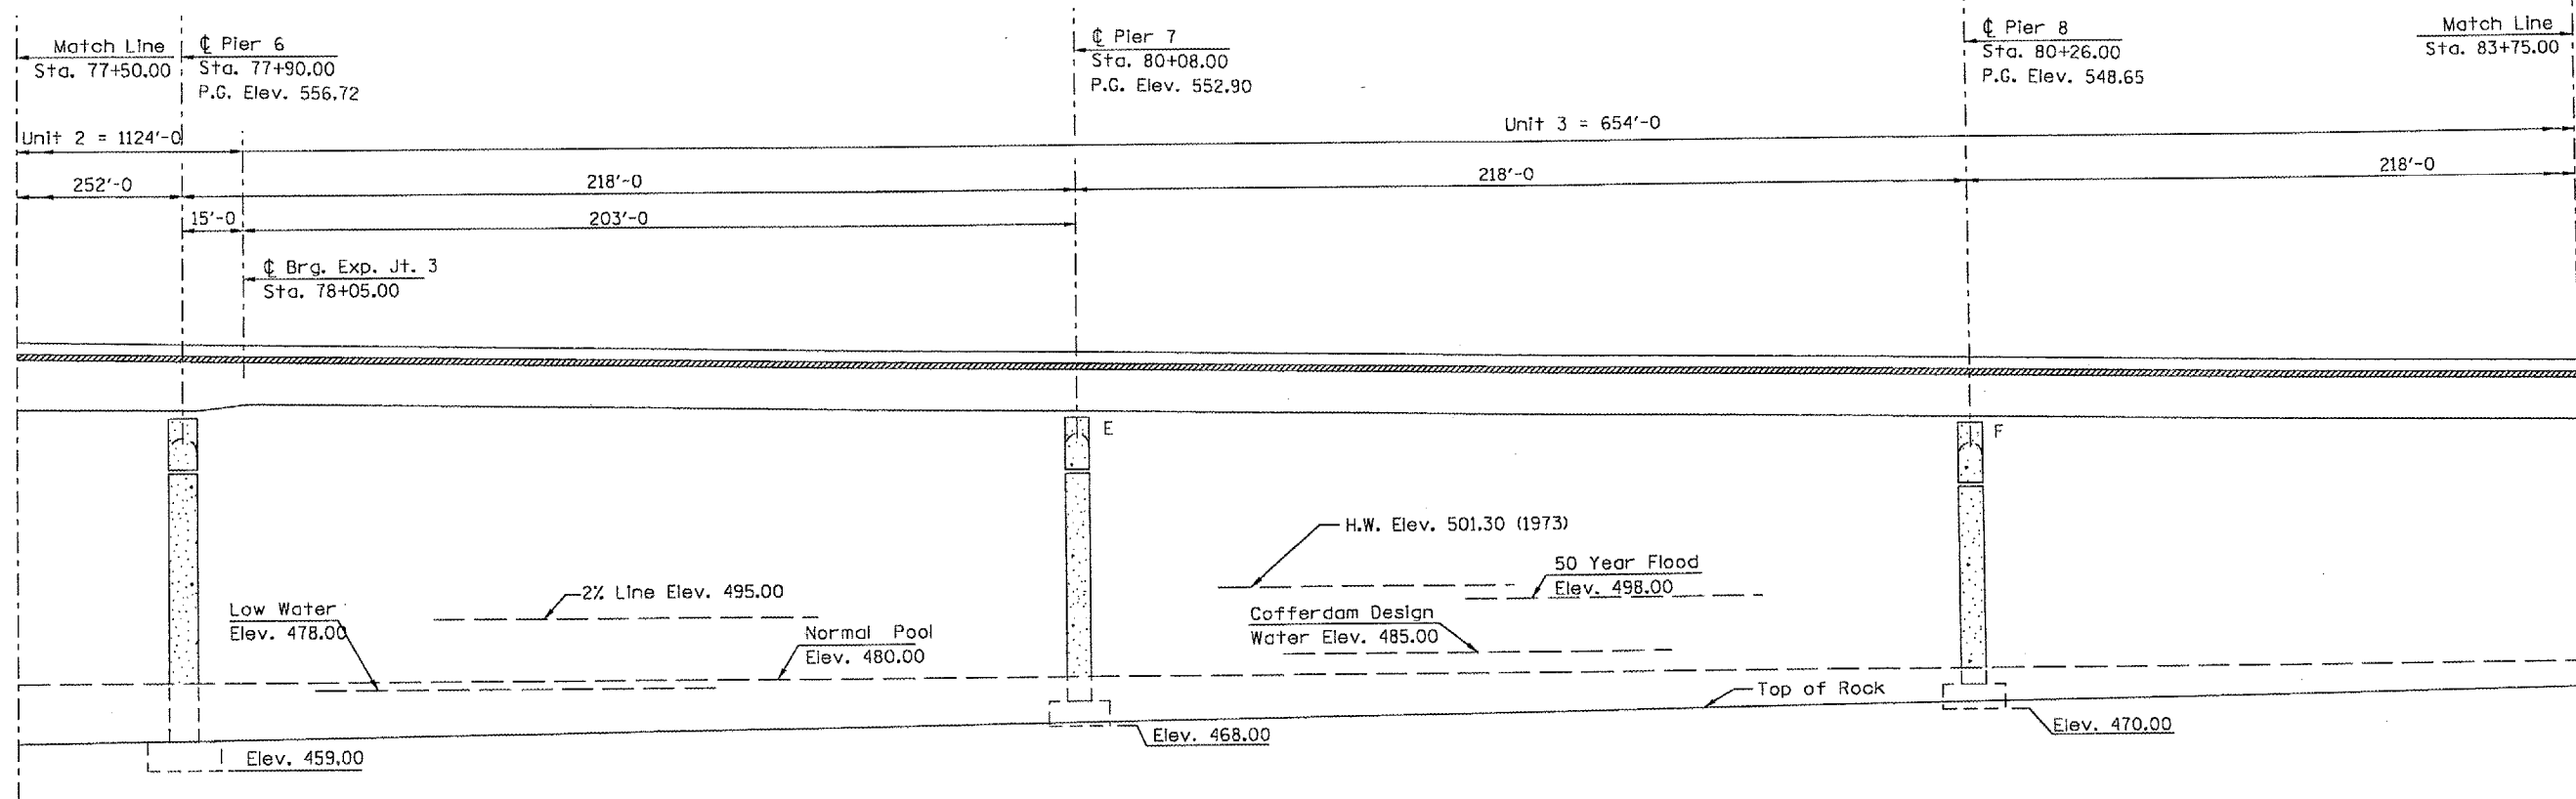

LONGITUDINAL SECTION ALONG C U.S. 136

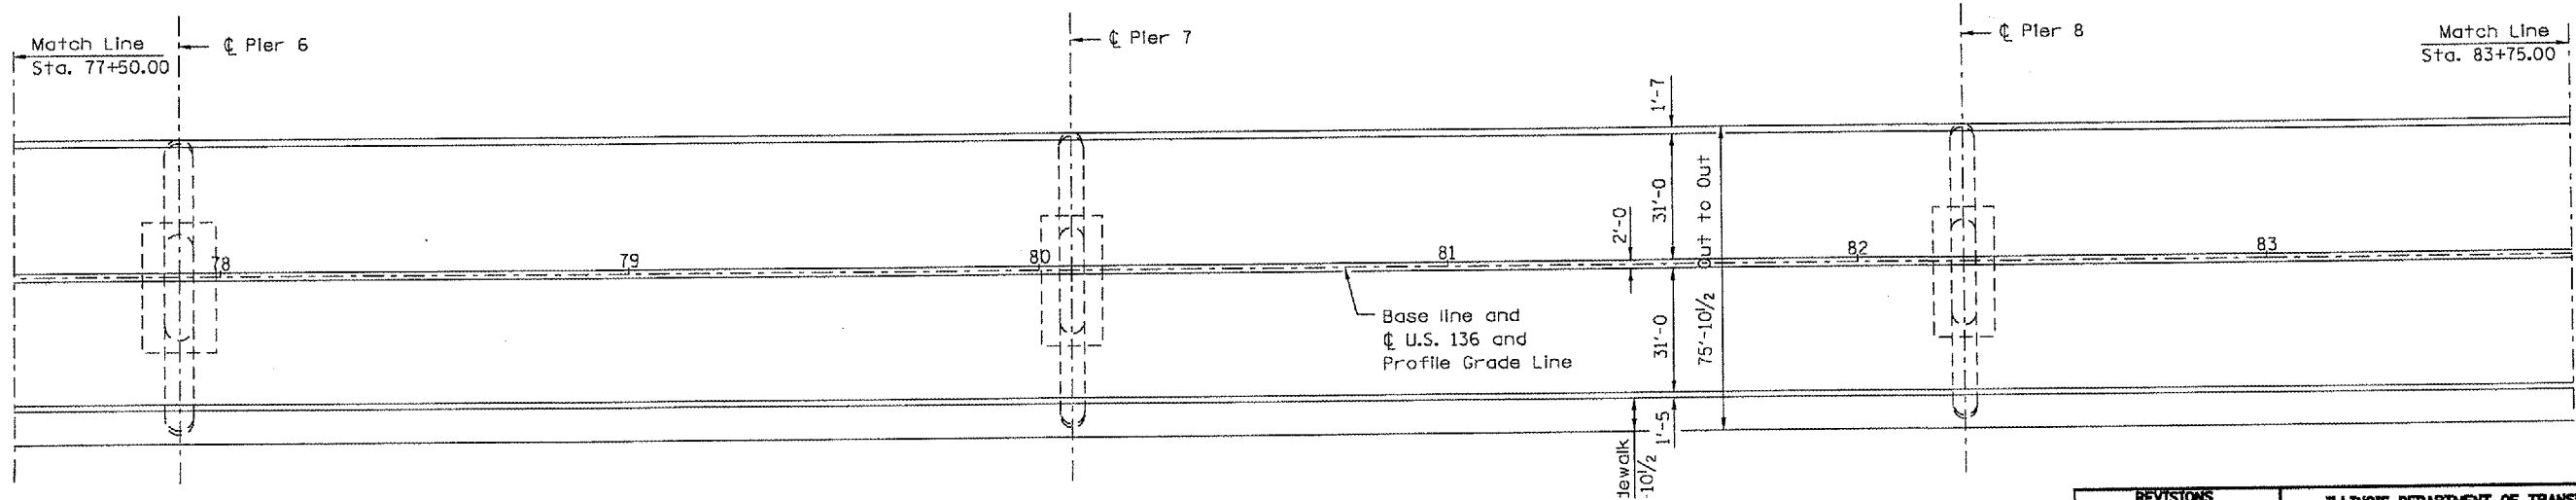

PLAN

REVISIONS	
NAME	DATE

ILLINOIS DEPARTMENT OF TRANSPORTATION
PLAN AND PROFILE
 FAP 315 (US 136)
 SECTION D-6 BRIDGE PAINTING 2006
 HANCOCK COUNTY

DGN-SPEC
 DATE-TIME
 *REF#1