




F.A. RTE.	SECTION	COUNTY	TOTAL SHEETS	SHEET NO.
1375	04-00046-00-BT	DU PAGE	29	8
STA. 10+23.45		TO STA. 24+00		
FED. ROAD DIST. NO. 7 ILLINOIS FED. AID PROJECT				
CONTRACT NO. 83824				

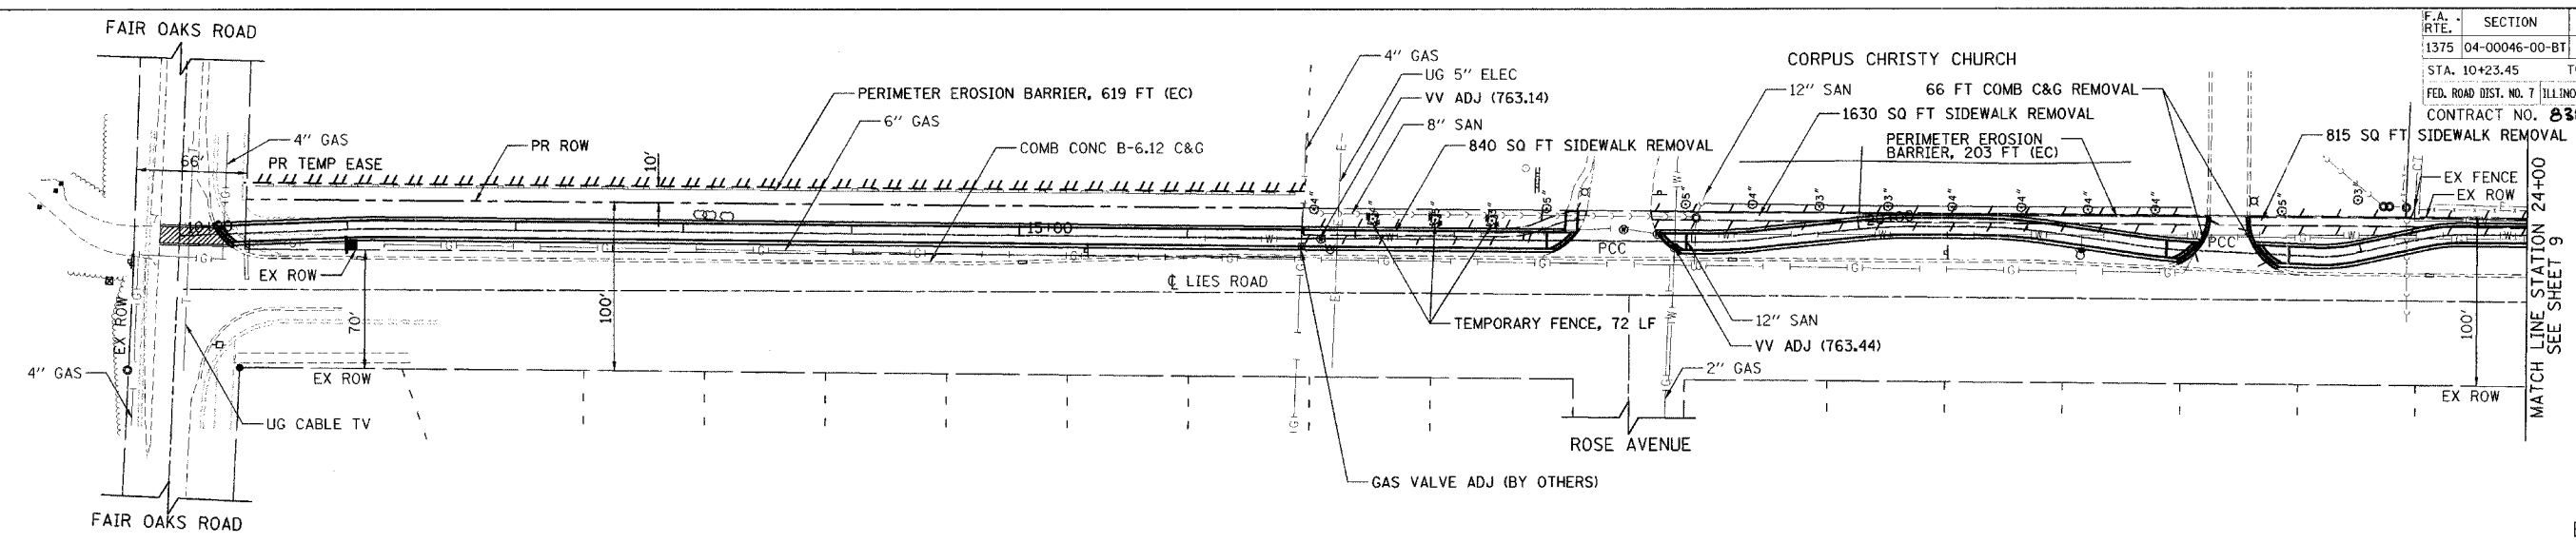

EXISTING PLAN

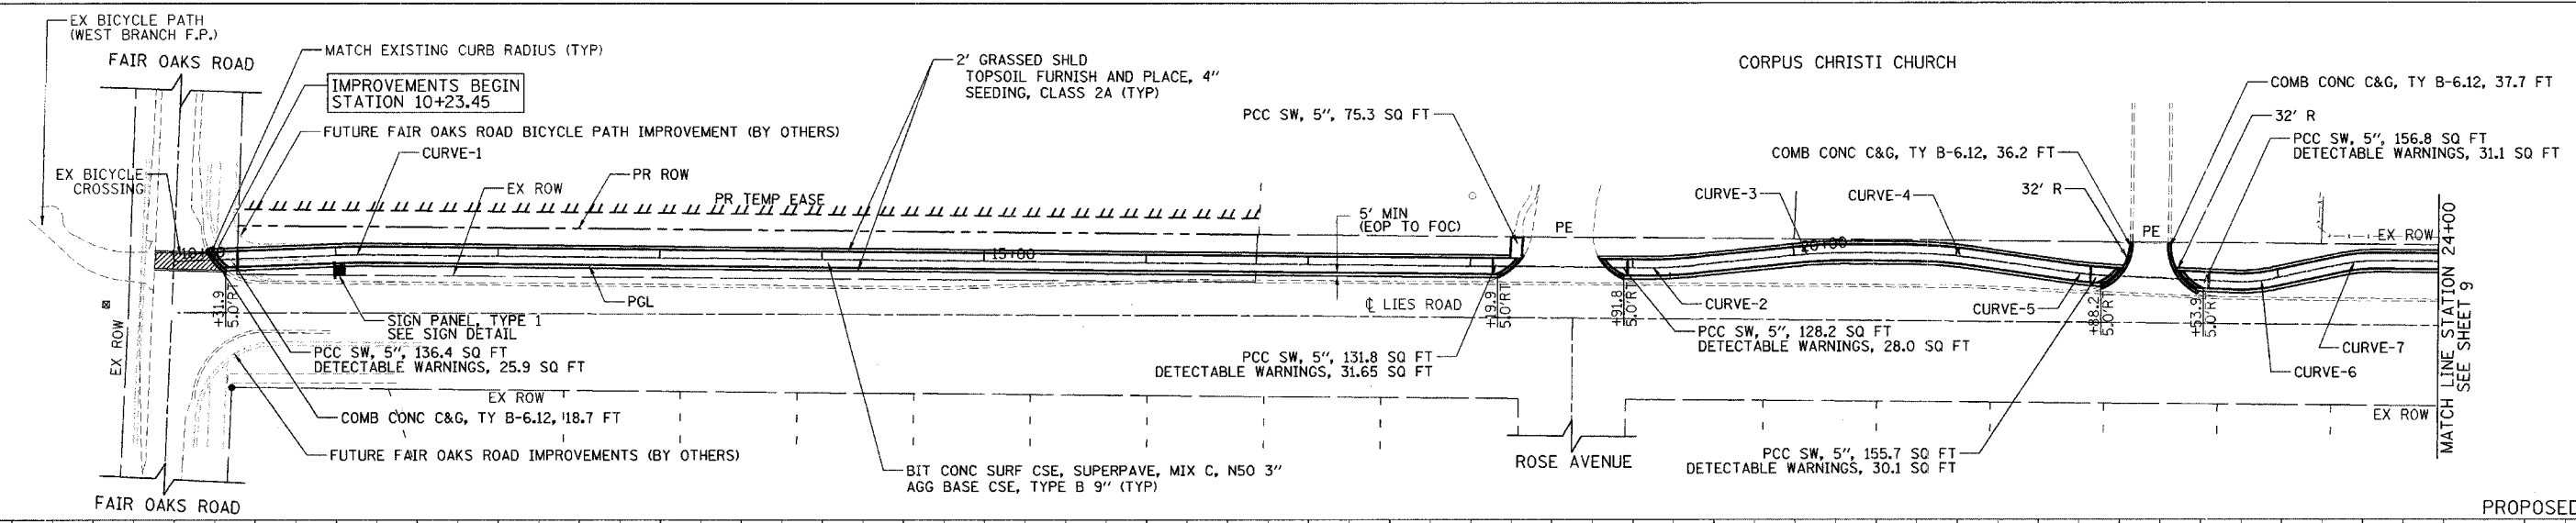

PROPOSED PLAN

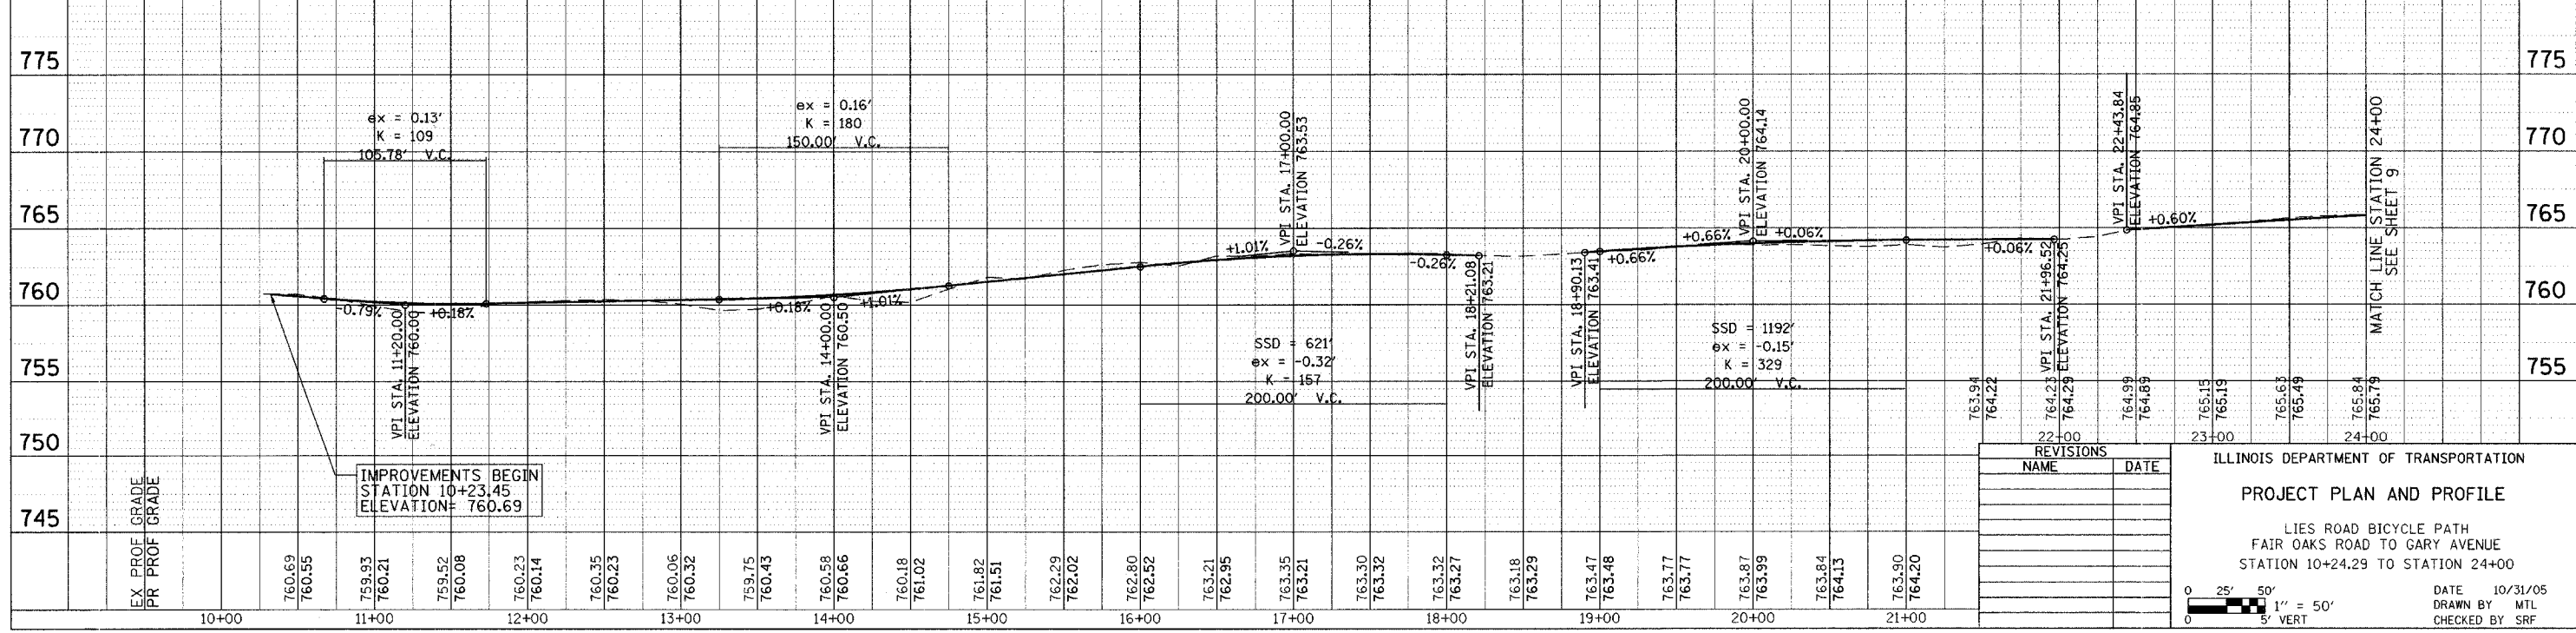

REVISIONS	
NAME	DATE

ILLINOIS DEPARTMENT OF TRANSPORTATION
PROJECT PLAN AND PROFILE
 LIES ROAD BICYCLE PATH
 FAIR OAKS ROAD TO GARY AVENUE
 STATION 10+24.29 TO STATION 24+00

DATE 10/31/05
 DRAWN BY MTL
 CHECKED BY SRF

0 25' 50' 1" = 50'
 0 5' VERT



FINAL