
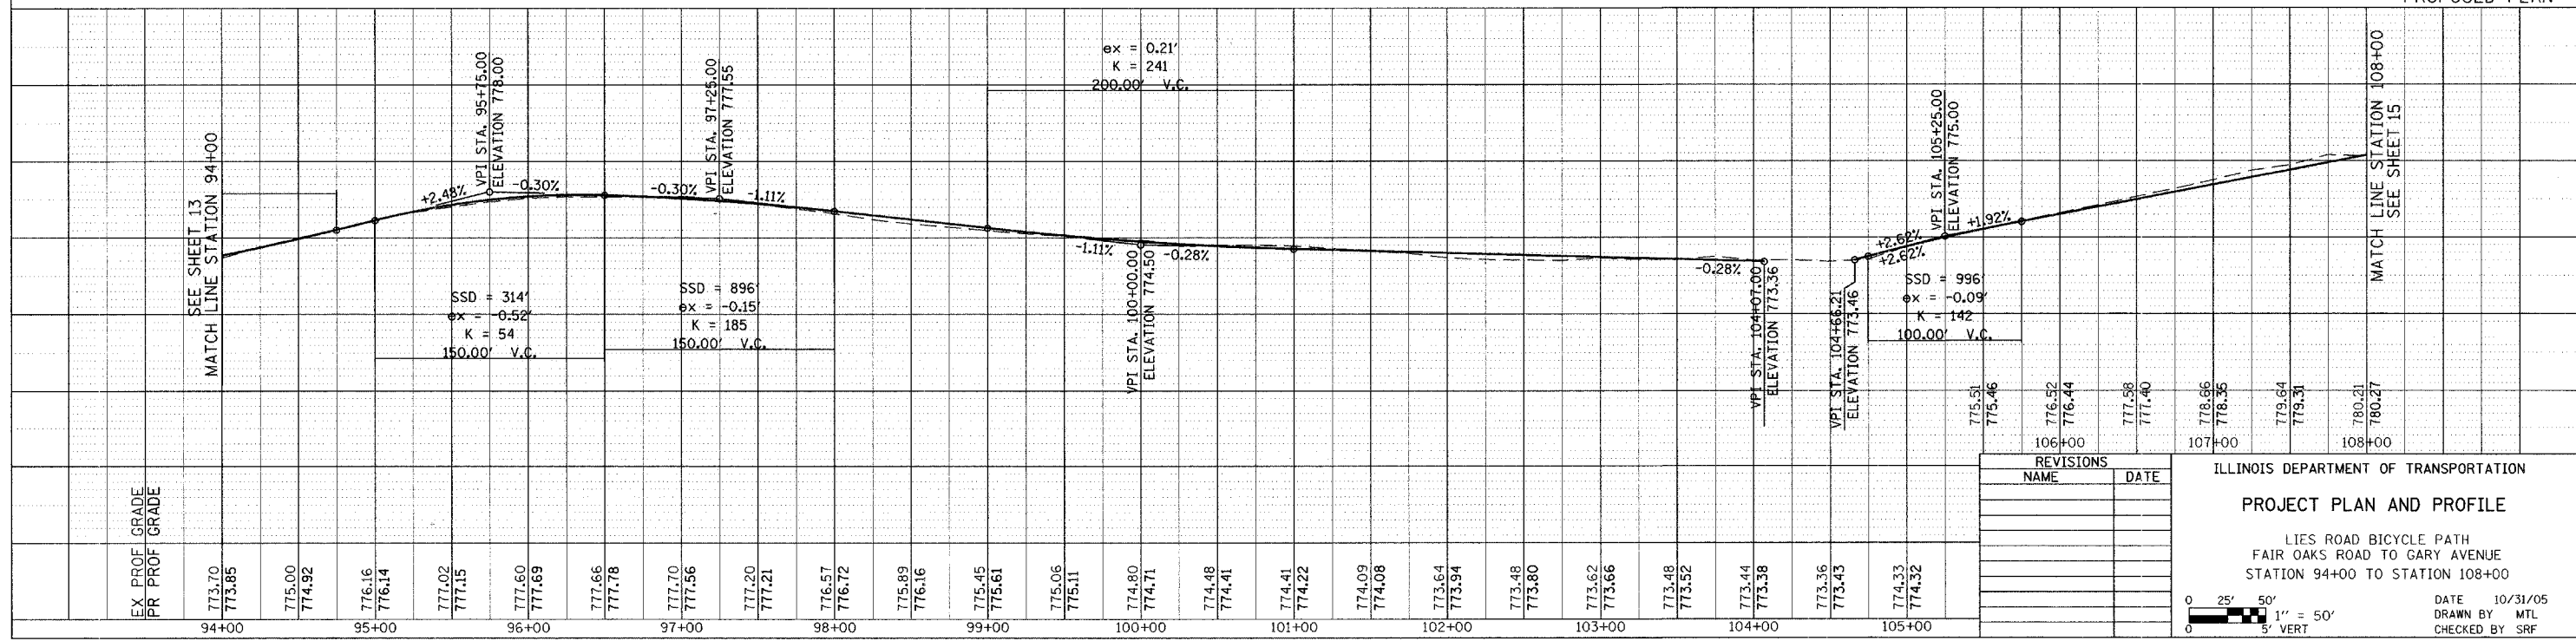
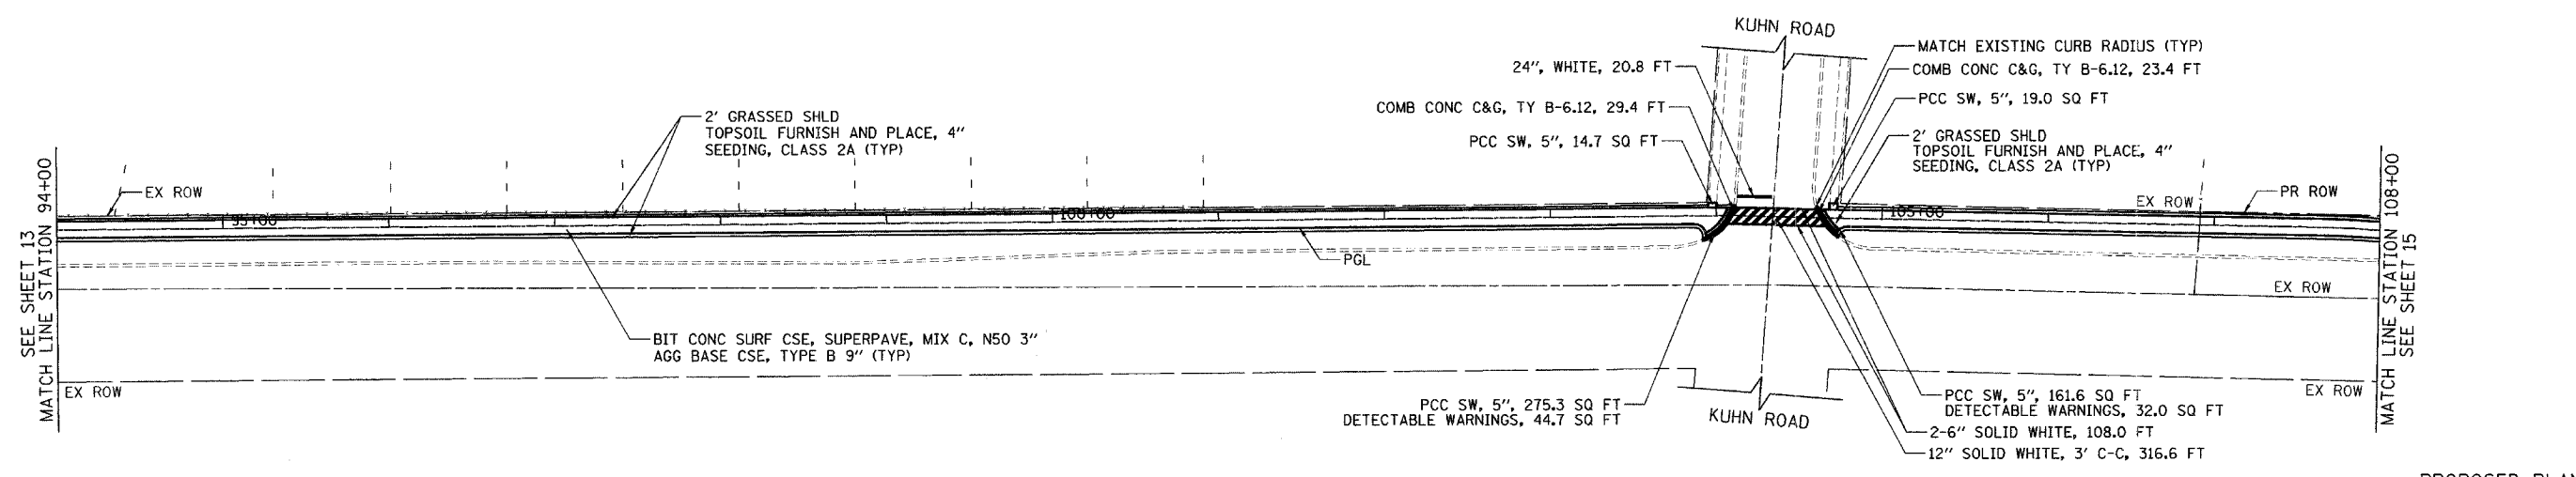


| | | | | |
|---|----------------|----------------|--------------|-----------|
| F.A. RTE. | SECTION | COUNTY | TOTAL SHEETS | SHEET NO. |
| 1375 | 04-00046-00-BT | DU PAGE | 29 | 14 |
| STA. 94+00 | | TO STA. 108+00 | | |
| FED. ROAD DIST. NO. 7 ILLINOIS FED. AID PROJECT | | | | |
| CONTRACT NO. 03024 | | | | |

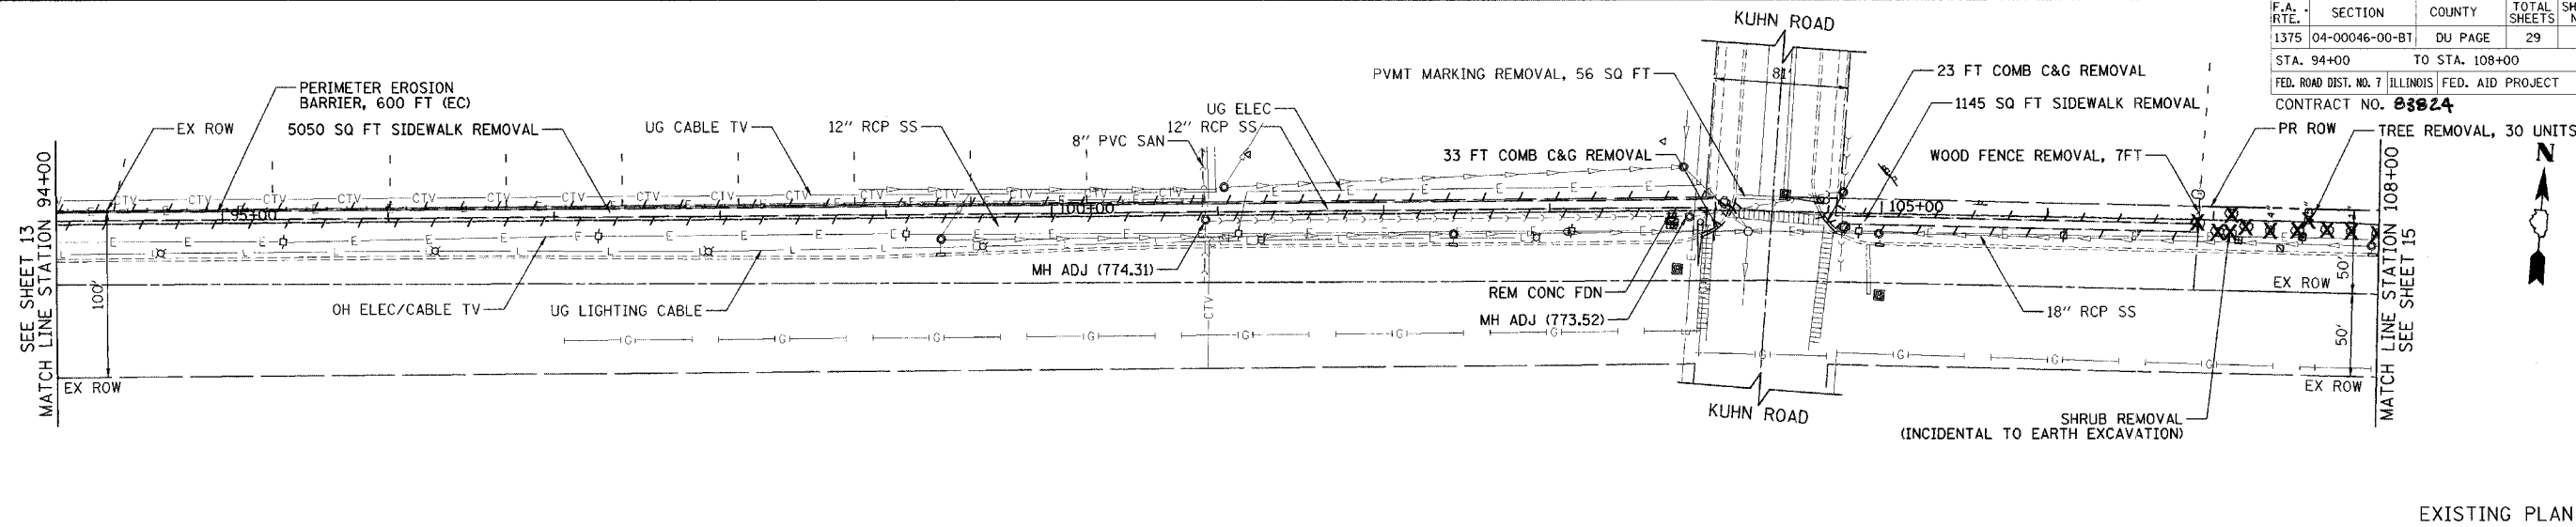


TRANS SYSTEMS CORPORATION

| REVISIONS | |
|-----------|------|
| NAME | DATE |
| | |
| | |
| | |
| | |

ILLINOIS DEPARTMENT OF TRANSPORTATION
PROJECT PLAN AND PROFILE
 LIES ROAD BICYCLE PATH
 FAIR OAKS ROAD TO GARY AVENUE
 STATION 94+00 TO STATION 108+00

DATE 10/31/05
 DRAWN BY MTL
 CHECKED BY SRF

 

FINAL