




F.A. RTE.	SECTION	COUNTY	TOTAL SHEETS	SHEET NO.
1375	04-00046-00-BT	DU PAGE	29	15
STA. 108+00		TO STA. 122+00		
FED. ROAD DIST. NO. 7 ILLINOIS FED. AID PROJECT				
CONTRACT NO. 03024				

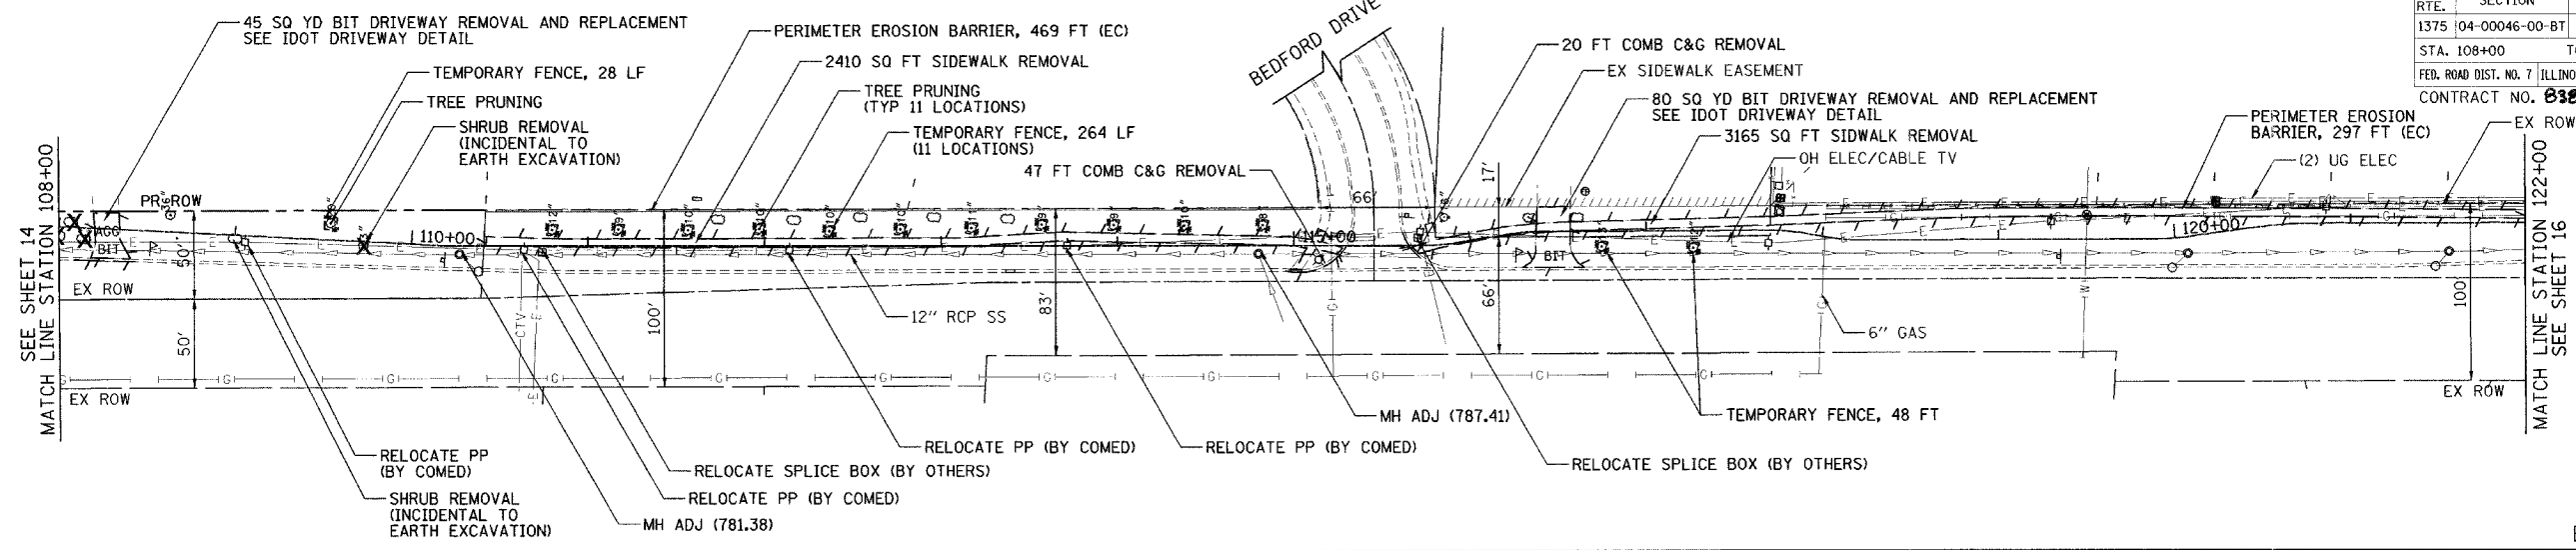

EXISTING PLAN

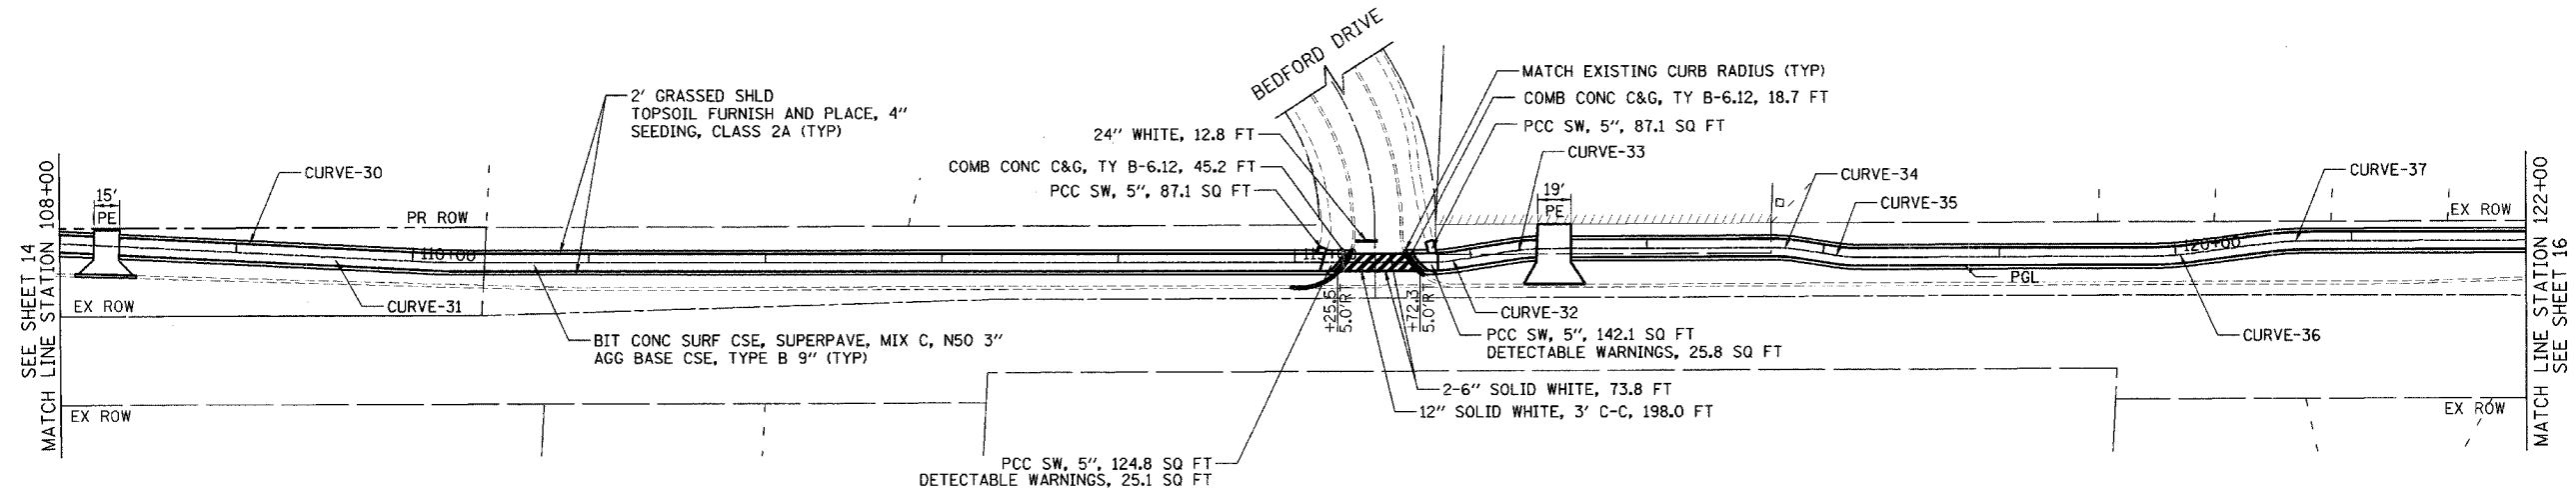

PROPOSED PLAN

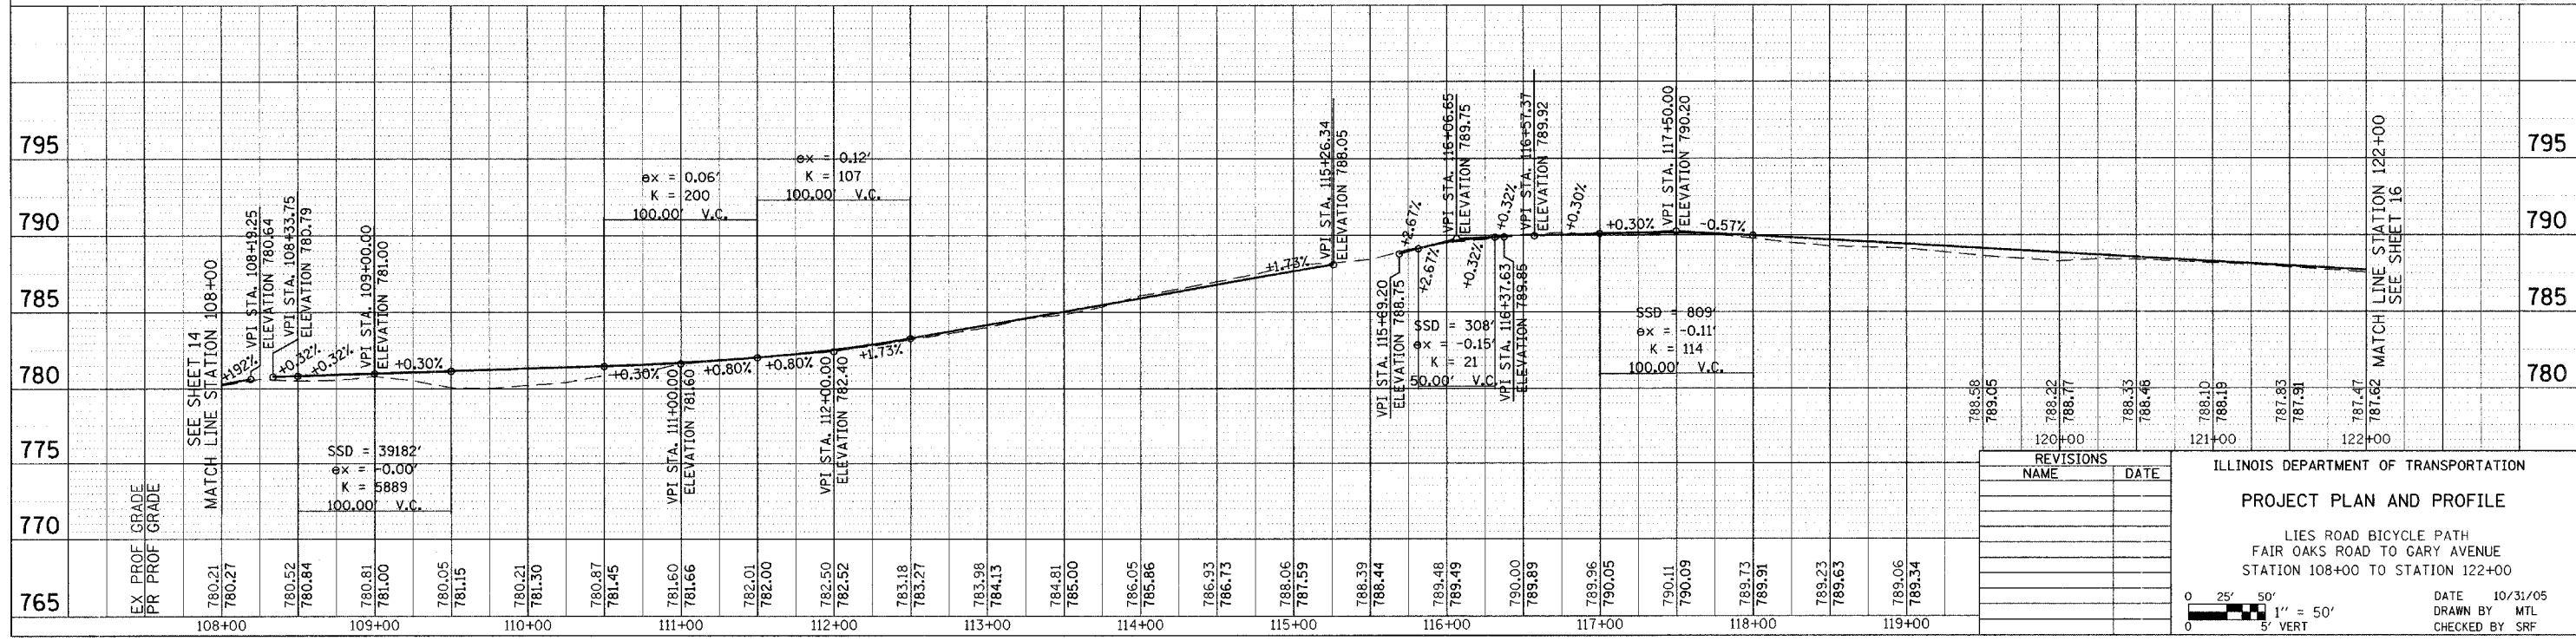

REVISIONS	
NAME	DATE

ILLINOIS DEPARTMENT OF TRANSPORTATION
PROJECT PLAN AND PROFILE
 LIES ROAD BICYCLE PATH
 FAIR OAKS ROAD TO GARY AVENUE
 STATION 108+00 TO STATION 122+00

DATE 10/31/05
 DRAWN BY MTL
 CHECKED BY SRF

0 25' 50' 1" = 50'
 0 5' VERT

FINAL