



EXISTING PLAN

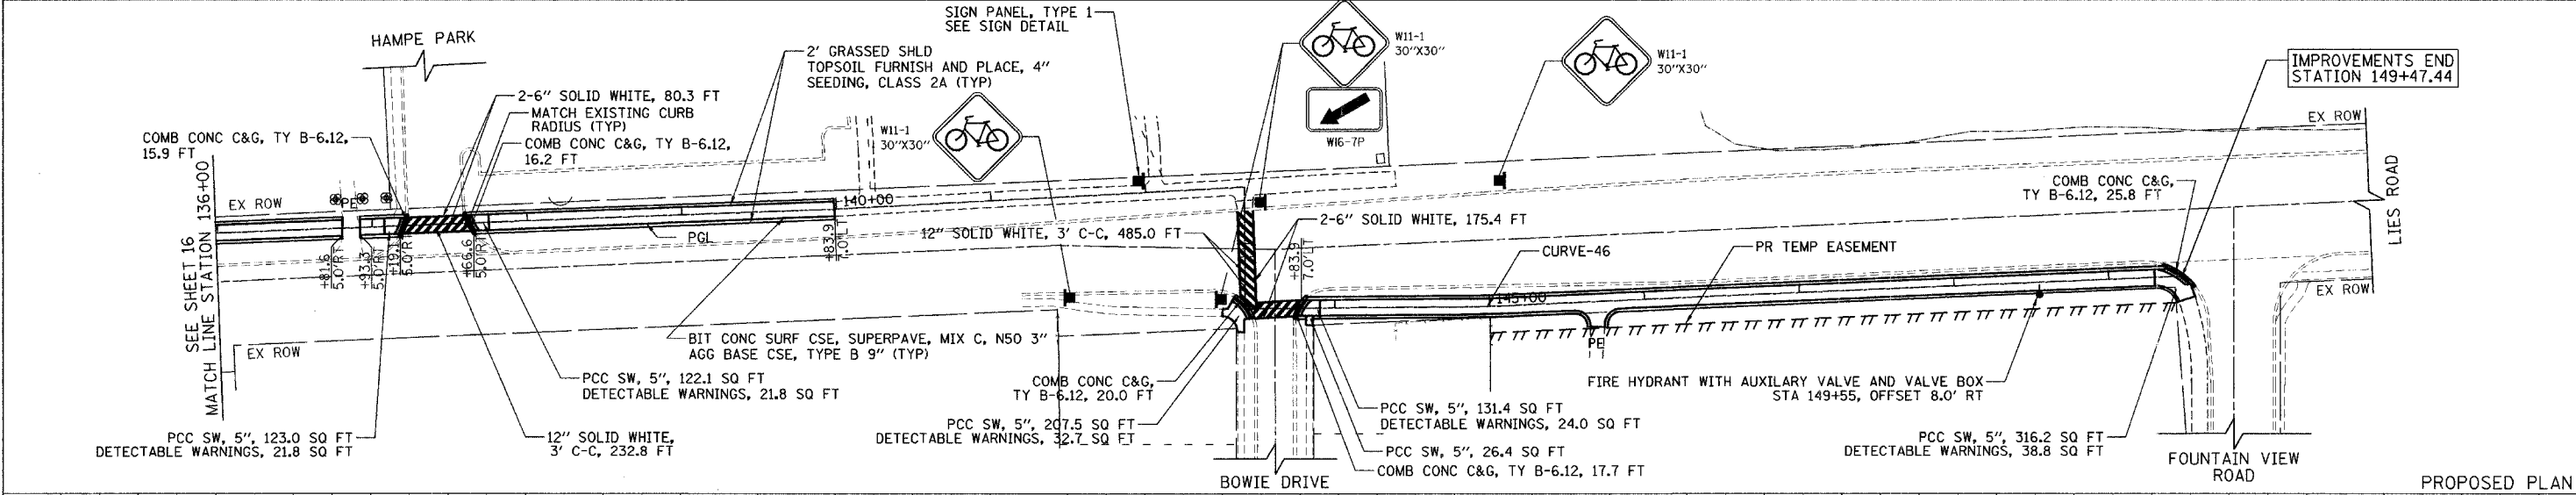

PROPOSED PLAN

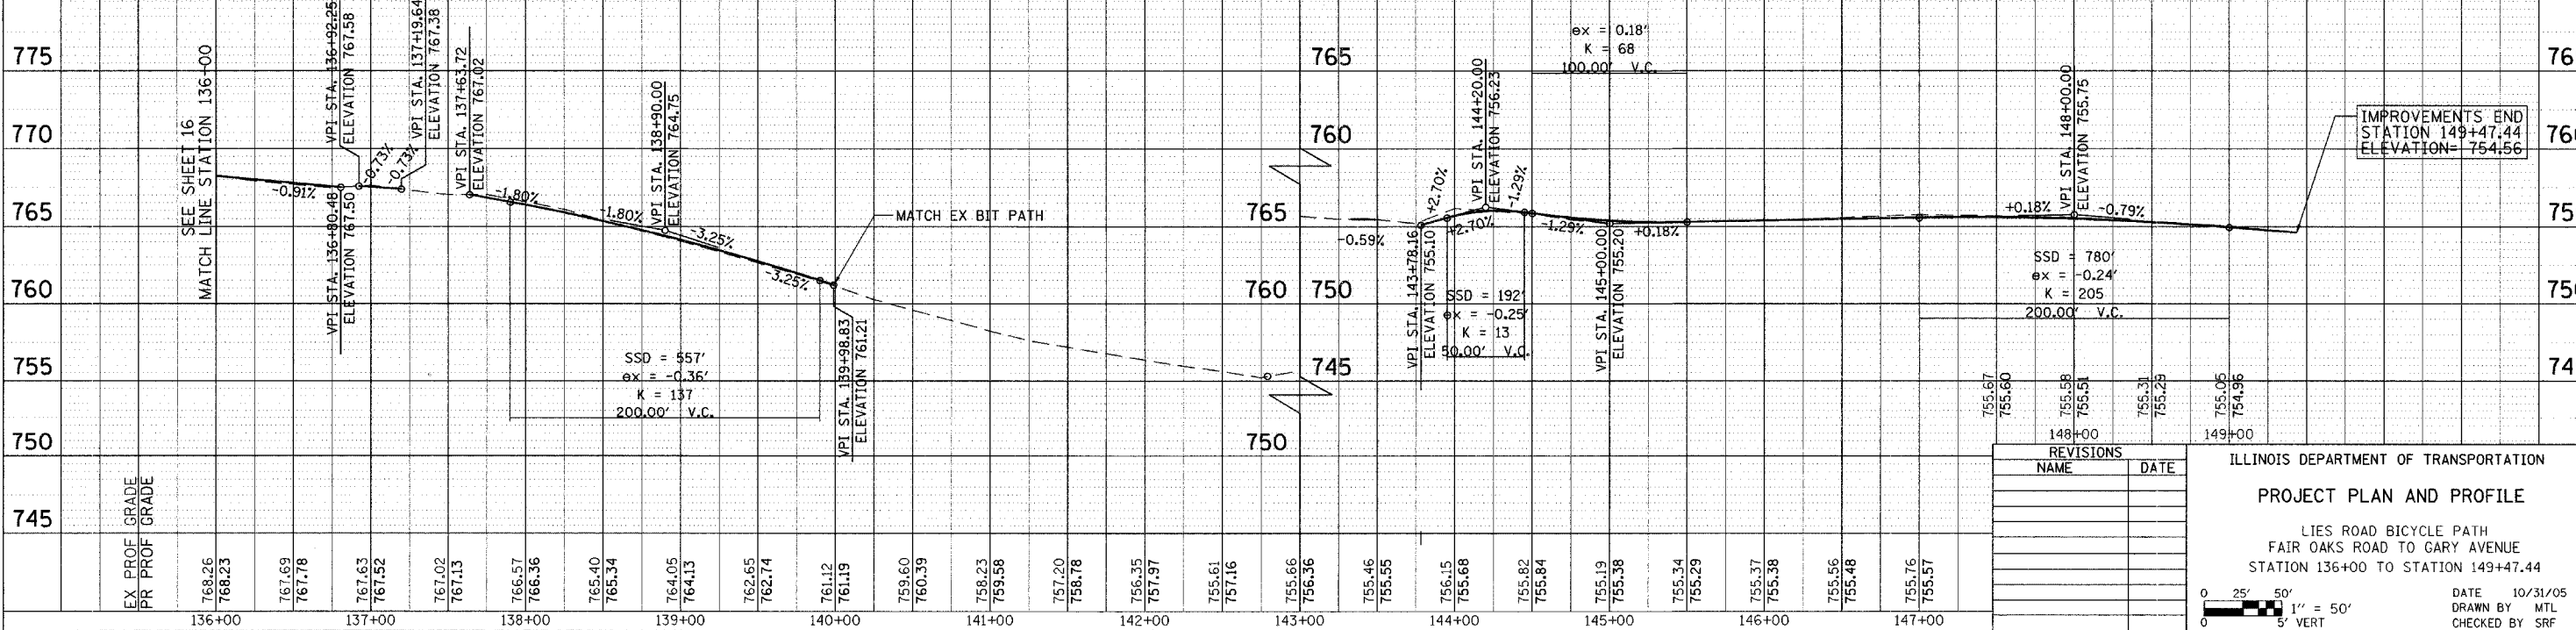

EX. PROF. GRADE  
PR. PROF. GRADE

REVISIONS	
NAME	DATE

ILLINOIS DEPARTMENT OF TRANSPORTATION  
**PROJECT PLAN AND PROFILE**  
 LIES ROAD BICYCLE PATH  
 FAIR OAKS ROAD TO GARY AVENUE  
 STATION 136+00 TO STATION 149+47.44

DATE 10/31/05  
 DRAWN BY MTL  
 CHECKED BY SRF



FINAL