


F.A.S. RTE.	SECTION	COUNTY	TOTAL SHEETS	SHEET NO.
642	99-00124-02-PV	COLES	229	96
STA.	6+00.00	TO STA.	10+00.00	
FED. ROAD DIST. NO.	ILLINOIS	FED. AID PROJECT		

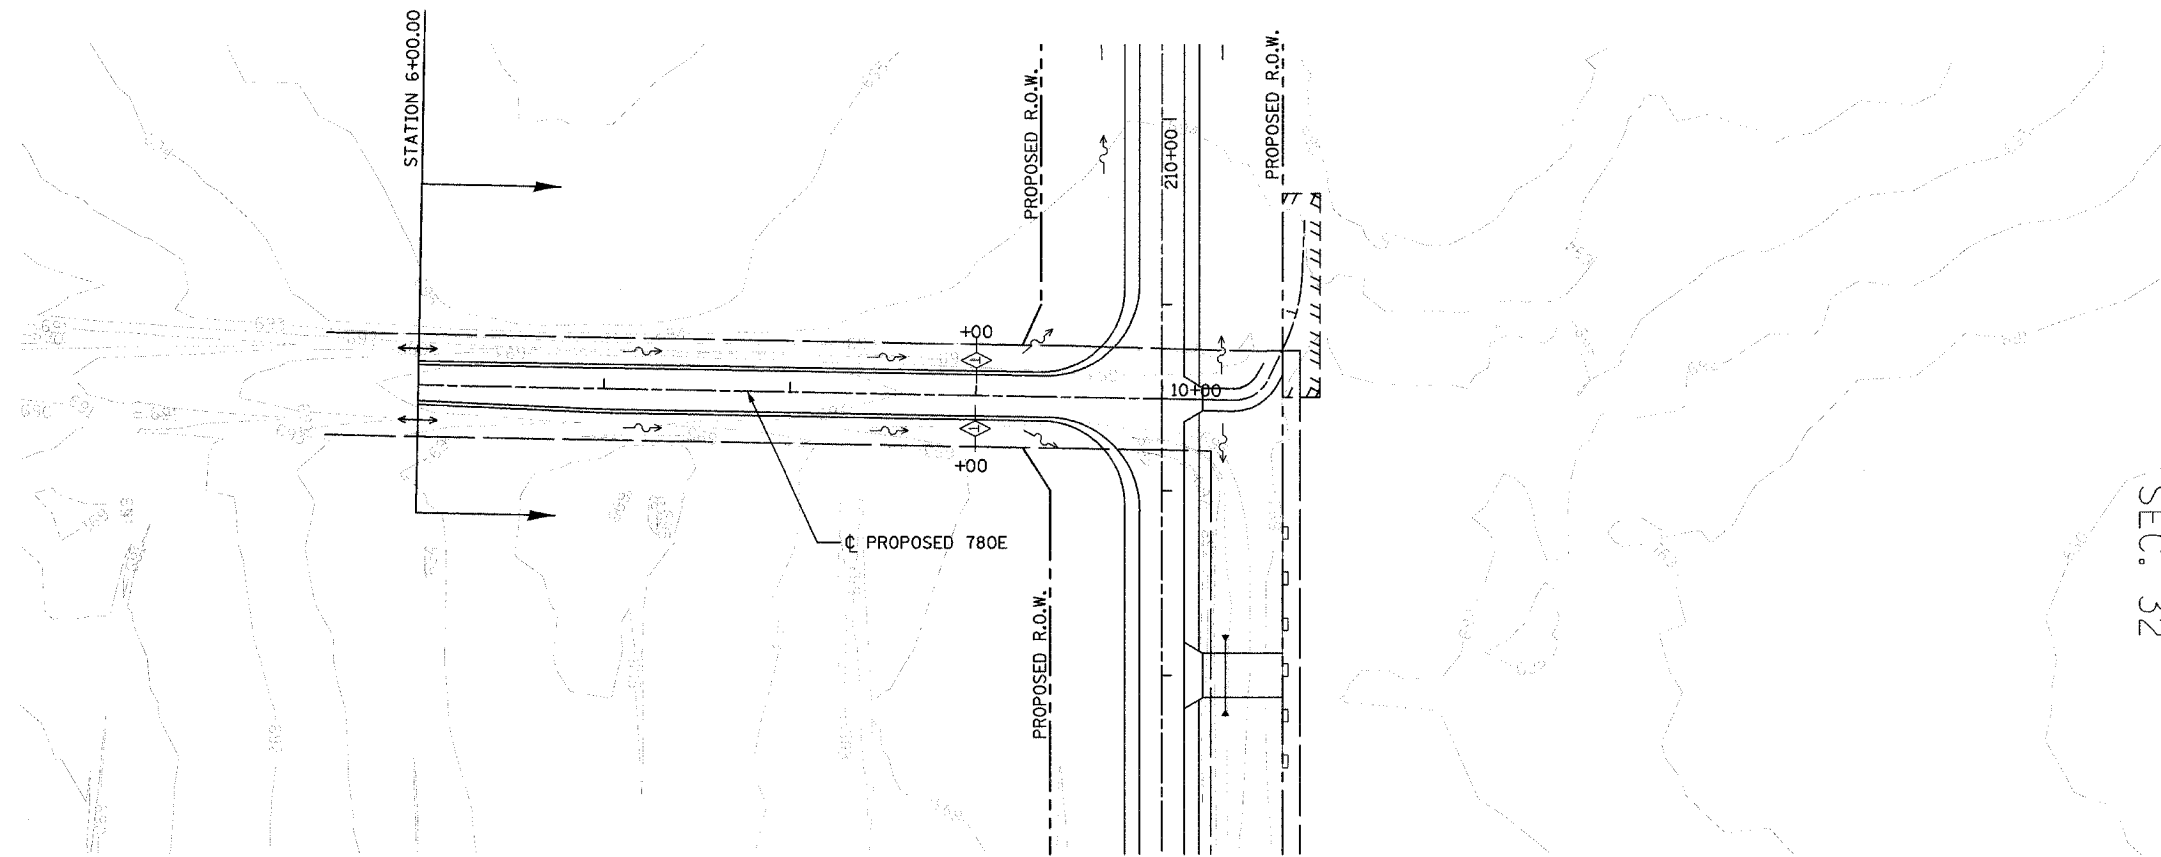

SEC. 32

INTENDED SEQUENCE

1. PLACE PERIMETER EROSION CONTROL BARRIER PRIOR TO COMMENCEMENT OF ANY WORK. SEE STD. 280001.
2. CONSTRUCT EARTHWORK, INCLUDING DITCHES. (MAXIMUM 10 ACRES DISTURBED AT ONE TIME PRIOR TO SEEDING. SEE ART. 280).
3. PLACE AND MAINTAIN TEMPORARY AND PERMANENT EROSION CONTROLS AS WORK PROGRESSES, SEED EVERY 7 DAYS. SEE ART. 280.
4. FINAL SHAPE, GRADE, AND PAVE ROADWAY.
5. PLACE REMAINING PERMANENT EROSION CONTROLS.

LEGEND

	EA.	L.F.	SQ.YD.
	0	0'	0
	0	0'	0
	2	0'	0
	0	0'	0

REVISIONS	
NAME	DATE

ILLINOIS DEPARTMENT OF TRANSPORTATION
 EROSION CONTROL PLAN
 780E
 FAI-57, FAS 642
 SEC NO. 15-23K, 99-00124-02-PV
 COLES COUNTY, ILLINOIS

SCALE: 1"=50'
 DATE 07/13/2005

DRAWN BY JAP
 CHECKED BY SKM

780E STA. 6+00.00 TO STA. 10+00.00



© Copyright Hanson Professional Services Inc. 2005

07/13/2005
 INSTR: 0085597 62028280NCH\ASher\C-7780E\ER0102.dgn
 LAYOUT: RLB 03/19/03
 DRAWN: DP/AP 03/31/03
 REVIEWED: SKM 04/01/03