


F.A.S. RTE.	SECTION	COUNTY	TOTAL SHEETS	SHEET NO.
642	99-00124-02-PV	COLES	229	97
STA. 10+00.00		TO STA. 12+35.00		
FED. ROAD DIST. NO.	ILLINOIS	FED. AID PROJECT		

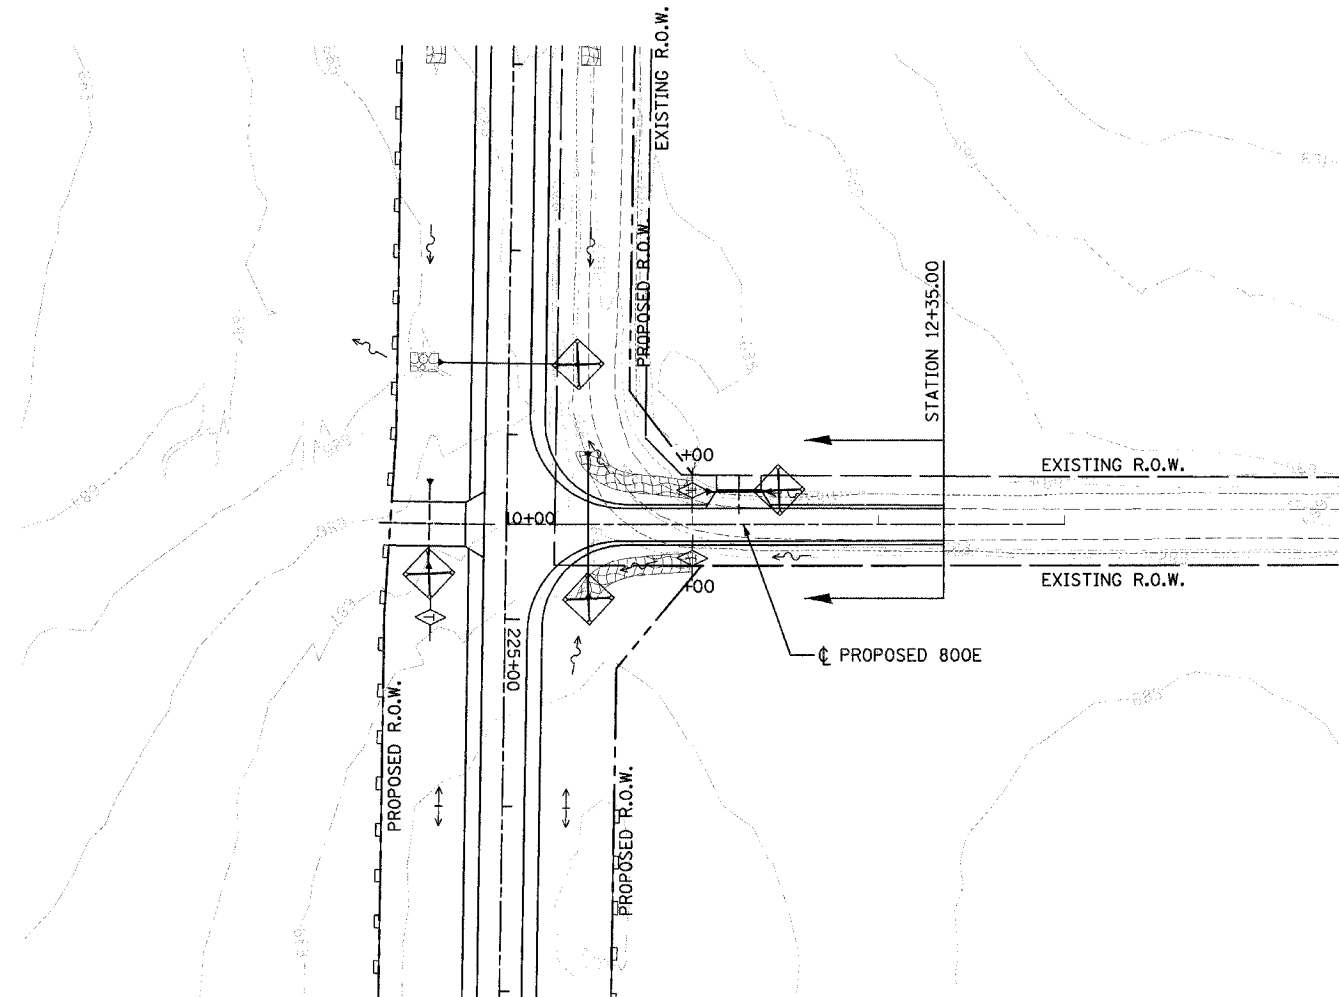


**INTENDED SEQUENCE**

1. PLACE PERIMETER EROSION CONTROL BARRIER PRIOR TO COMMENCEMENT OF ANY WORK. SEE STD. 280001.
2. CONSTRUCT EARTHWORK, INCLUDING DITCHES. (MAXIMUM 10 ACRES DISTURBED AT ONE TIME PRIOR TO SEEDING. SEE ART. 280).
3. PLACE AND MAINTAIN TEMPORARY AND PERMANENT EROSION CONTROLS AS WORK PROGRESSES, SEED EVERY 7 DAYS. SEE ART. 280.
4. FINAL SHAPE, GRADE, AND PAVE ROADWAY.
5. PLACE REMAINING PERMANENT EROSION CONTROLS.

**LEGEND**

	EA.	L.F.	SQ.YD.
	0	0'	148
	0	0'	0
	2	0'	0
	1	0'	0

NOTE: SEE MISCELLANEOUS DETAIL SHEET NO. 116 FOR EROSION CONTROL BLANKET DETAIL.

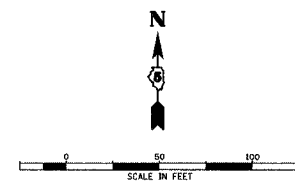

REVISIONS	
NAME	DATE

ILLINOIS DEPARTMENT OF TRANSPORTATION  
**EROSION CONTROL PLAN**  
 800E  
 FAI-57, FAS 642  
 SEC NO. 15-23K, 99-00124-02-PV  
 COLES COUNTY, ILLINOIS

SCALE: HORIZ. 1"=50'  
 DATE 07/13/2005

DRAWN BY  
 CHECKED BY SKM

800E STA. 10+00.00 TO STA. 12+35.00



© Copyright Hanson Professional Services Inc. 2005

07/13/2005  
 EUB 03/19/03  
 BJB/JAP 02/21/03  
 SKM 04/01/03  
 I:\97 JOBS\97 620280\CH\800E\800E.P000.dgn