


F.A.S. RTE.	SECTION	COUNTY	TOTAL SHEETS	SHEET NO.
642	99-00124-02-PV	COLES	229	105
STA.		TO STA.		
FED. ROAD DIST. NO.		ILLINOIS FED. AID PROJECT		

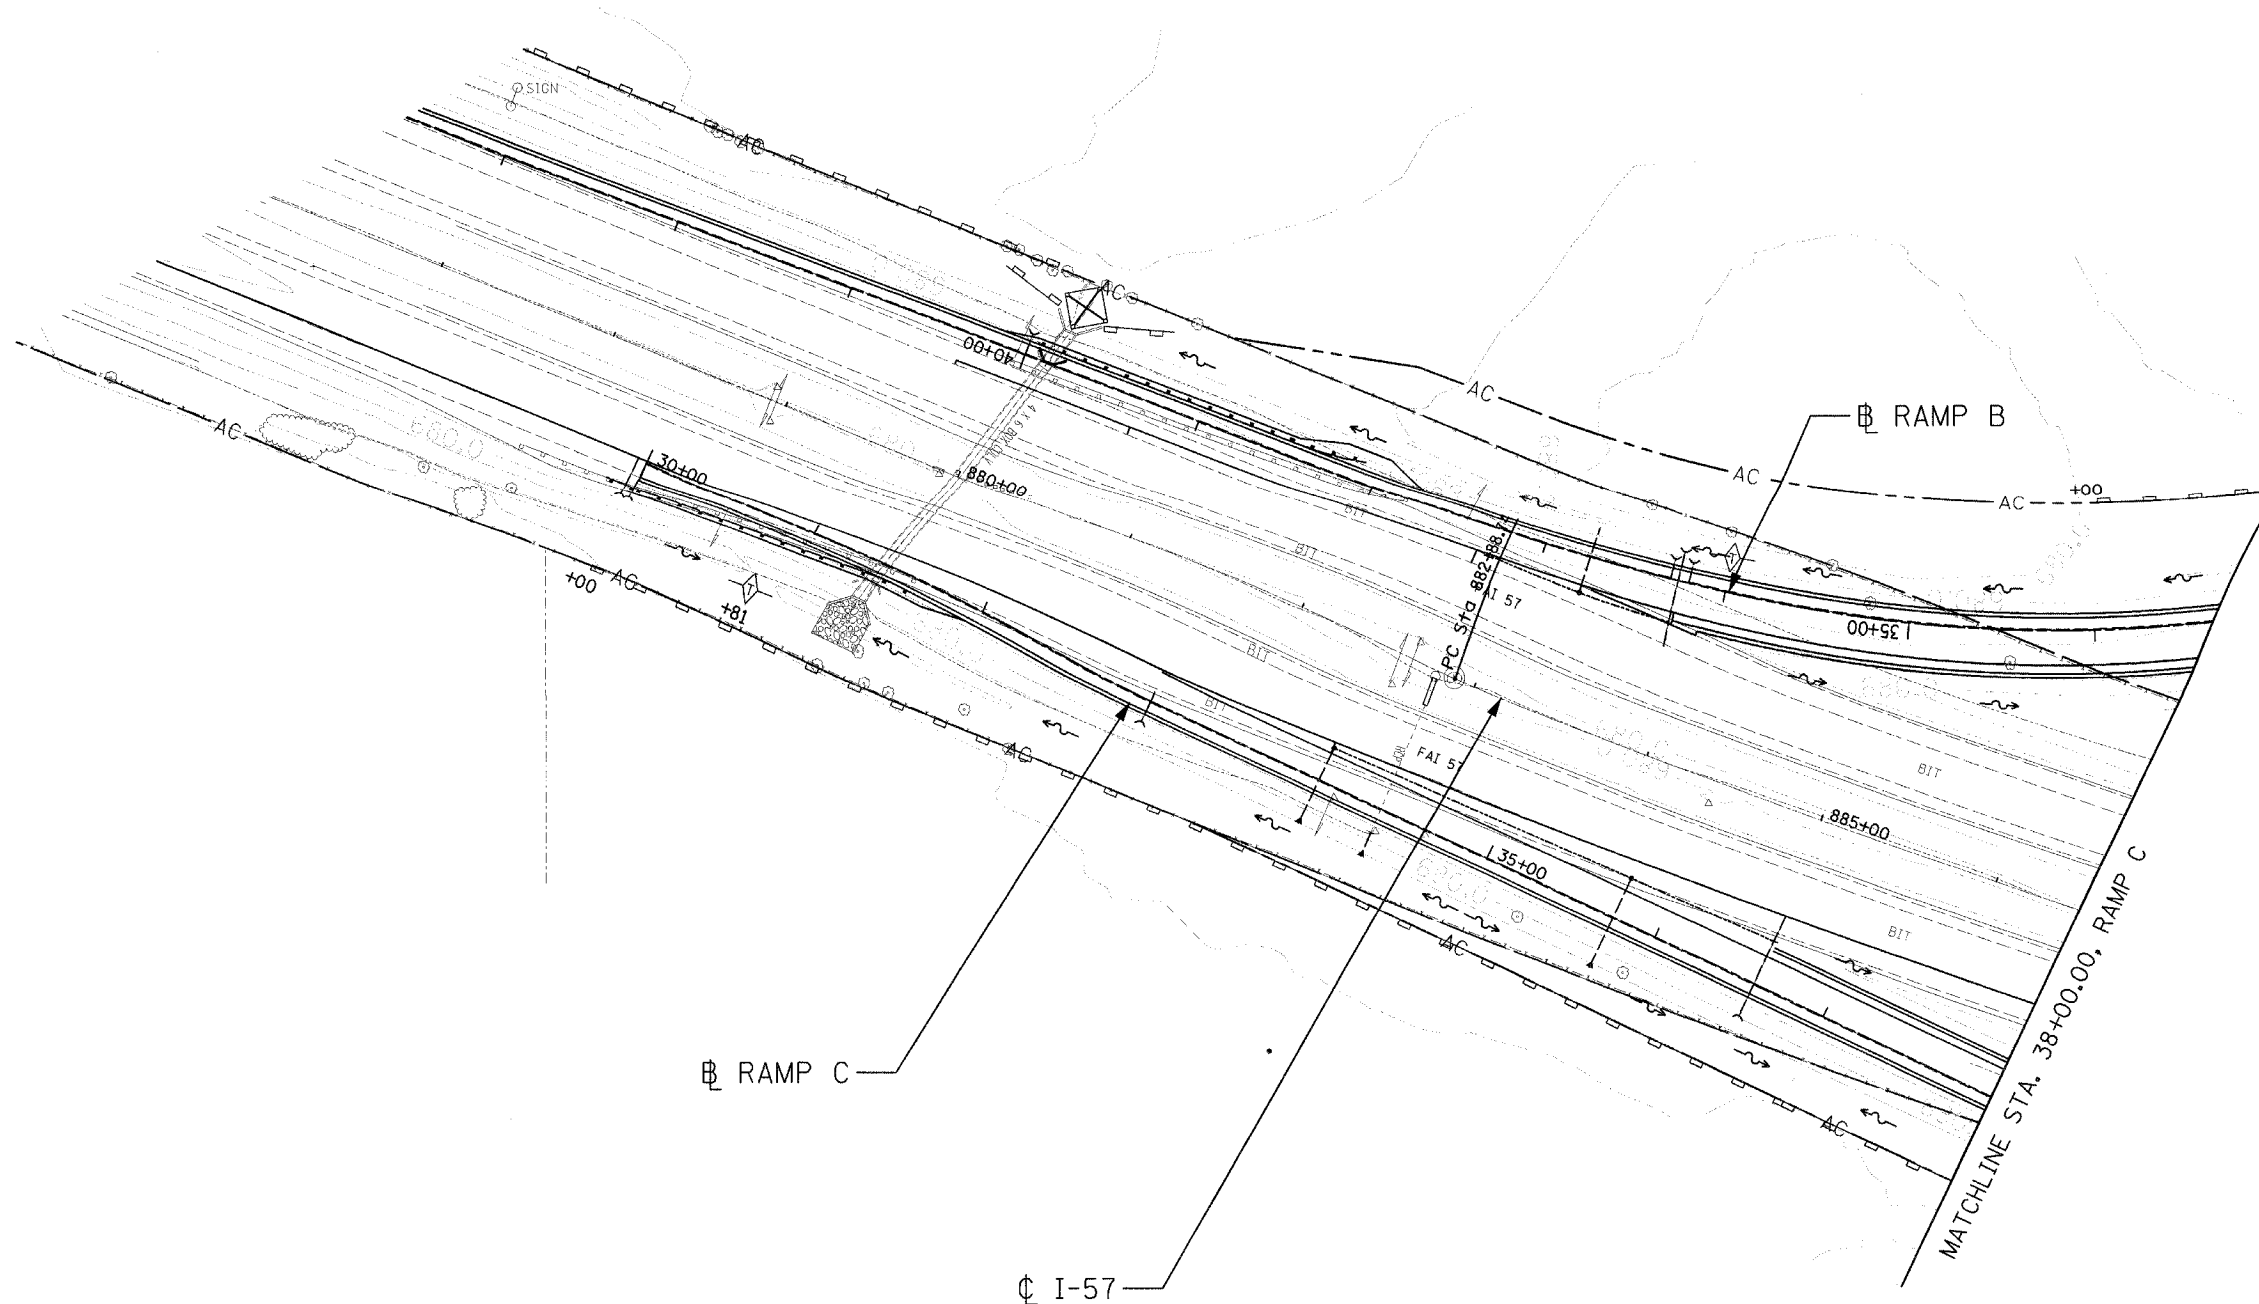

LEGEND

	EA.	L.F.	SQ.YD.
	0	0'	0
	0	800'	0
	0	0'	0
	0	0'	0



REVISIONS	
NAME	DATE

ILLINOIS DEPARTMENT OF TRANSPORTATION
 EROSION CONTROL PLAN
 RAMP C
 FAI-57, FAS 642
 SEC NO. 15-23K, 99-00124-02-PV
 COLES COUNTY, ILLINOIS

SCALE: 1"=50'
 DATE 07/13/2005
 DRAWN BY DJP
 CHECKED BY SKM



LAYOUT: DJP/BNM 07/13/2005
 DRAWN: DJP 07/13/2005
 REVISIONS: DJP 07/13/2005
 FILE: I:\91353\99-00124-02-PV\99-00124-02-PV\EROSION\EROSION.dgn