







 


F.A.S. RTE.	SECTION	COUNTY	TOTAL SHEETS	SHEET NO.
567	04-00022-04-FP	MASON	18	6
STA. 239+60		TO STA. 251+62		
FED. ROAD DIST. NO.	ILLINOIS	FED. AID PROJECT		

CONTRACT NO. 93400

 LEGEND



-  PERIMETER EROSION BARRIER
-  EROSION CONTROL BLANKET
-  AGGREGATE DITCH
-  TEMPORARY DITCH CHECK
-  INLET & PIPE PROTECTION
-  STANDARD DITCH - FLOW LINE AND DIRECTION
-  SPECIAL DITCH - FLOW LINE AND DIRECTION
-  PROPOSED RIPRAP PLACEMENT

SEC 28, T 22 N, R 8 W, 3RD PM

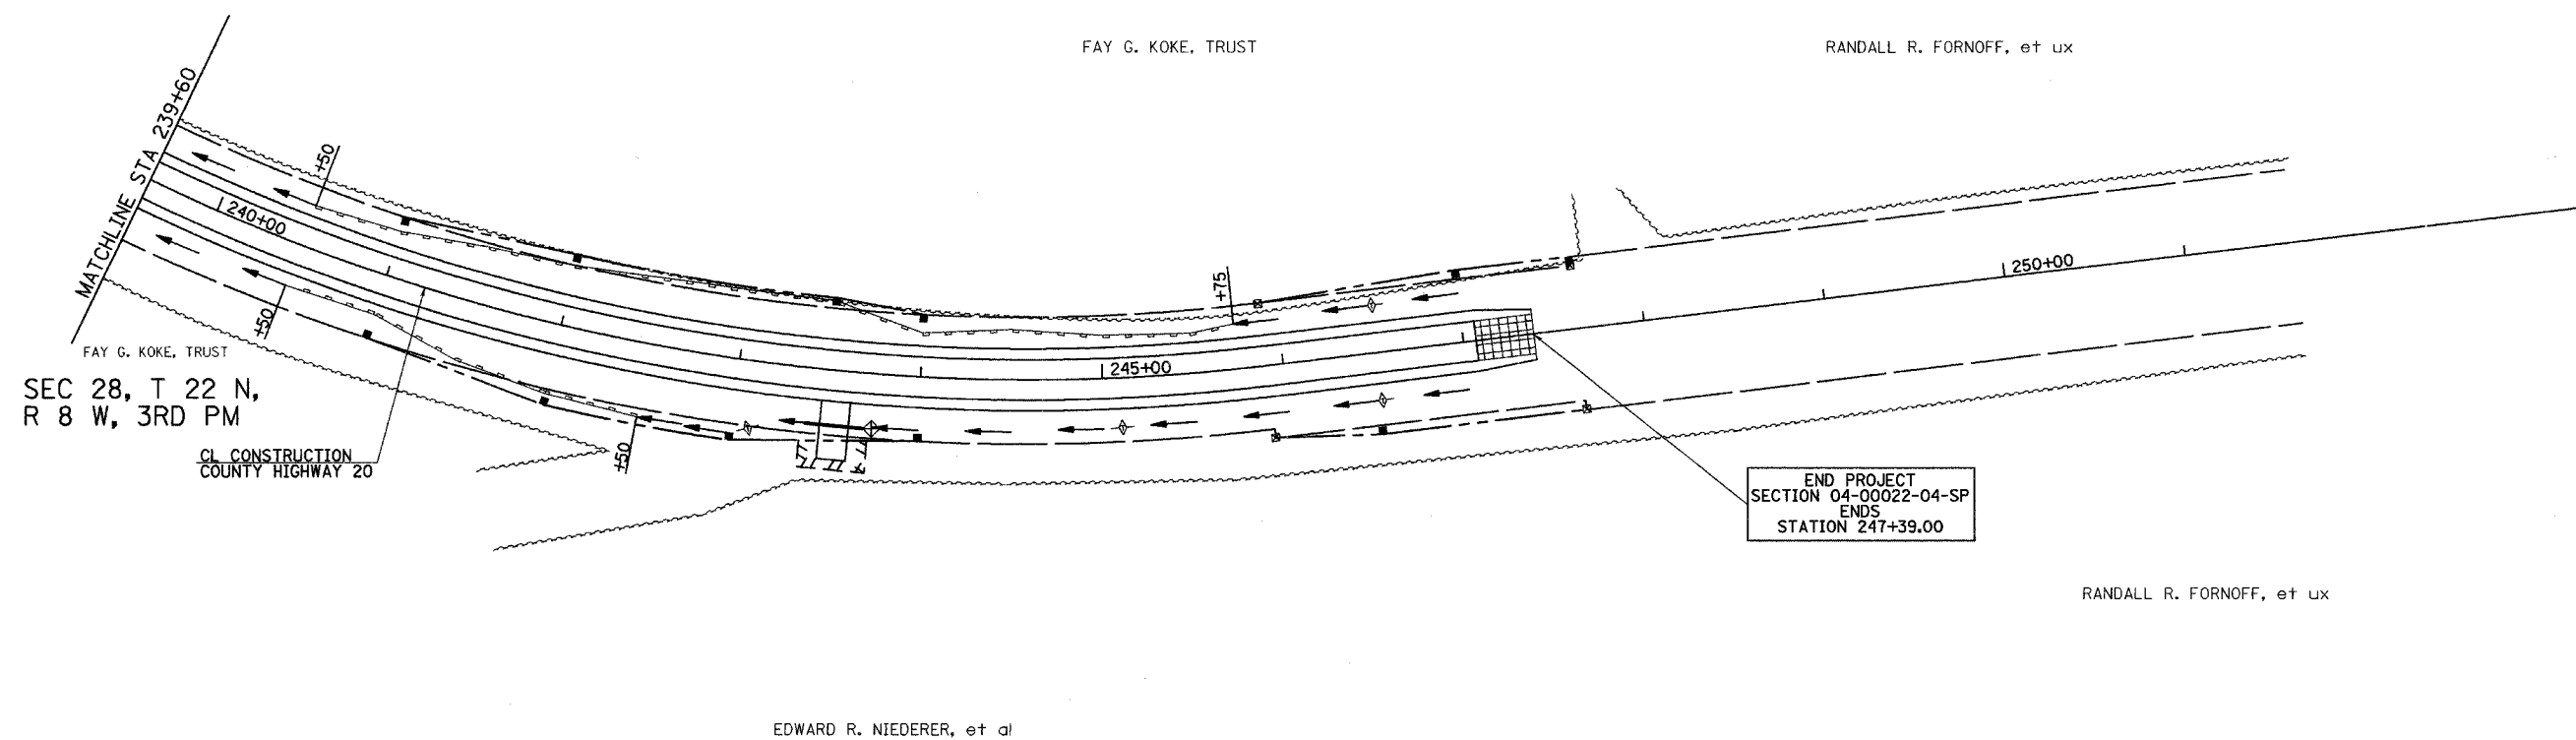

SEC 28, T 22 N,
R 8 W, 3RD PM

SEC 27, T 22 N, R 8 W, 3RD PM

  

REVISIONS	
NAME	DATE

ILLINOIS DEPARTMENT OF TRANSPORTATION
EROSION CONTROL PLANS
 COUNTY HIGHWAY 20 (FAS 567)
 SECTION 04-00022-04-FP
 STA 239+60 TO STA 251+62

SCALE: _____ DATE _____ DRAWN BY JCG CHECKED BY JRB