

F.A. RTE.	SECTION	COUNTY	TOTAL SHEETS	SHEET NO.
*	**	SALINE	119	35
STA. 115+00		TO STA. 124+42.94		
FED. ROAD DIST. NO. ILLINOIS FED. AID PROJECT				



*SAHARA WOODS SFWA CONTRACT NO. 98834
 **INTERNAL PARK ROADS - SFWA

DATE	BY	REVISION

PLAN
 NOTE BOOK NO. _____
 CADD FILE NAME _____

DATE	BY	REVISION

PROFILE
 NOTE BOOK NO. _____
 STA. FILE NAME NOTATION CHNO _____

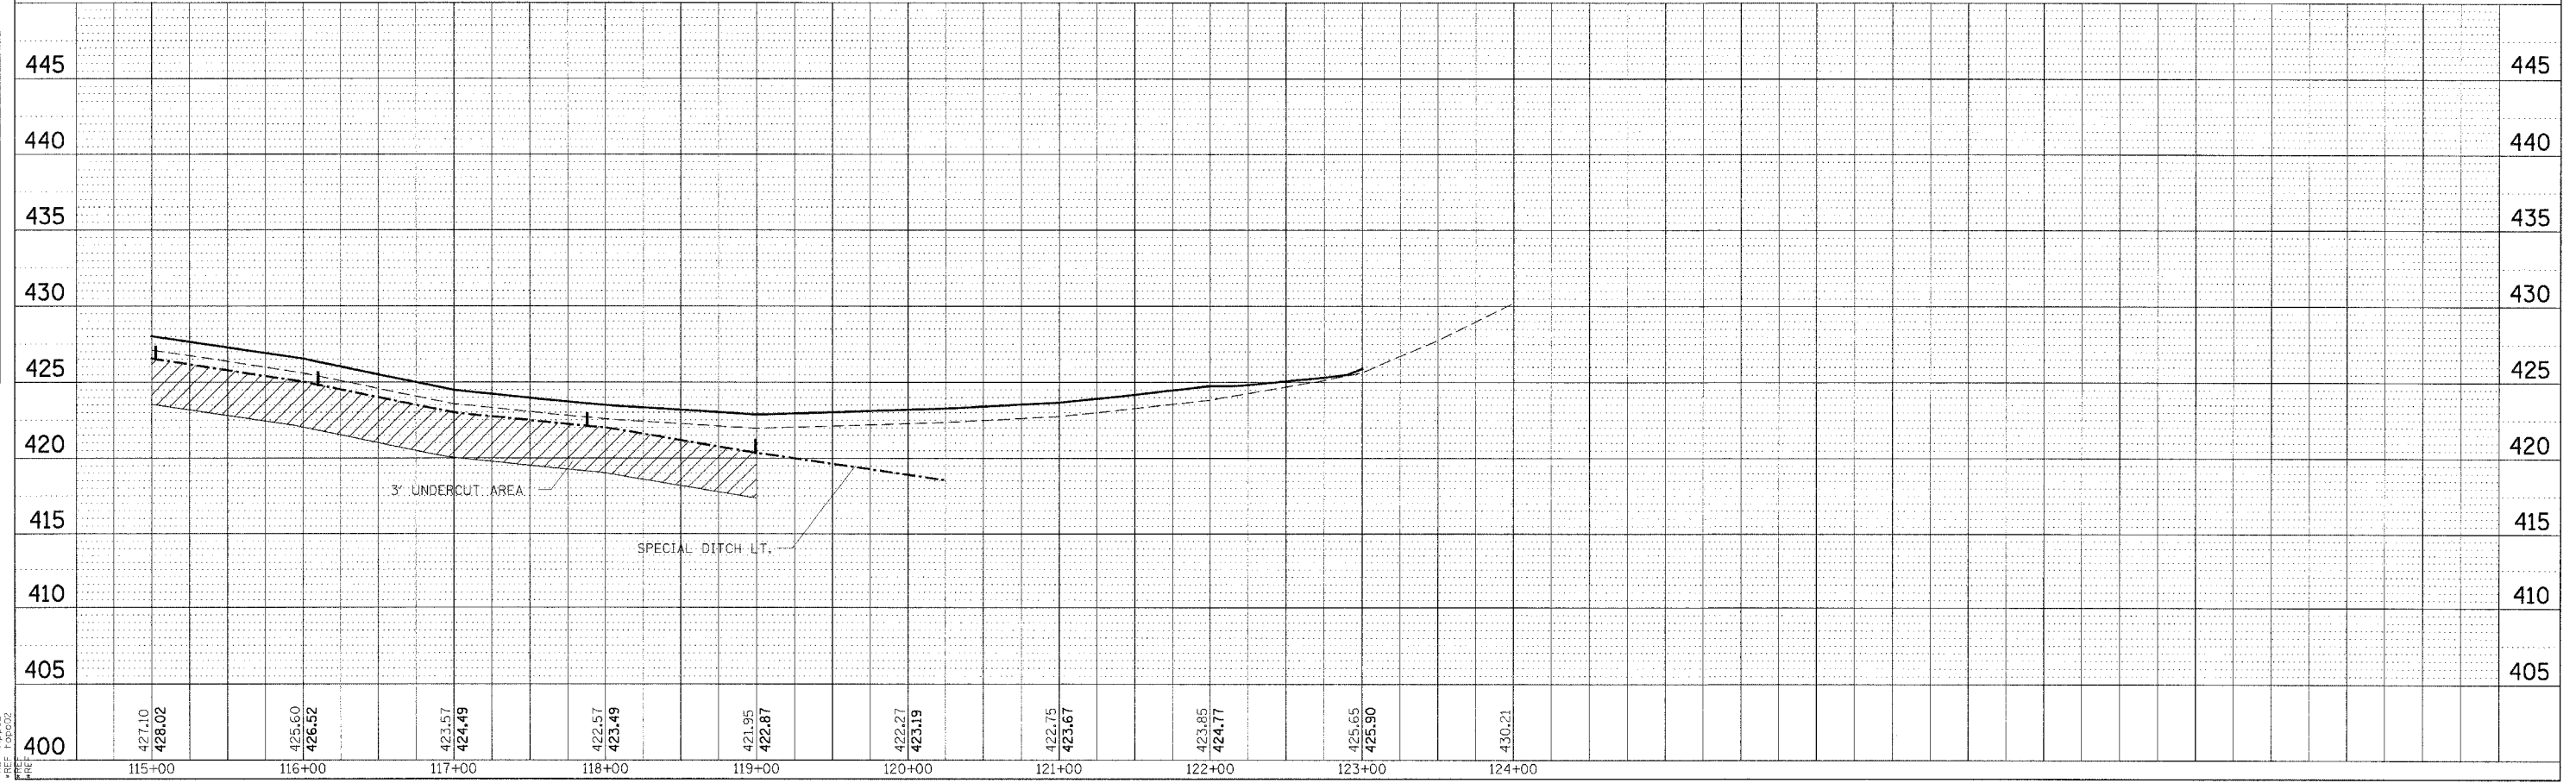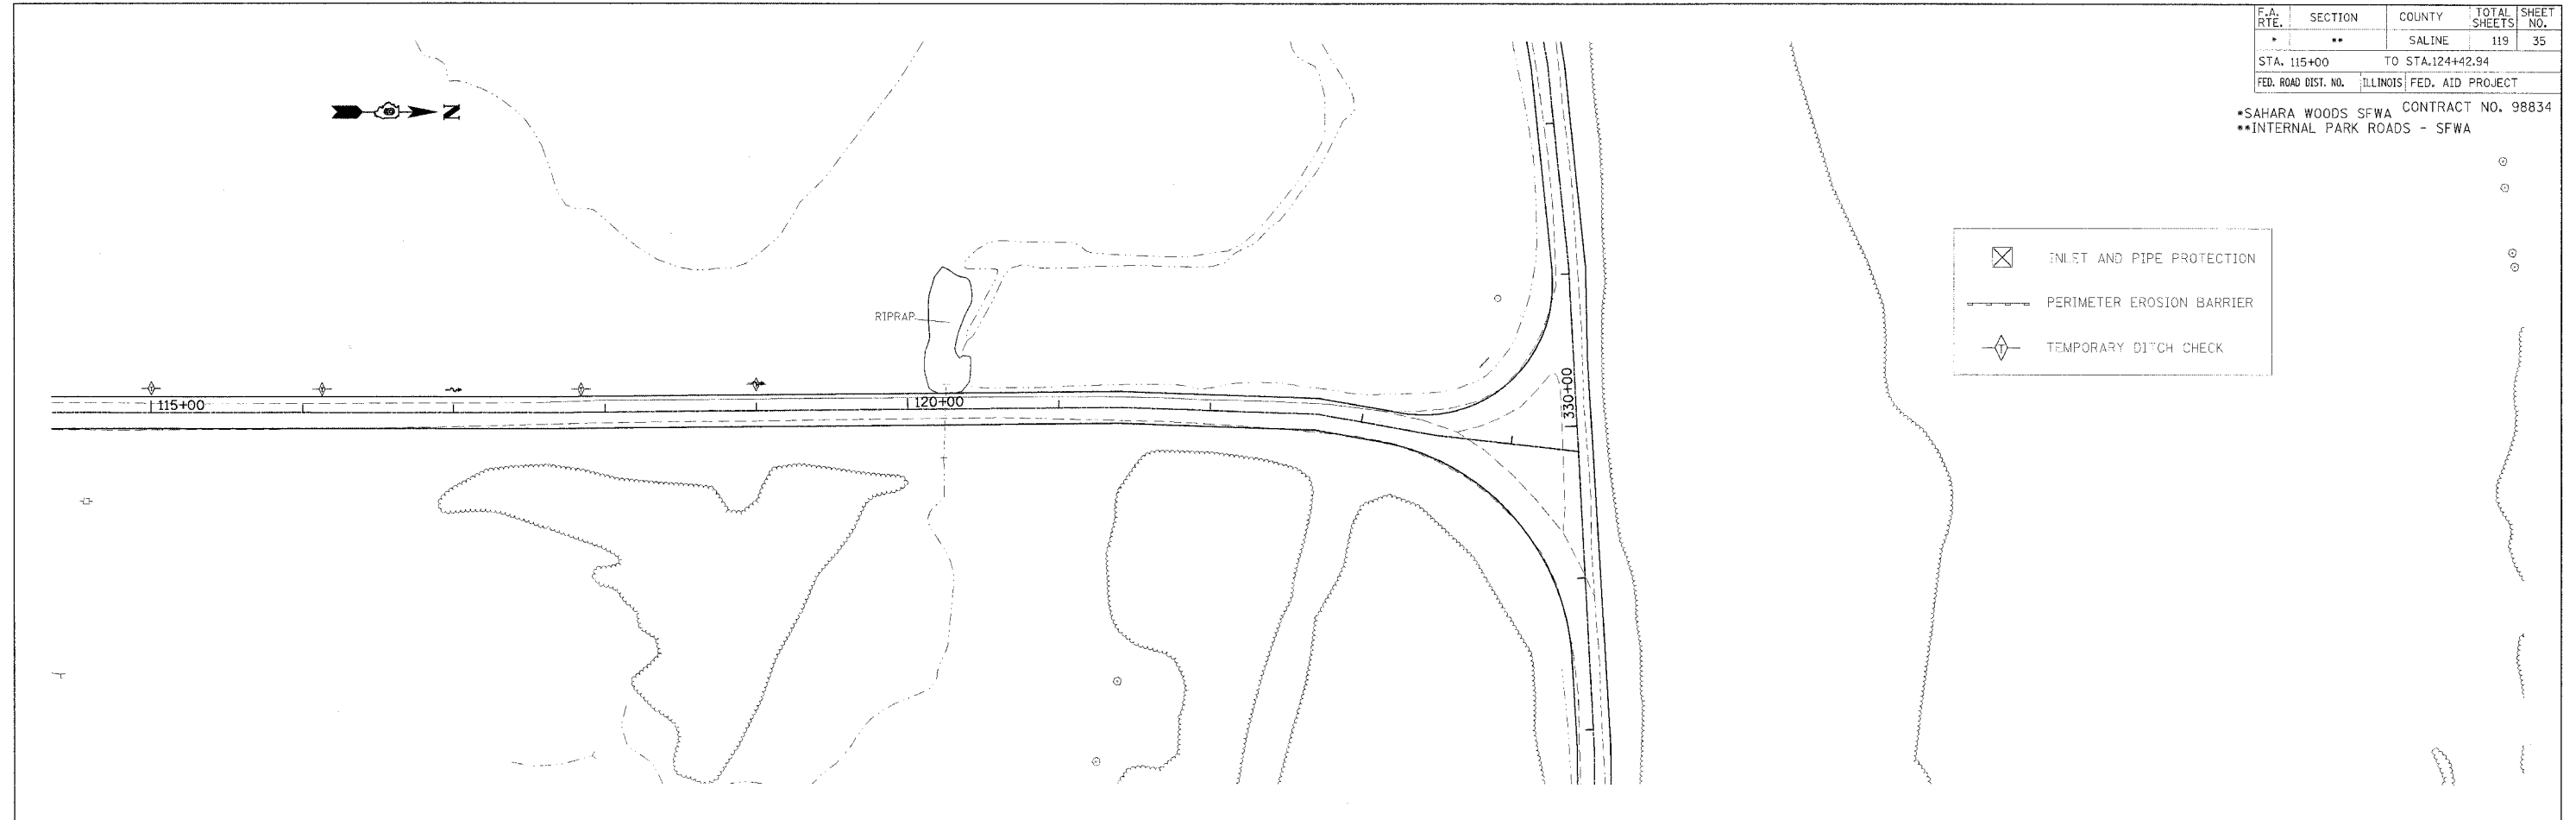

EROSION CONTROL - TIPPLE RD. STA 115+00 TO 124+42.94