




| F.A. RTE. | SECTION | COUNTY | TOTAL SHEETS | SHEET NO. |
|---------------------|----------|------------------|--------------|-----------|
| * | ** | SALINE | 119 | 36 |
| STA. 0+00 | | TO STA. 10+00 | | |
| FED. ROAD DIST. NO. | ILLINOIS | FED. AID PROJECT | | |

•SAHARA WOODS SFWA CONTRACT NO. 98834
 •INTERNAL PARK ROADS - SFWA




-  INLET AND PIPE PROTECTION
-  PERIMETER EROSION BARRIER
-  TEMPORARY DITCH CHECK



| PLAN | DATE |
|----------------|------|
| REVISIONS | |
| PLOTTED | |
| BY | |
| NOTE BOOK | |
| NO. | |
| CARD FILE NAME | |

| PROFILE | DATE |
|---------------------------|------|
| REVISIONS | |
| PLOTTED | |
| BY | |
| NOTE BOOK | |
| NO. | |
| STRUCTURE NOTATION SKETCH | |

BM 626 - ELEV. = 401.999
 STA. 544+85, 38' LT.
 RR SPIKE IN DECIDUOUS TREE

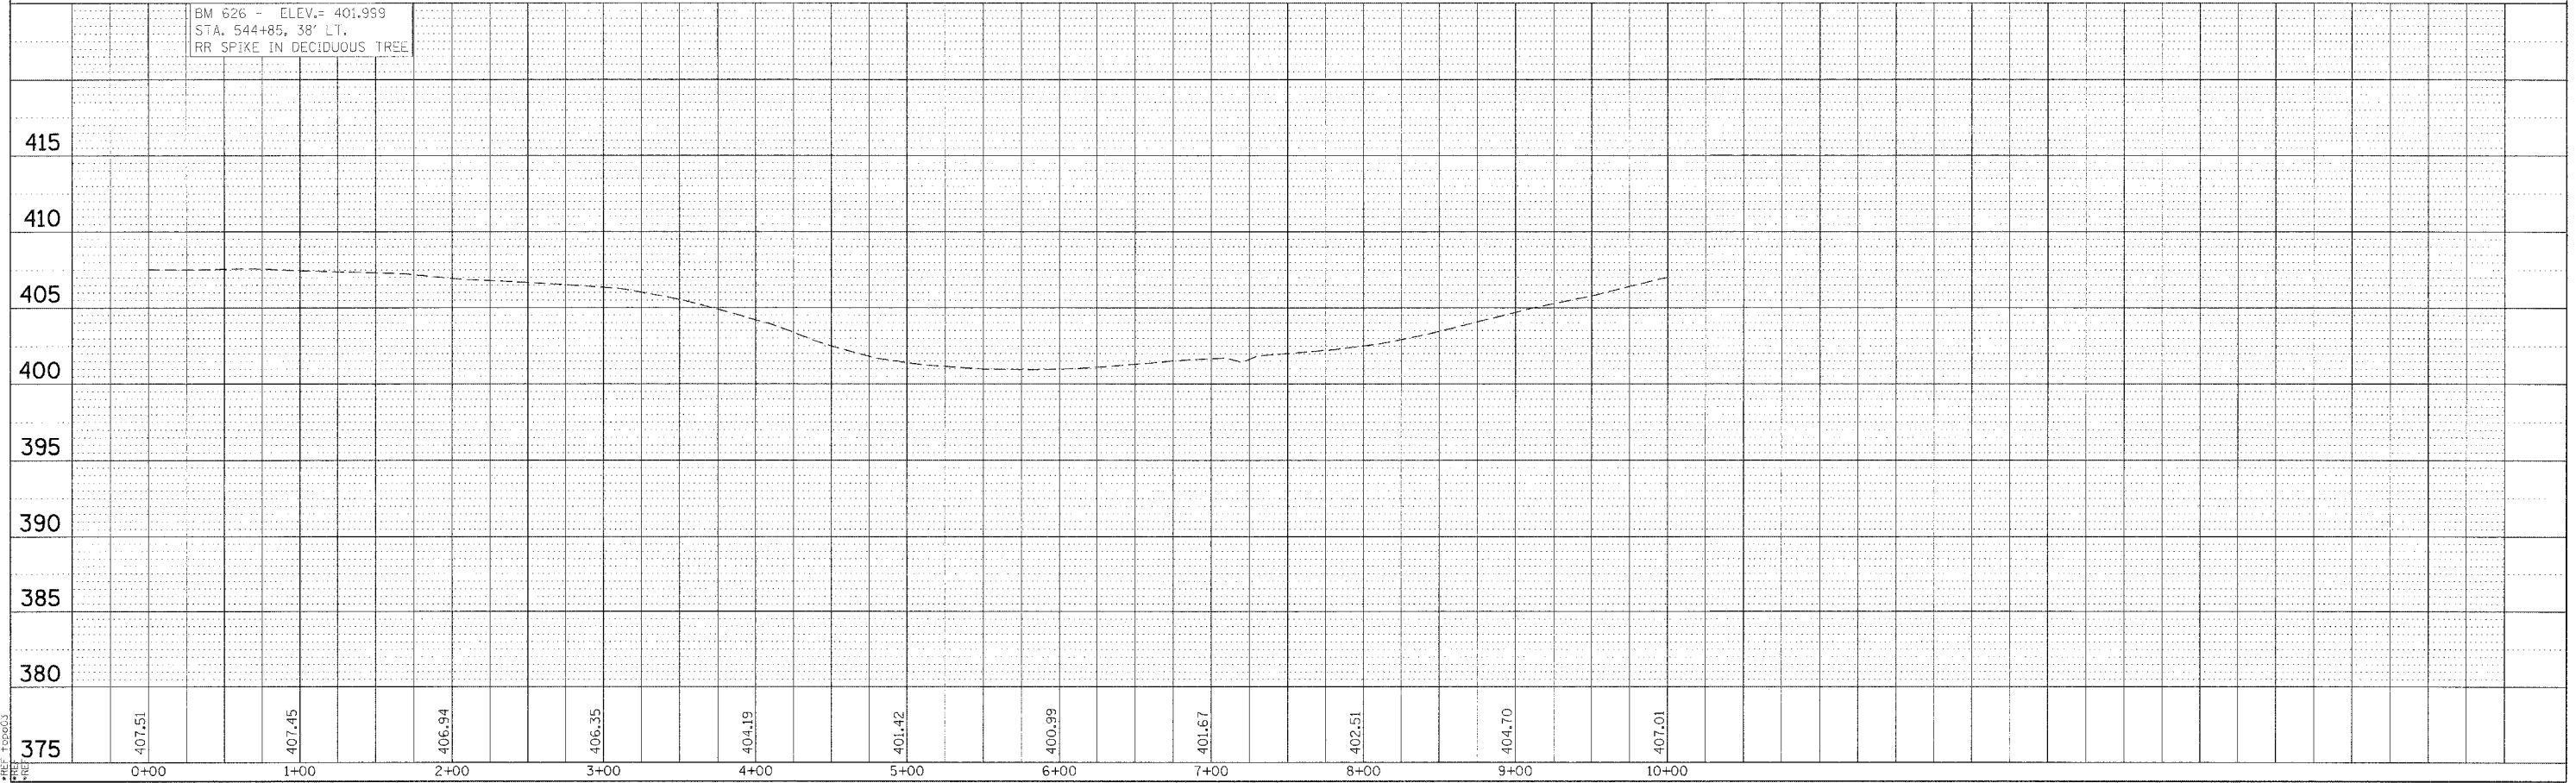

EROSION CONTROL - LAKE RD. STA 0+00 TO 10+00

DATE-TIME
 DEN-SPEC
 REF. SHEETS