
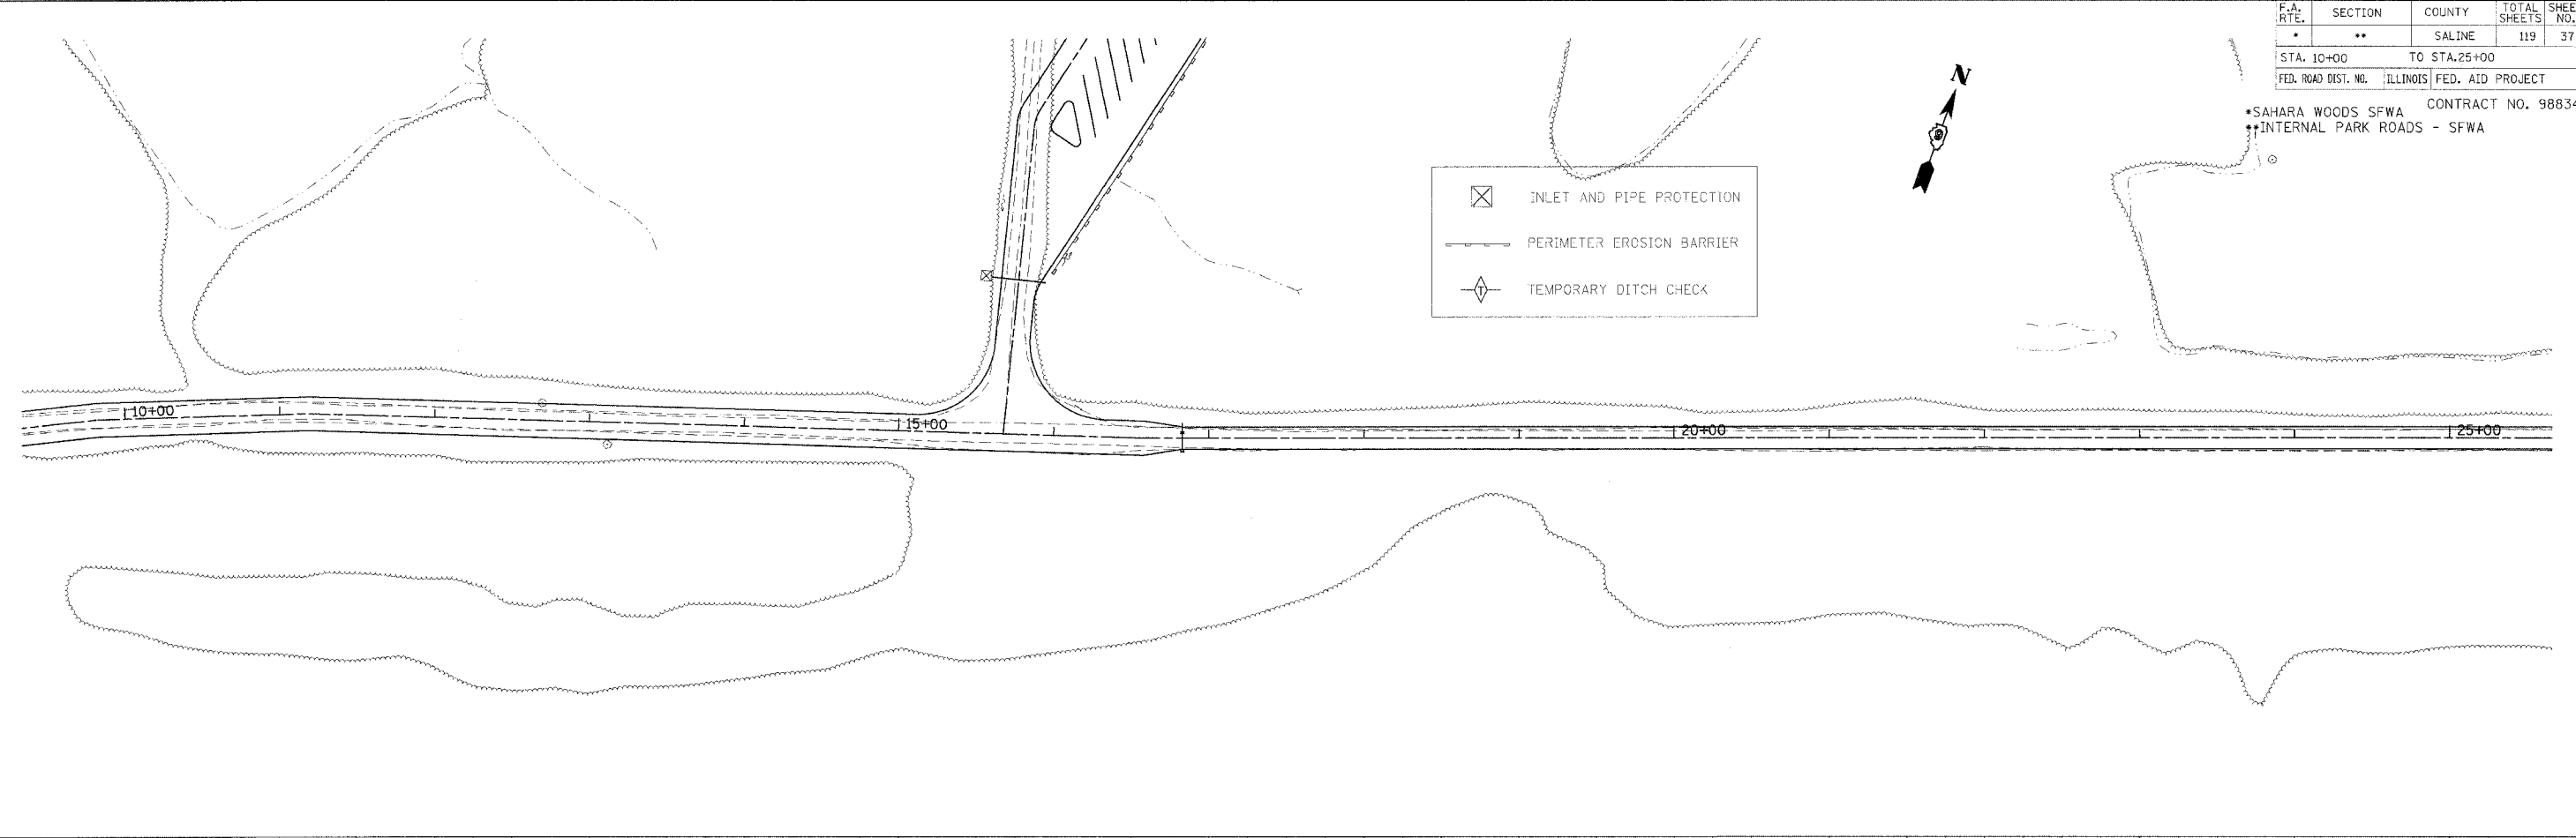


F.A. RTE.	SECTION	COUNTY	TOTAL SHEETS	SHEET NO.
*	**	SALINE	119	37
STA. 10+00		TO STA. 25+00		
FED. ROAD DIST. NO.		ILLINOIS	FED. AID PROJECT	

• SAHARA WOODS SFWA CONTRACT NO. 98834
 • INTERNAL PARK ROADS - SFWA

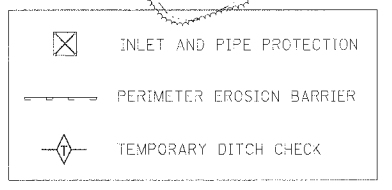

PLAN

DATE	BY

REVIEWED
 APPROVED
 ALIGNED
 CHECKED
 DATE
 NAME


NOTE BOOK NO. _____
 DATE _____
 FILE NAME _____

PROFILE

DATE	BY

REVIEWED
 APPROVED
 GRADES CHECKED
 DATE
 NAME

NOTE BOOK NO. _____
 DATE _____
 FILE NAME _____

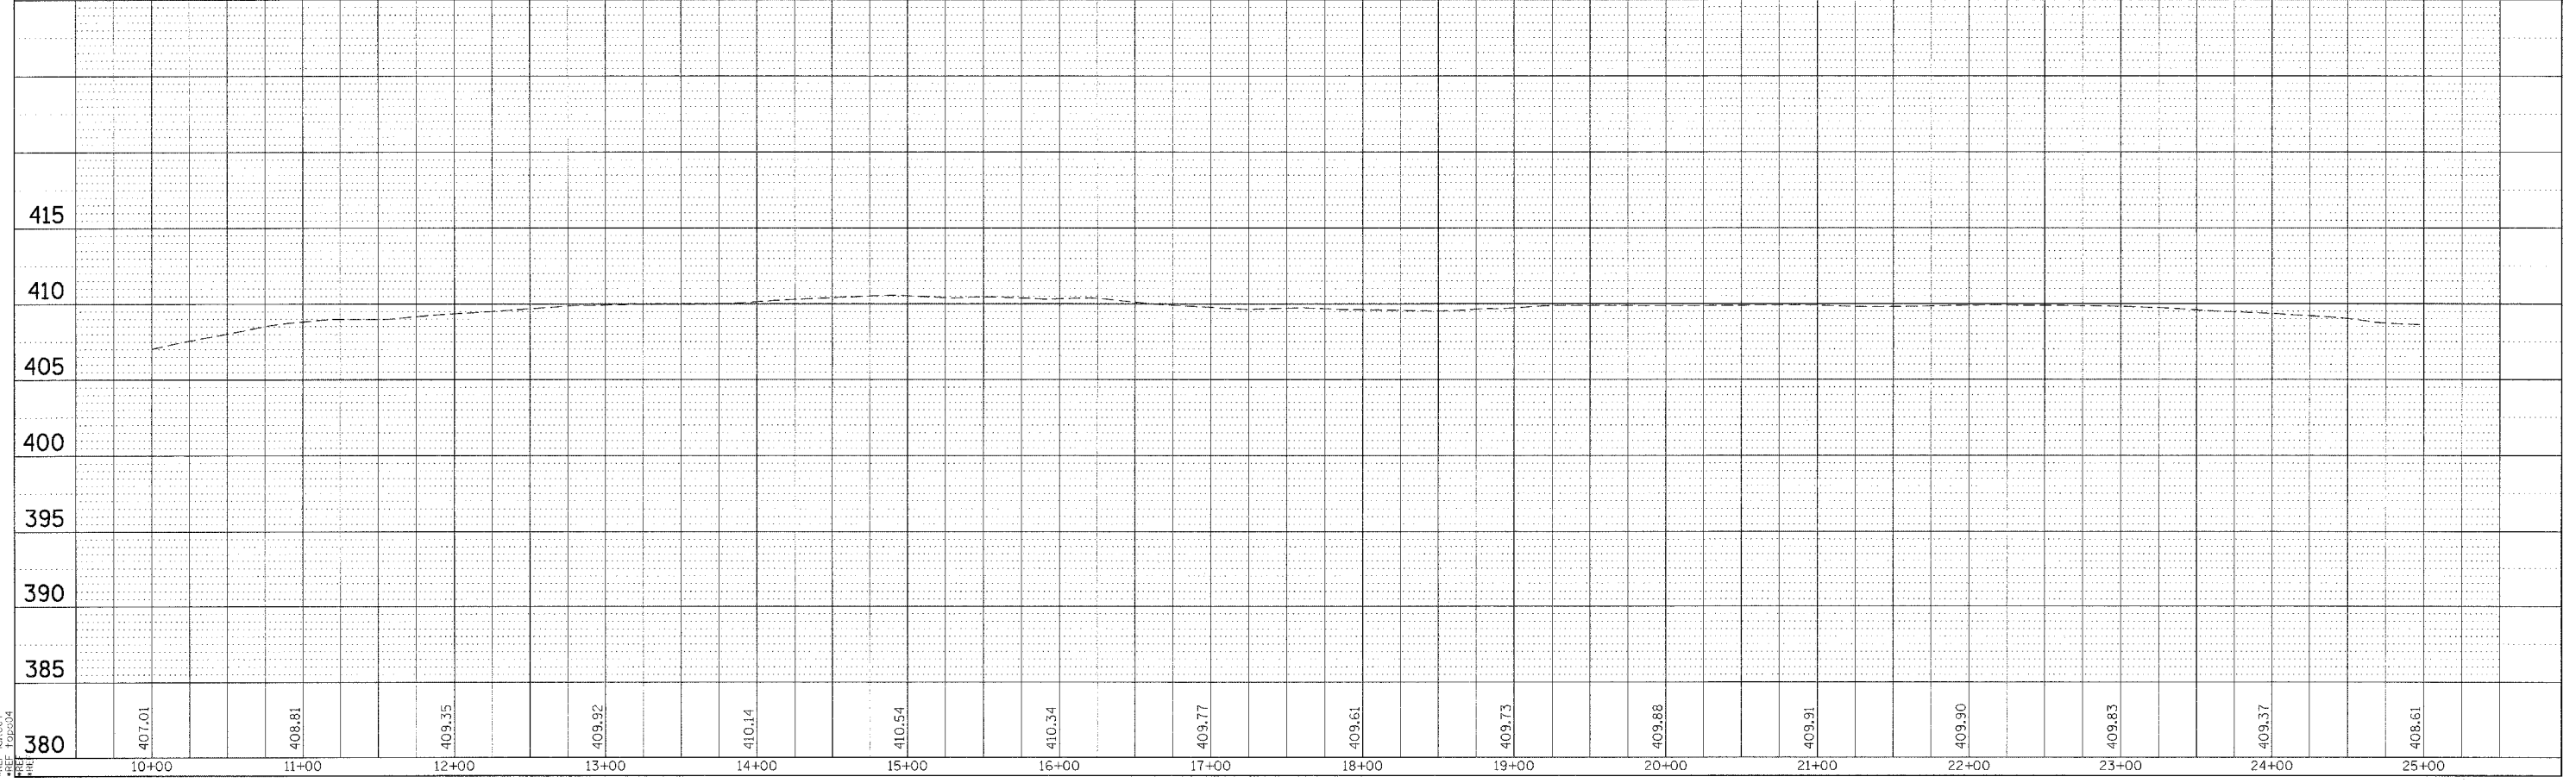

DATE: 11/14/04
 DRAWN: SDC
 REF: 11/14/04
 FILE: 11/14/04

EROSION CONTROL - LAKE RD. STA 10+00 TO 25+00