
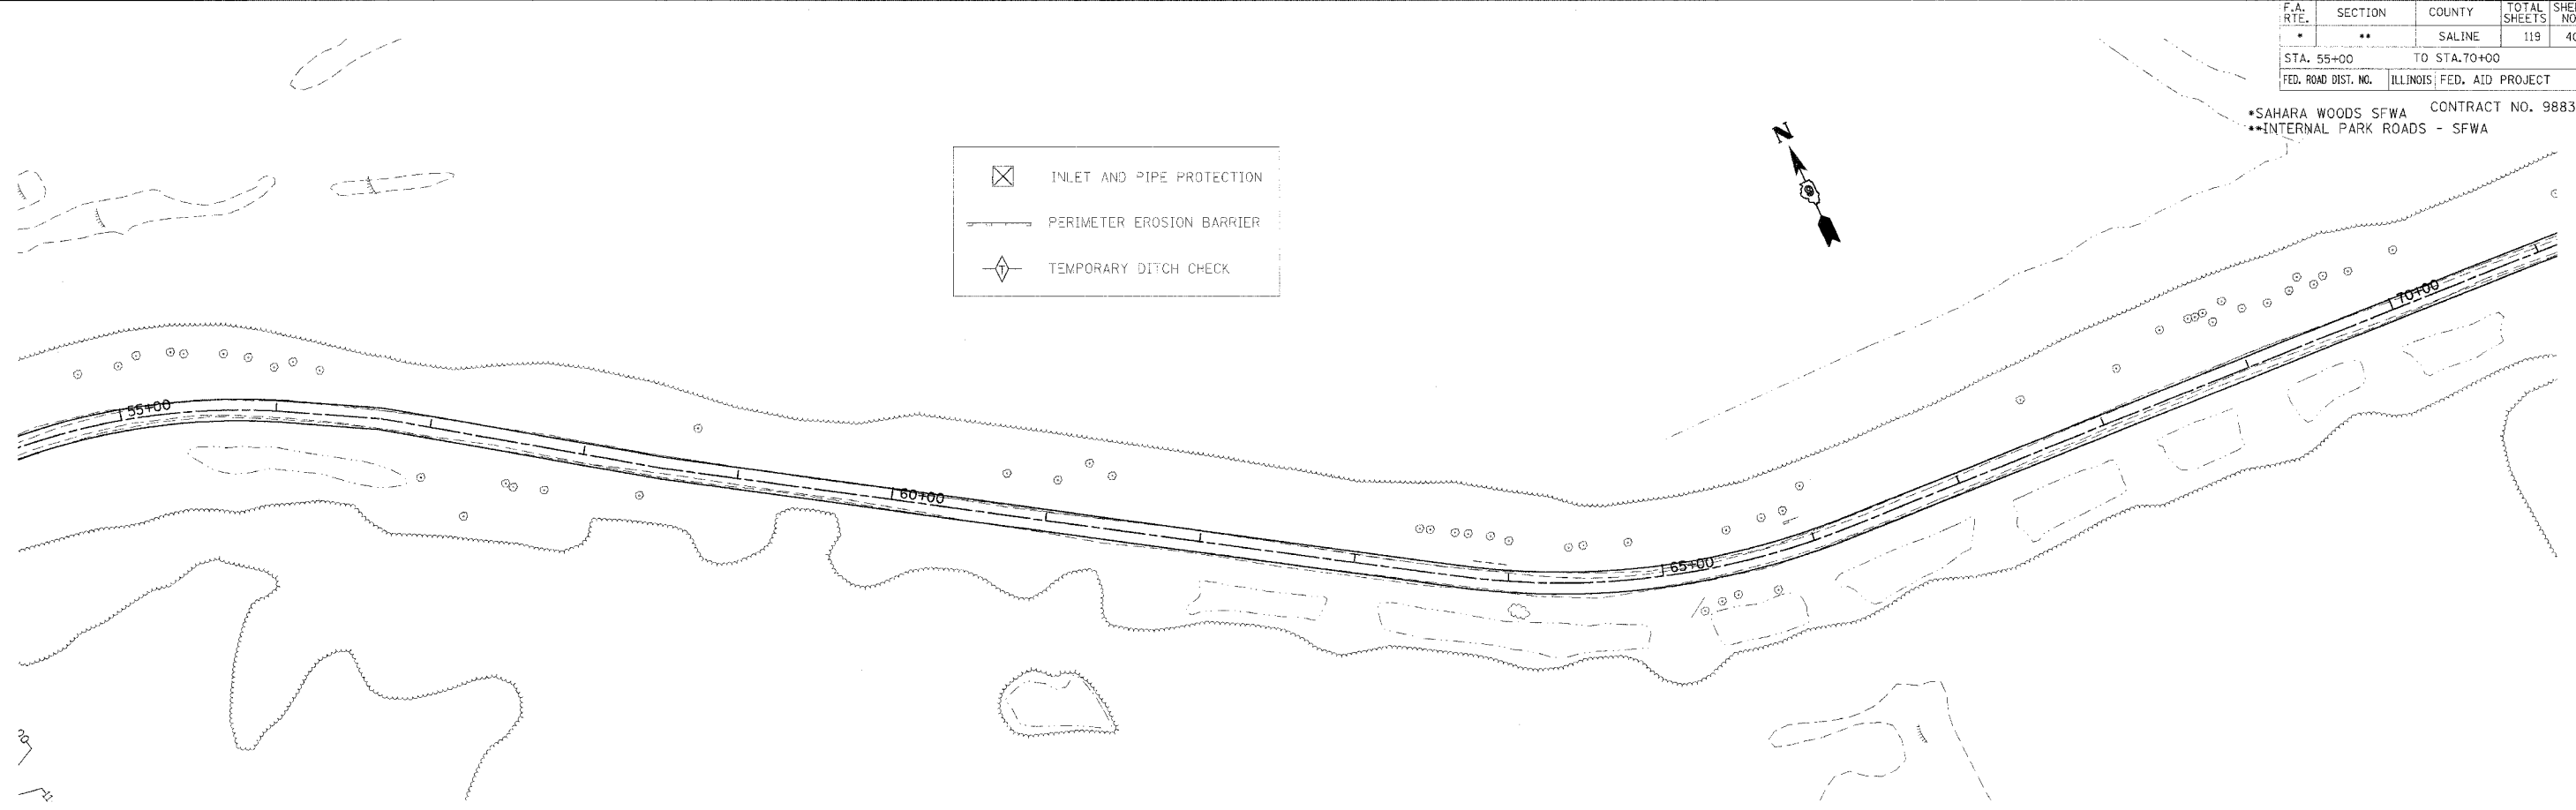



F.A. RTE.	SECTION	COUNTY	TOTAL SHEETS	SHEET NO.
*	**	SALINE	119	40
STA. 55+00		TO STA. 70+00		
FED. ROAD DIST. NO.		ILLINOIS FED. AID PROJECT		

•SAHARA WOODS SFWA CONTRACT NO. 98834
 •INTERNAL PARK ROADS - SFWA

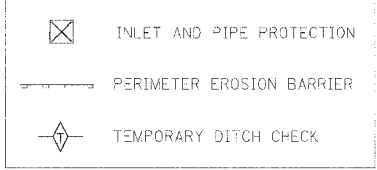

PLAN	REVISIONS	DATE
NO. _____	BY _____	DATE _____
NOTE BOOK NO. _____		
DRAWING NO. _____		
CADD FILE NAME _____		

PROFILE	REVISIONS	DATE
NO. _____	BY _____	DATE _____
NOTE BOOK NO. _____		
DRAWING NO. _____		
CADD FILE NAME _____		

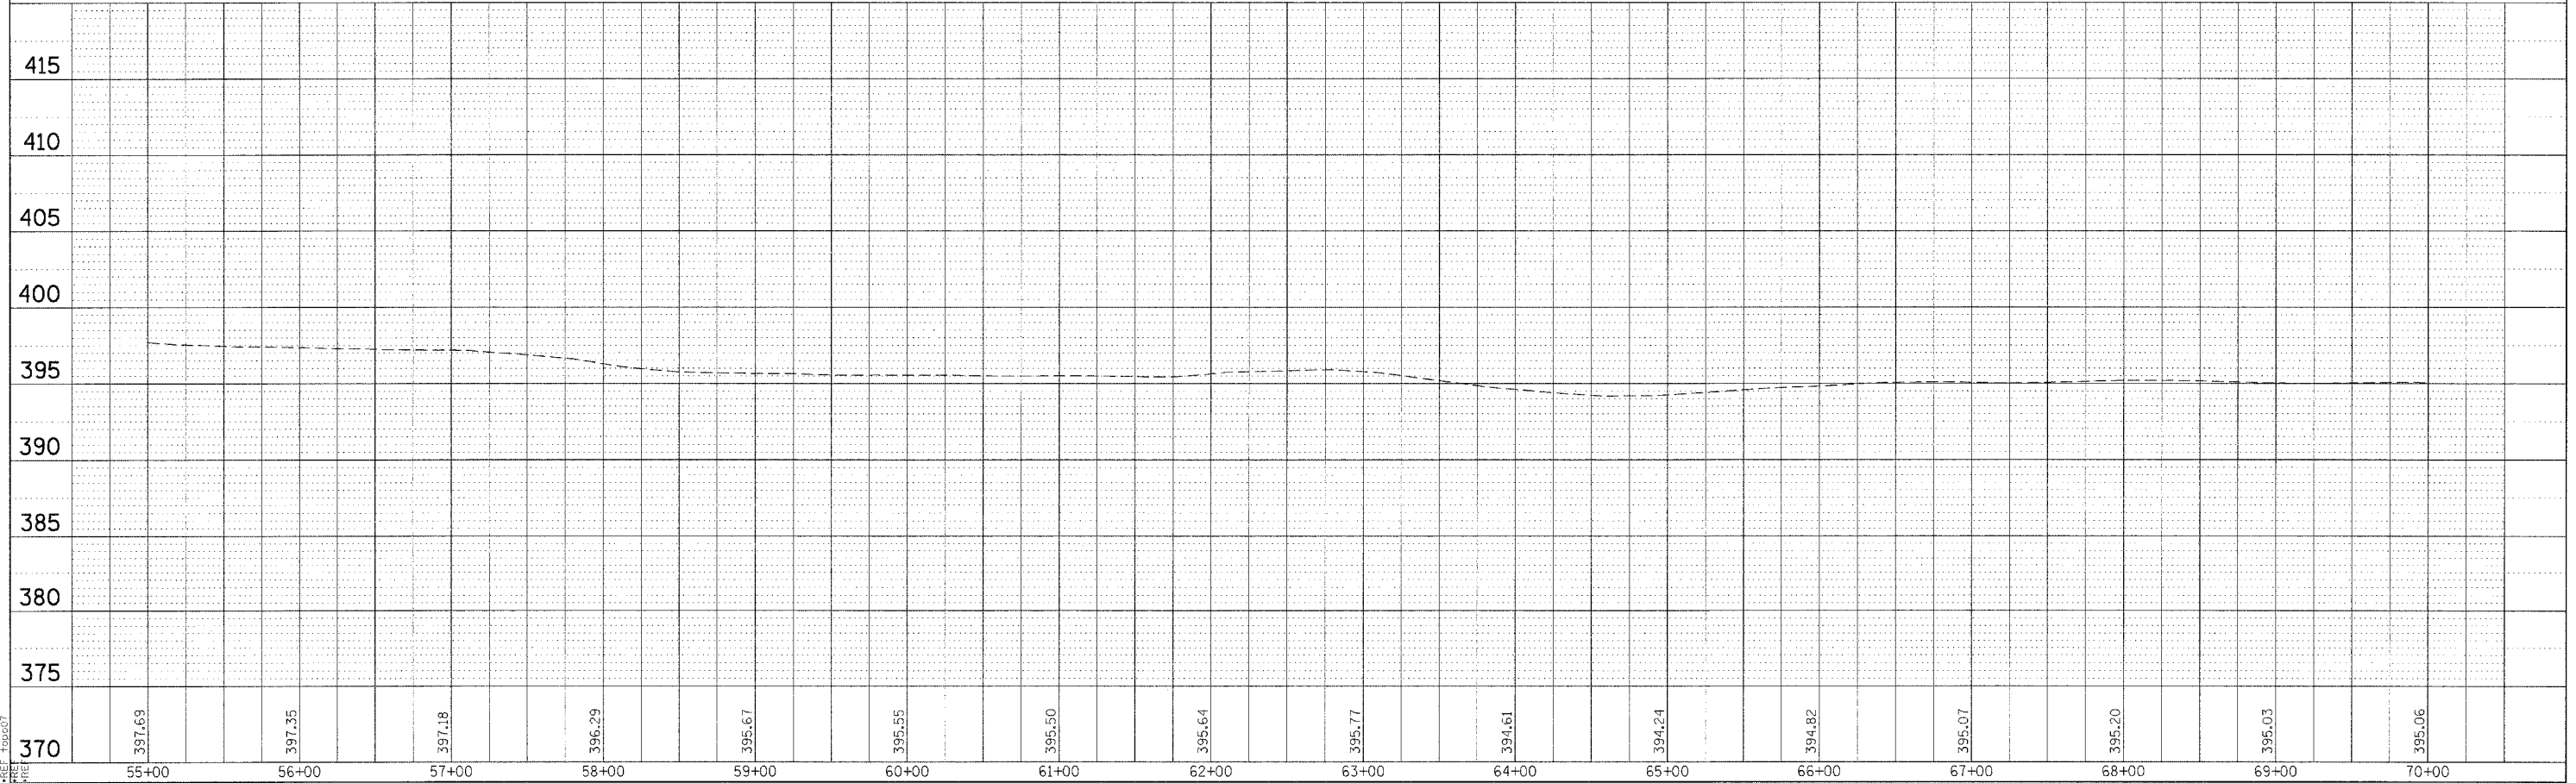

EROSION CONTROL - LAKE RD. STA 55+00 TO 70+00

DATE-TIME*
 DIN-SPEC
 *REF 1/28/07