


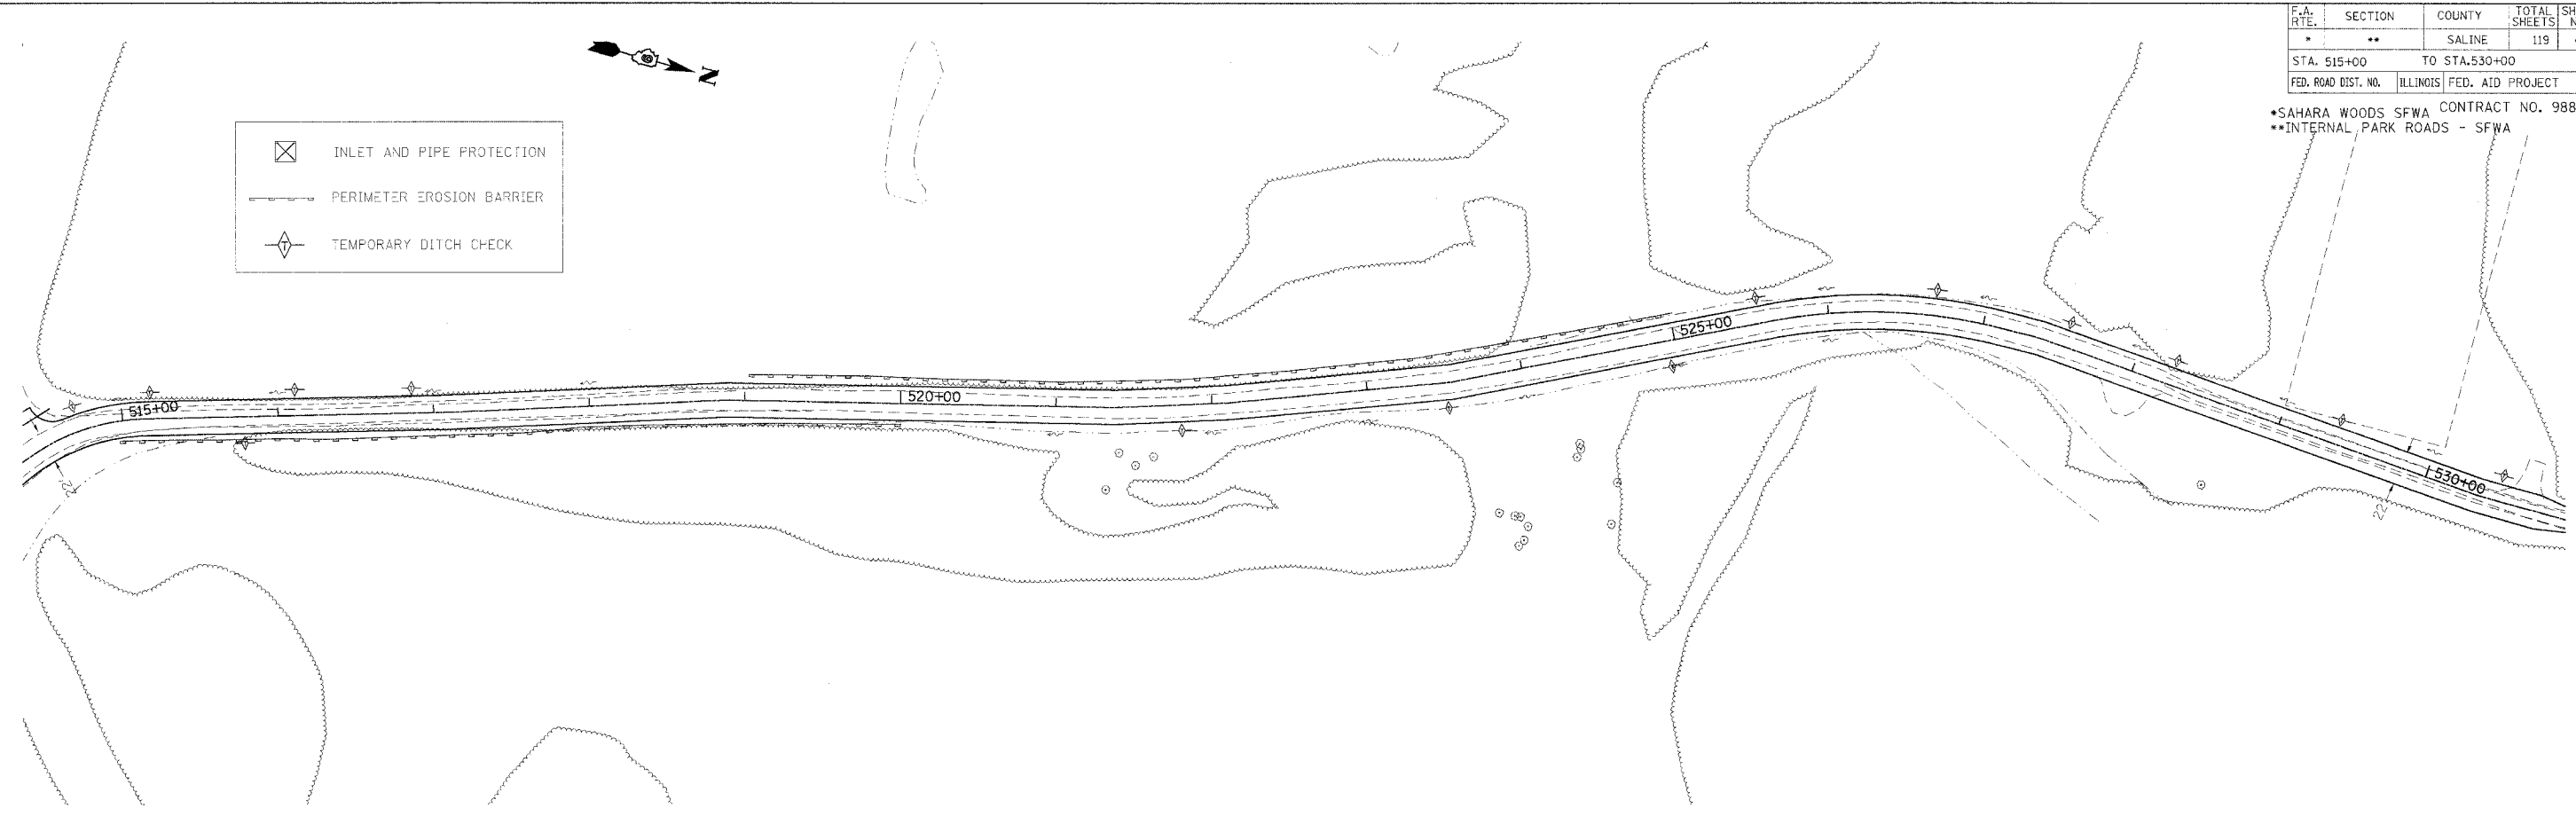


F.A. RTE.	SECTION	COUNTY	TOTAL SHEETS	SHEET NO.
*	**	SALINE	119	43
STA. 515+00		TO STA. 530+00		
FED. ROAD DIST. NO.	ILLINOIS	FED. AID PROJECT		


*SAHARA WOODS SFWA CONTRACT NO. 98834
 **INTERNAL PARK ROADS - SFWA

-  INLET AND PIPE PROTECTION
-  PERIMETER EROSION BARRIER
-  TEMPORARY DITCH CHECK



DATE	BY
DATE	BY
DATE	BY
DATE	BY

DATE	BY
DATE	BY
DATE	BY
DATE	BY

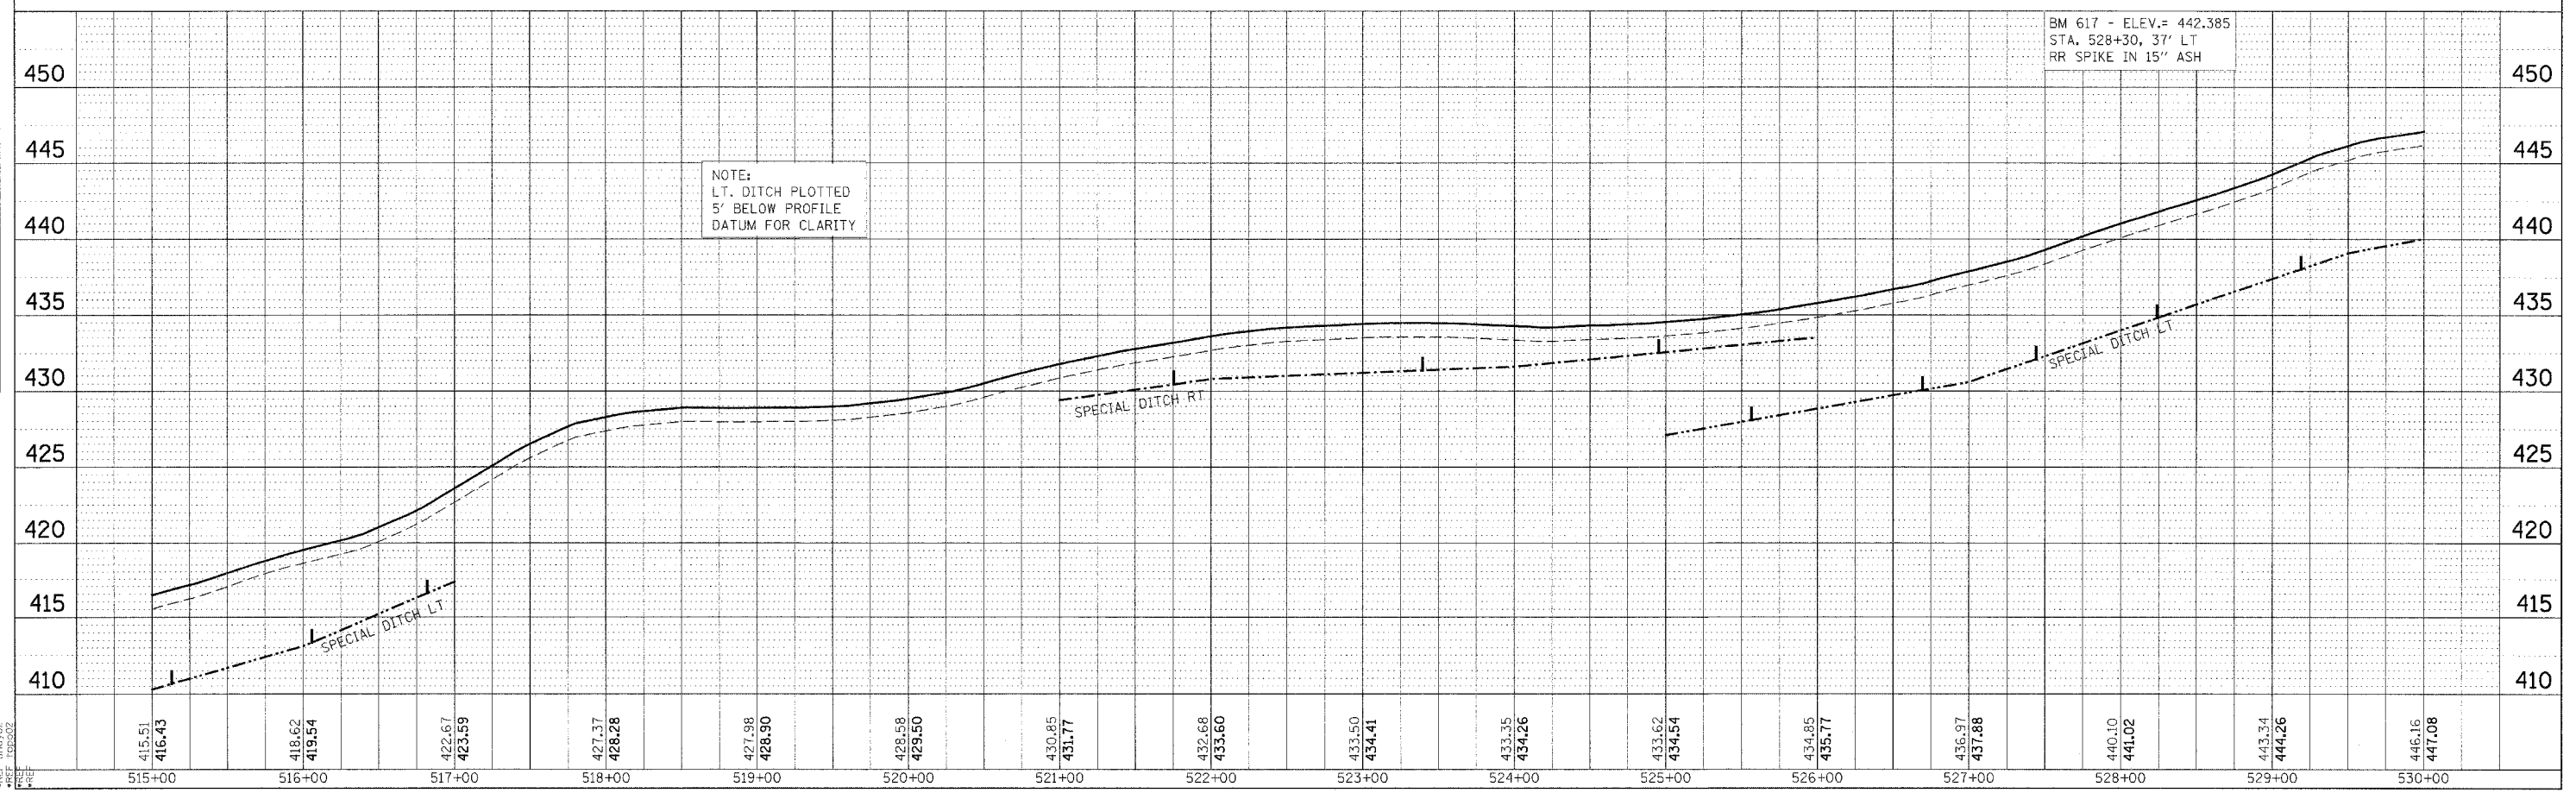

EROSION CONTROL - SHAY RD. STA 515+00 TO 530+00

DATE TIME
 04/25/02 10:00 AM
 REF 8/10/02
 FILE 100302