


F.A. RTE.	SECTION	COUNTY	TOTAL SHEETS	SHEET NO.
*	**	SALINE	119	45
STA. 545+00		TO STA. 560+00		
FED. ROAD DIST. NO.	ILLINOIS	FED. AID PROJECT		

\*SAHARA WOODS SFWA CONTRACT NO. 98834  
 \*\*INTERNAL PARK ROADS - SFWA


DATE	BY

PLAN  
 SURVEYED  
 ALIGNED  
 CHECKED  
 NOTE BOOK NO.  
 CAD FILE NAME

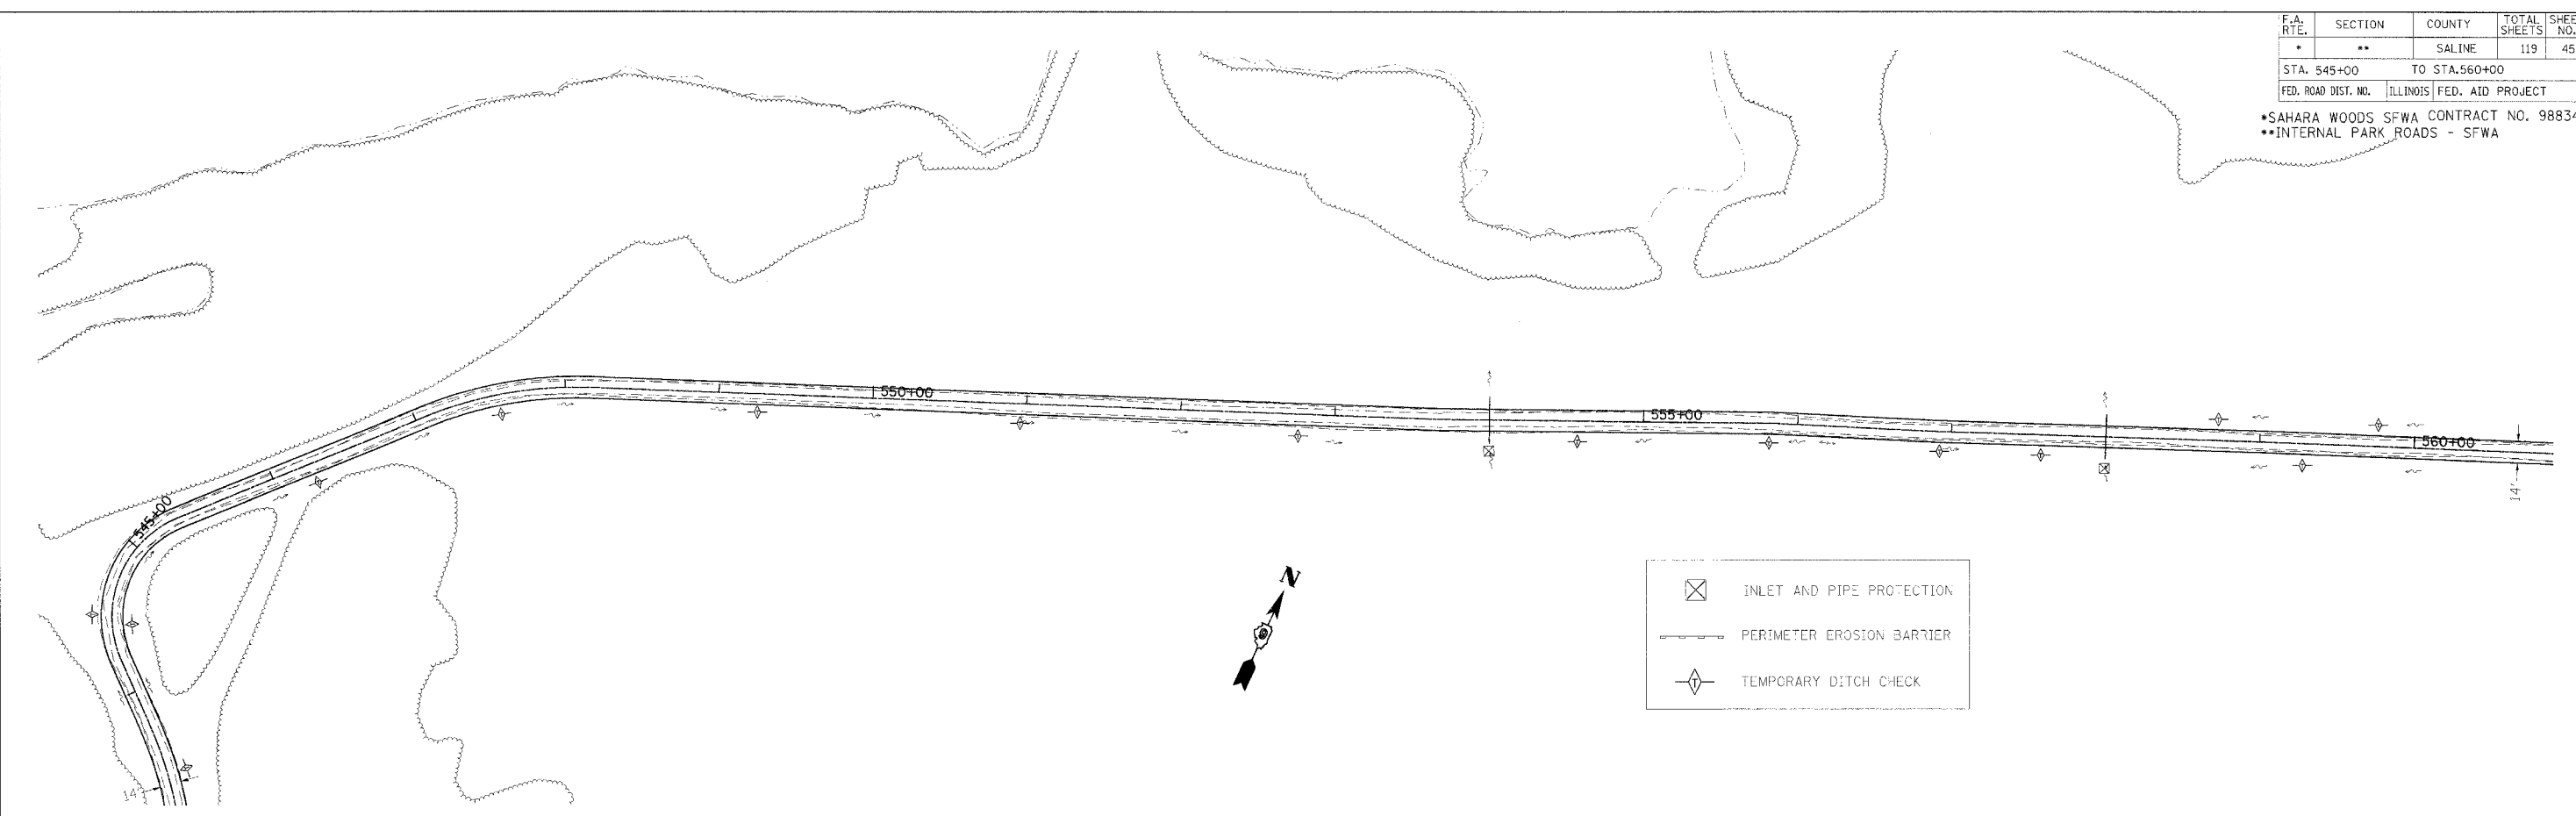

DATE	BY

PROFILE  
 SURVEYED  
 CHECKED  
 NOTE BOOK NO.  
 STATUS:  OPEN  PARTIAL  CLOSED

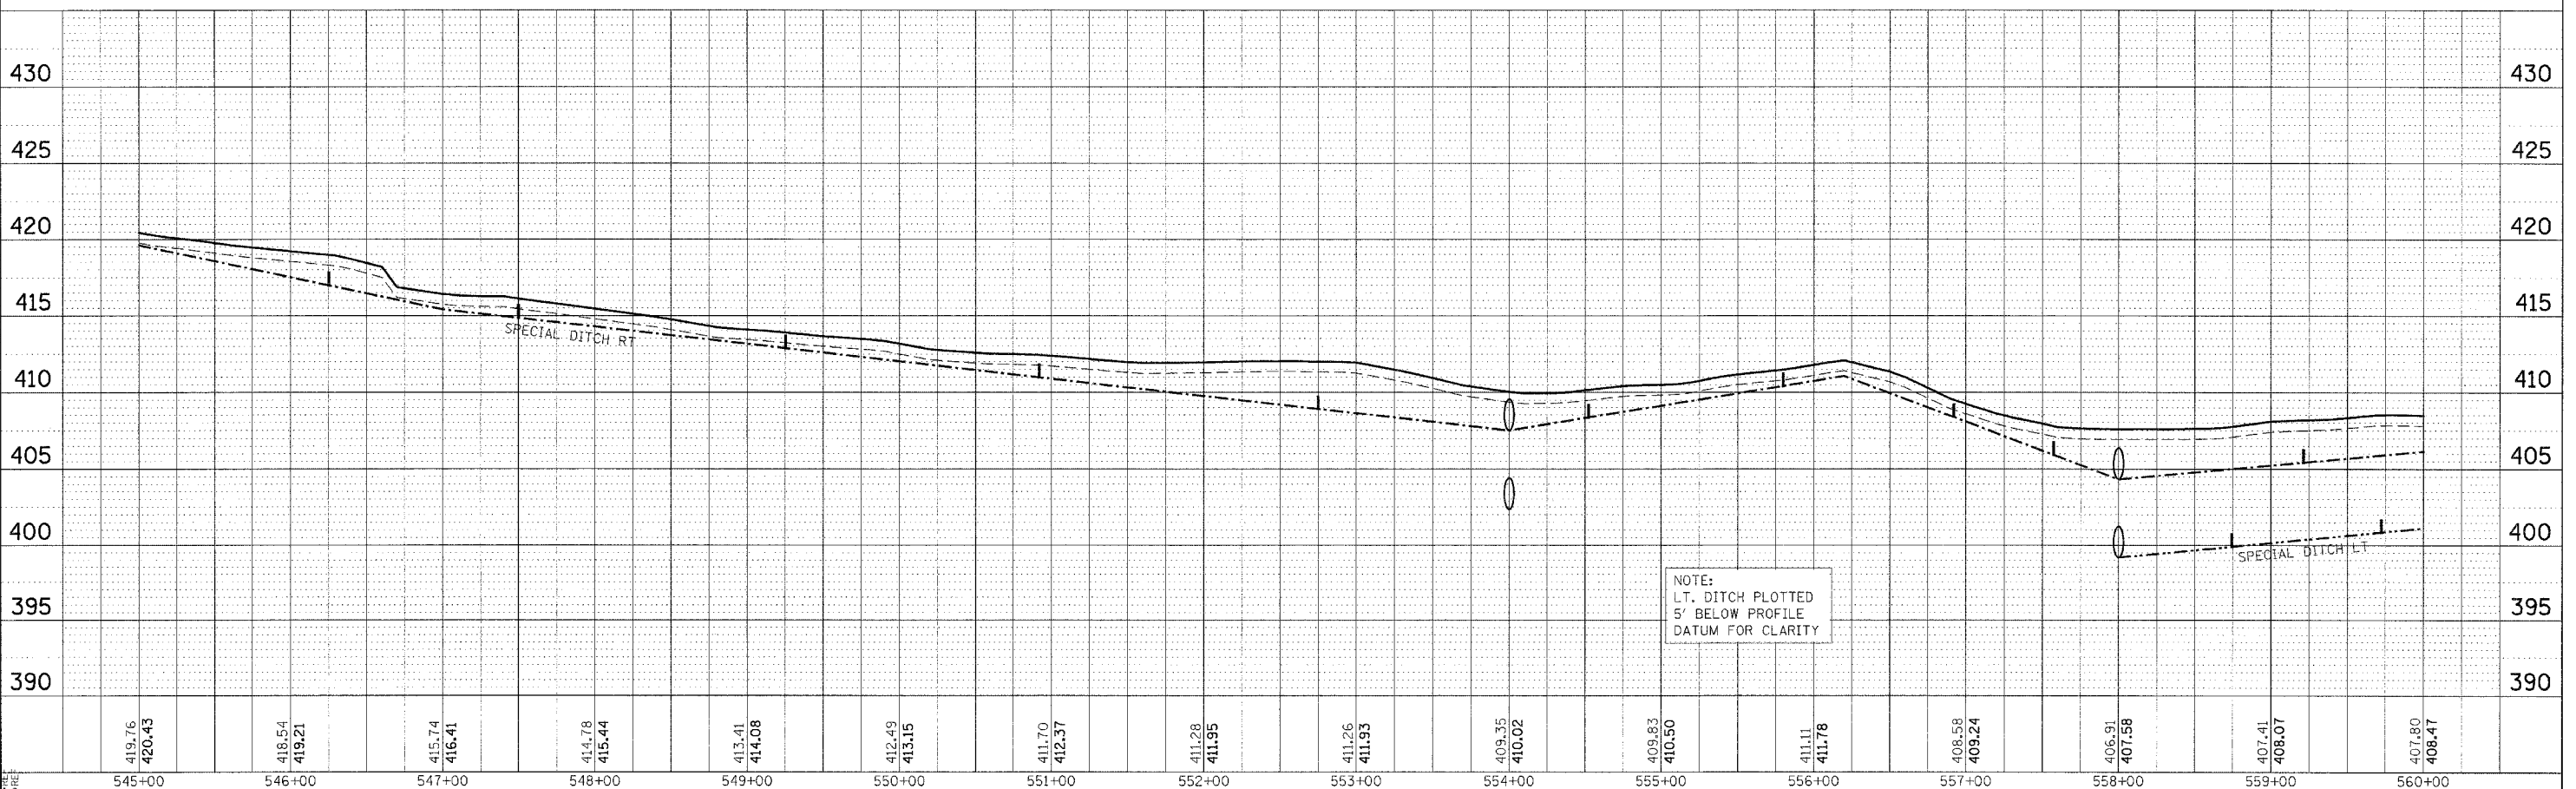

EROSION CONTROL - SHAY RD. STA 545+00 TO 560+00