
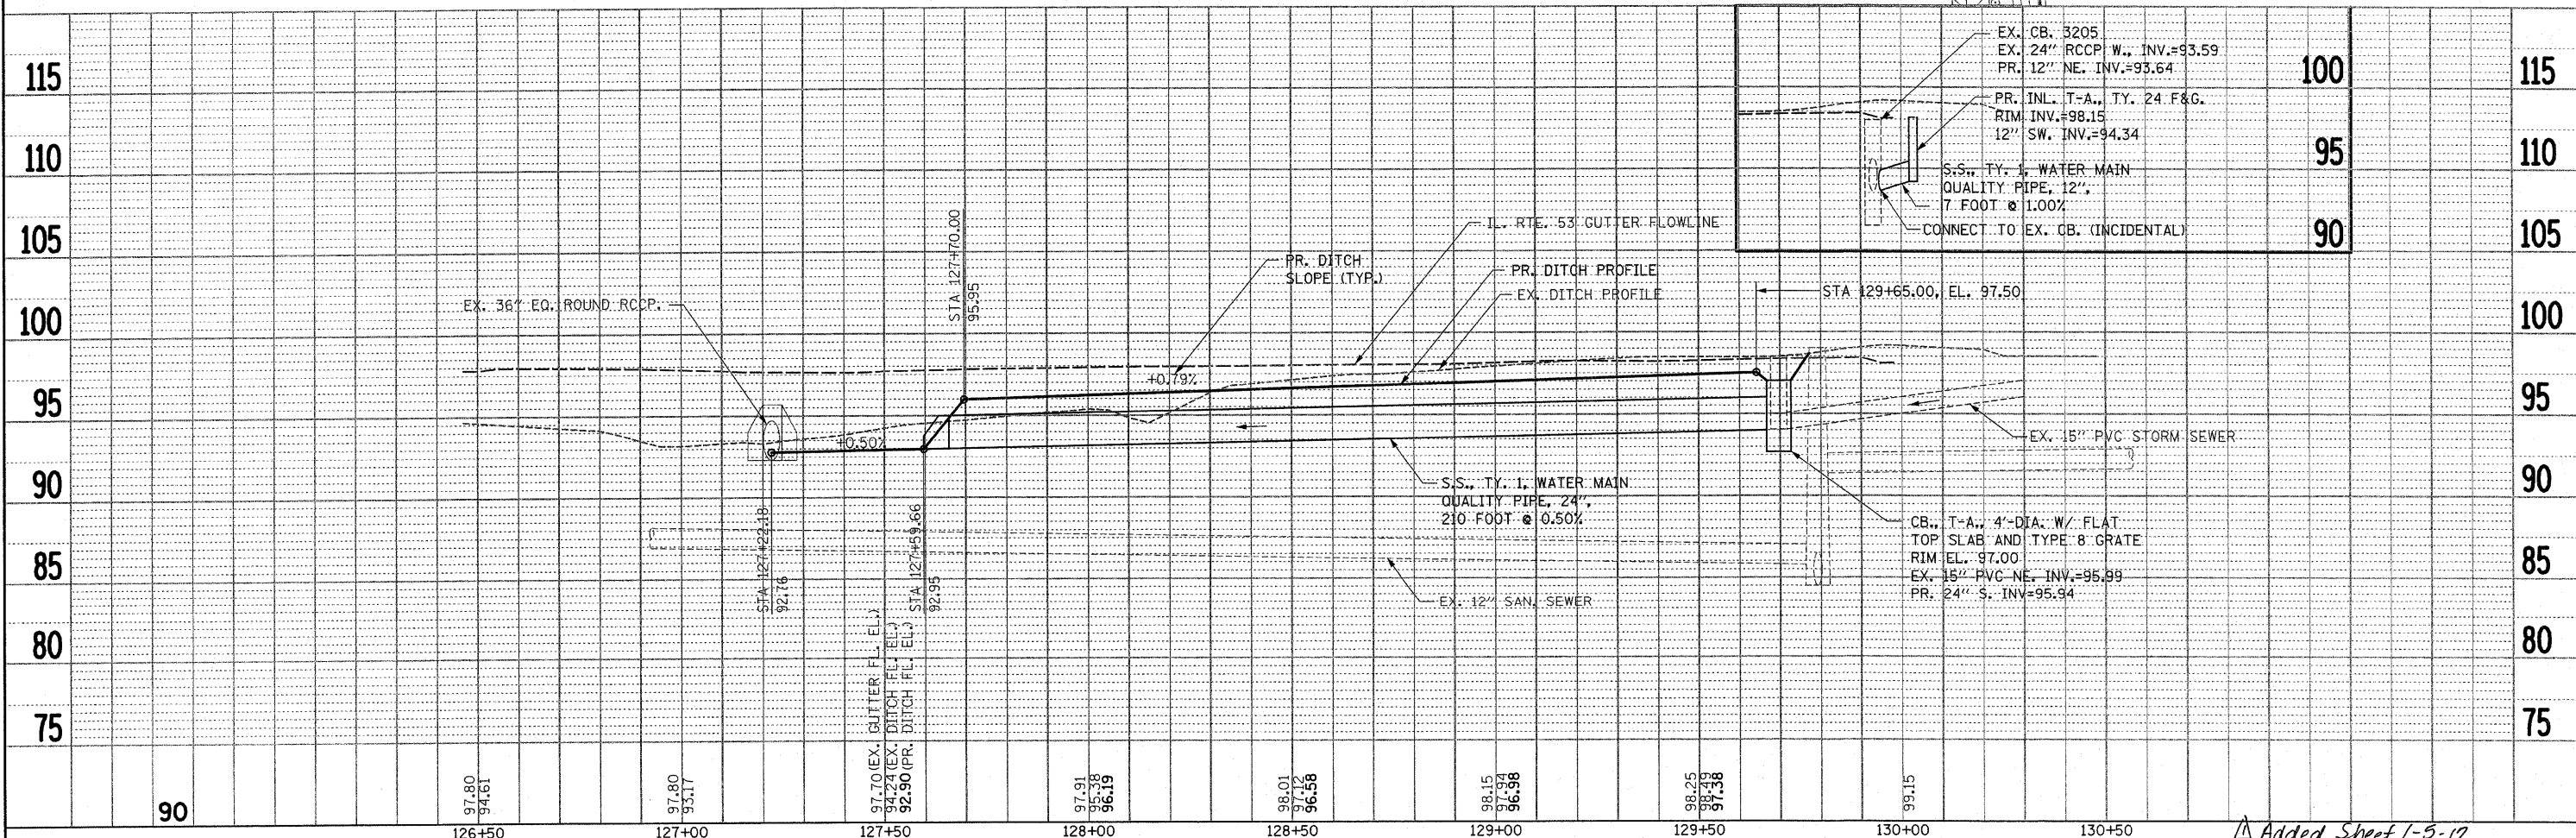


DATE	
BY	
REVISIONS	
NO.	
DESCRIPTION	
DATE	
BY	
DATE	
BY	
DATE	
BY	
DATE	

DATE	
BY	
REVISIONS	
NO.	
DESCRIPTION	
DATE	
BY	
DATE	
BY	
DATE	
BY	
DATE	

FILE NAME = S:\1\01_63800-63991_6346_033\Micros\CADD Sheets\0168991-drt-plp-rp-fl-dgr

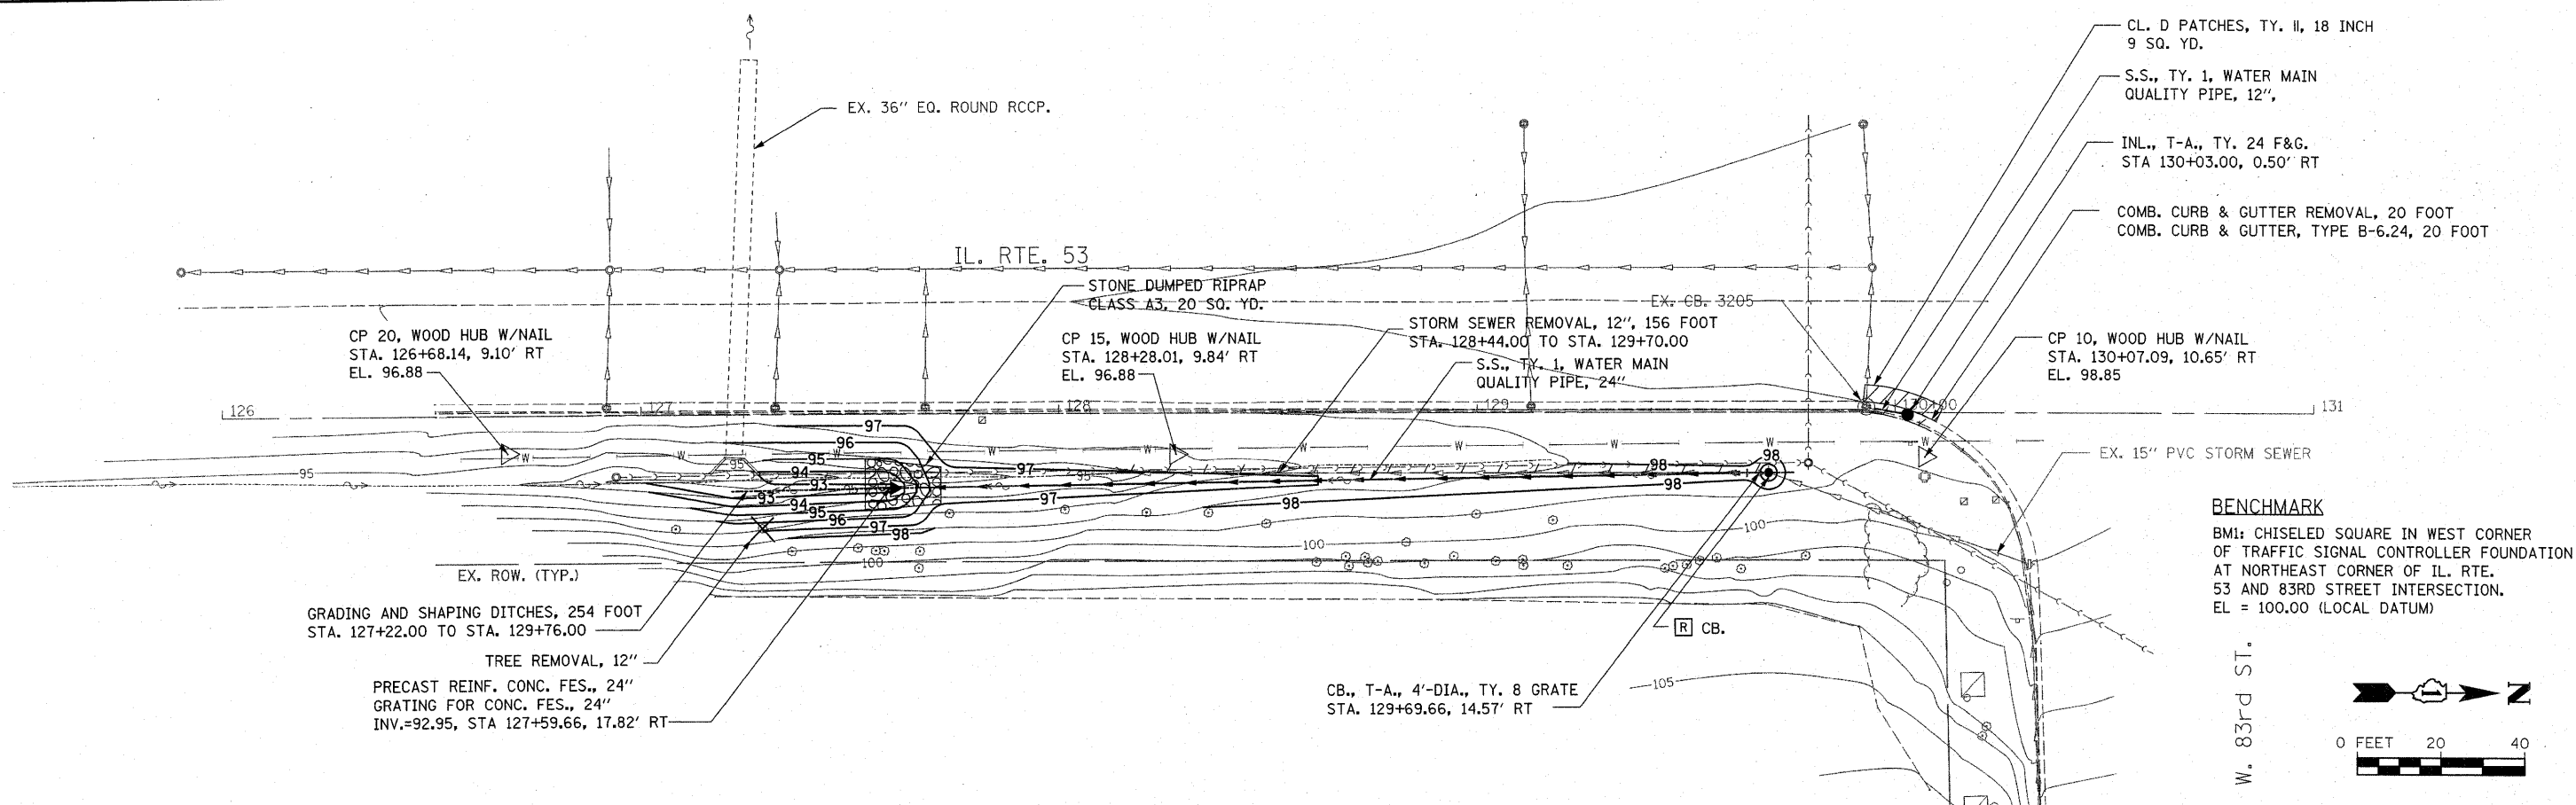

DESIGNED - NJO	REVISIONS	IL. RTE. 53 AT W. 83RD STREET DRAINAGE PLAN & PROFILE		F.A.P. RTE. 870	SECTION 534-RS-5	COUNTY DUPAGE	TOTAL SHEETS 19	SHEET NO. 7A
CHECKED - DWG	REVISIONS	STATE OF ILLINOIS DEPARTMENT OF TRANSPORTATION		SCALE: AS SHOWN SHEET NO. 1 OF 1 SHEETS		CONTRACT NO. 60P91		
DRAWN - JKP	REVISIONS	SCALE: AS SHOWN		SHEET NO. 1 OF 1 SHEETS		FED. ROAD DIST. NO. 1 ILLINOIS FED. AID PROJECT		
CHECKED - MAG	REVISIONS	STA. TO STA.						

1170 SOUTH HOUBOLT ROAD
JOLIET, ILLINOIS 60431
(815) 744-4200
STRAND ASSOCIATES

USER NAME = johkpk

DESIGNED - NJO

CHECKED - DWG

DRAWN - JKP

CHECKED - MAG

REVISIONS

REVISIONS

REVISIONS

REVISIONS

Added Sheet 1-5-12