


DATE	
BY	
REVIEWED	
PLANNED	
NOTED	
NO.	


DATE	
BY	
REVIEWED	
PLANNED	
NOTED	
NO.	

MATCH LINE STA. 213+50  
SEE SHEET NO. 69


MATCH LINE STA. 219+00  
SEE SHEET NO. 71

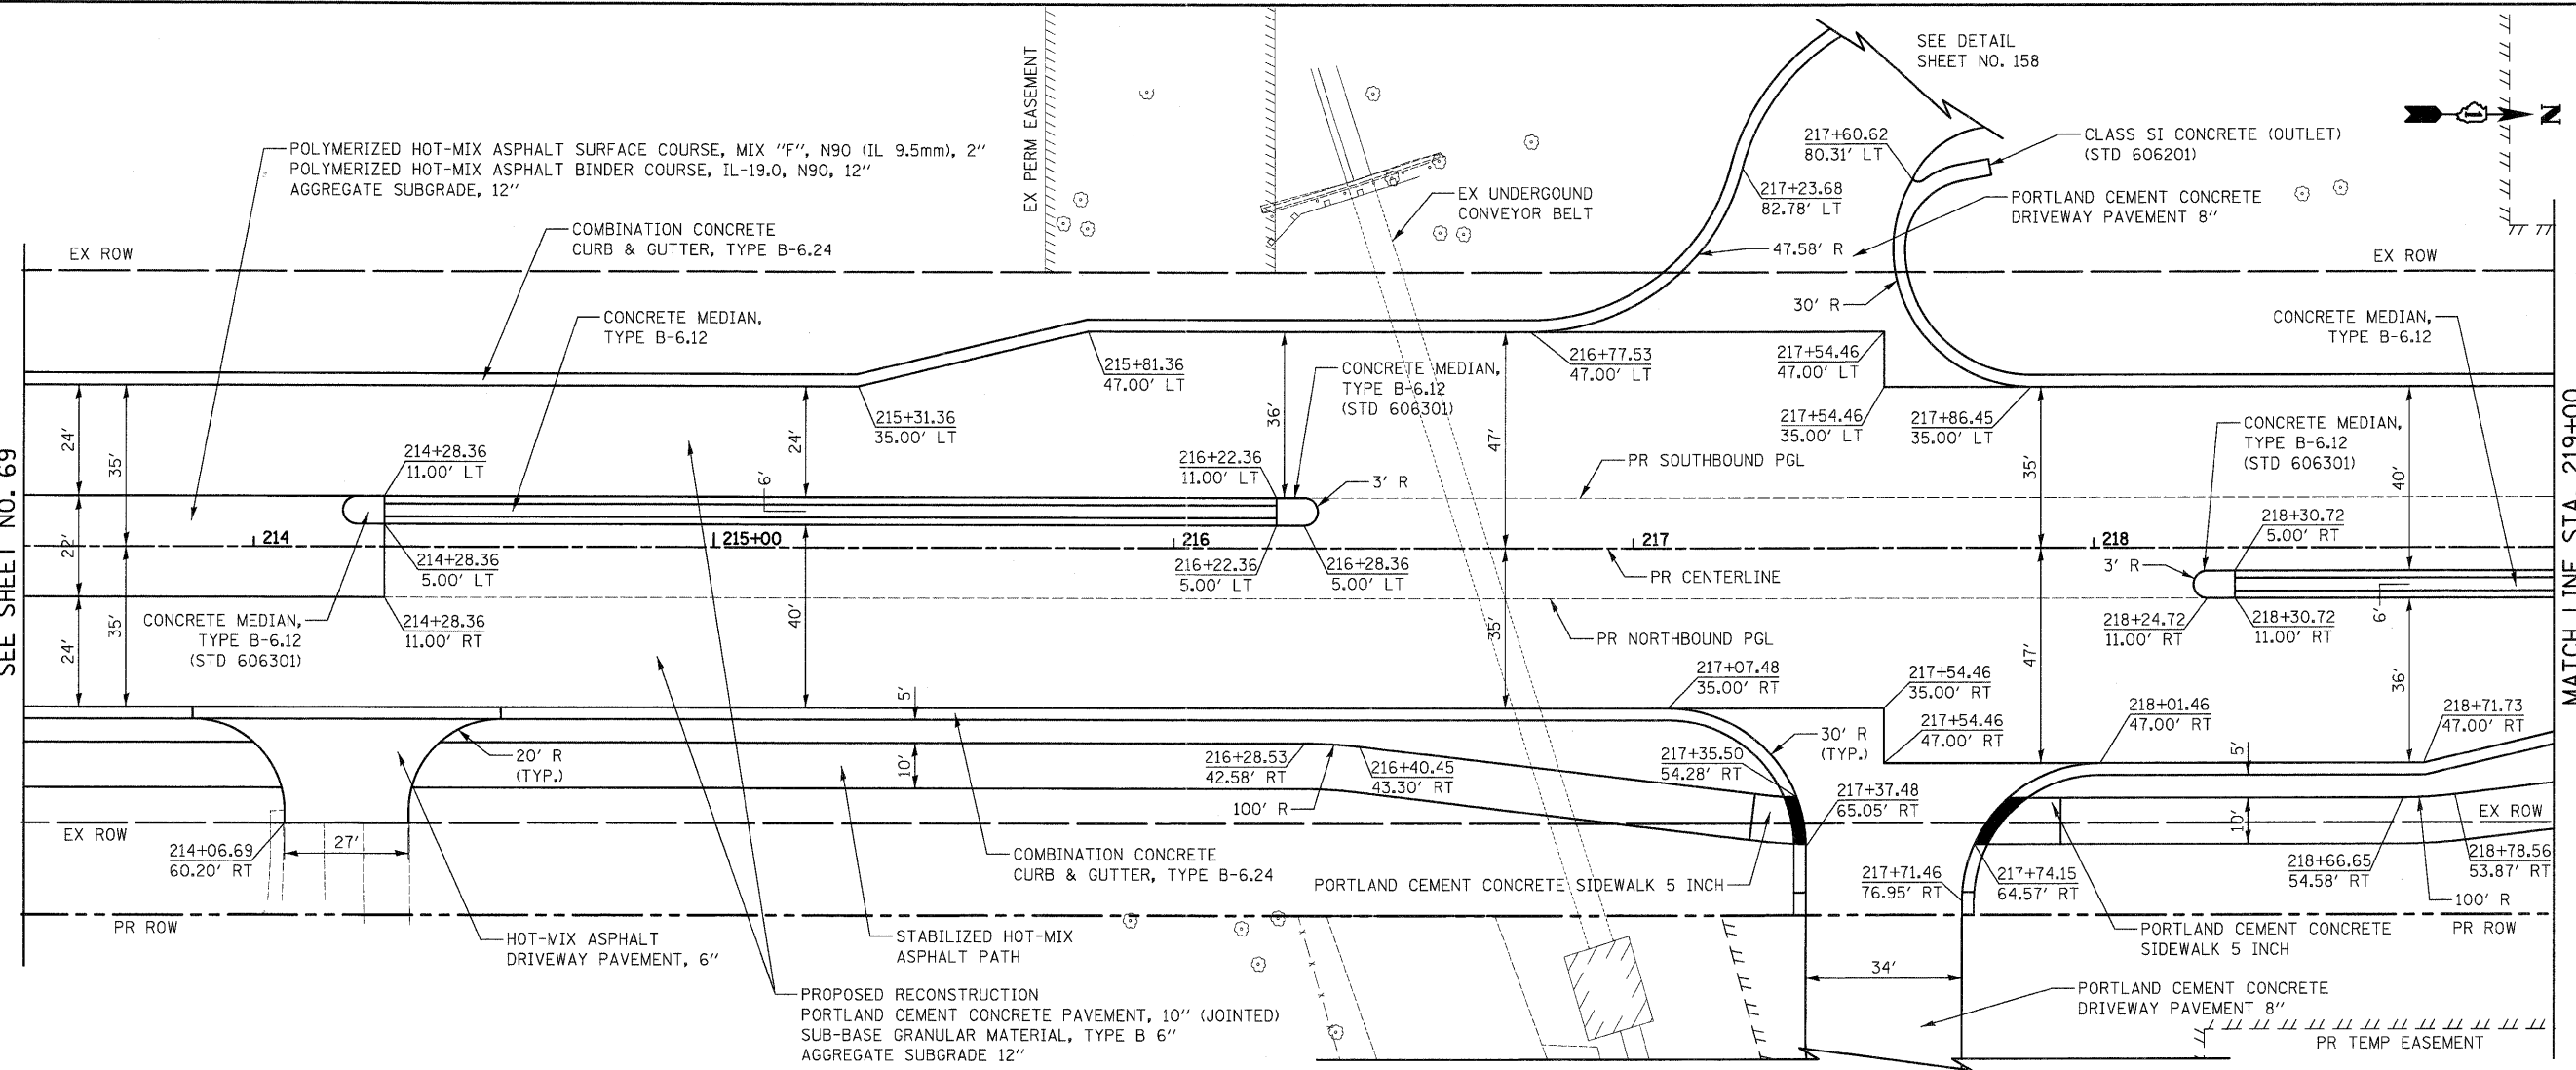

SEE DETAIL SHEET NO. 158

 

ILLINOIS ROUTE 31

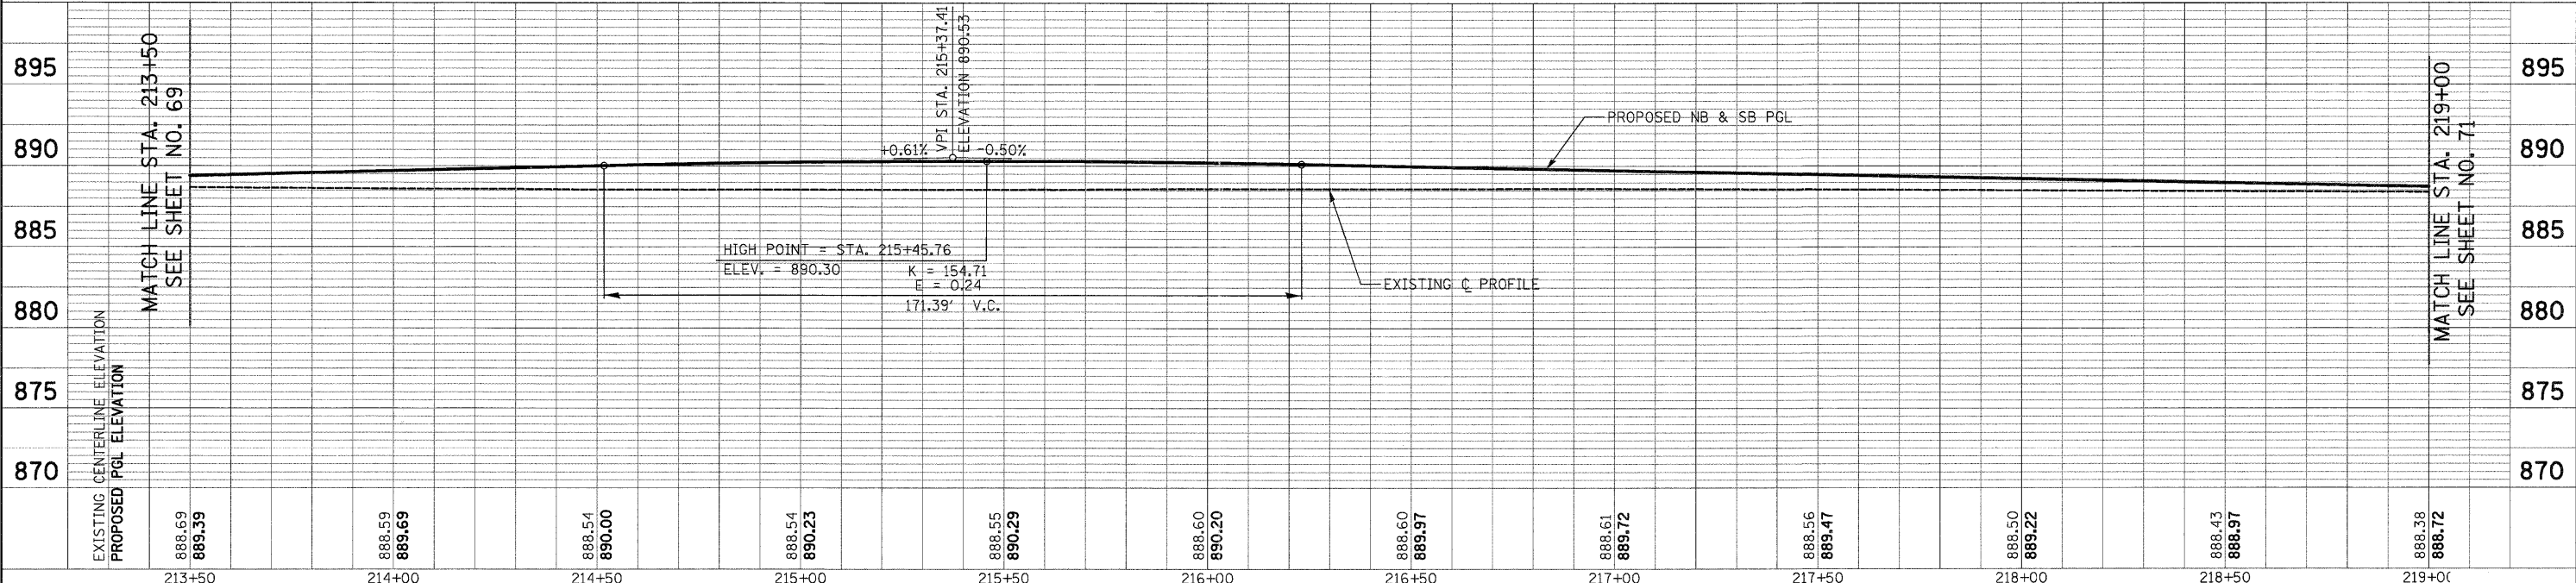

FILE NAME =	USER NAME = dte	DESIGNED - KWH	REVISED -	<b>STATE OF ILLINOIS DEPARTMENT OF TRANSPORTATION</b>	<b>PLAN AND PROFILE</b>	F.A.J. RTE.	SECTION	COUNTY	TOTAL SHEETS	SHEET NO.	
Y:\2278 Virginia Klassen\cad\sheet\28-Plan	ndProfile\2278_P&P_02.dgn	DRAWN - DTE	REVISED -			3887	96-00209-01-PV	McHENRY	271	70	
	PLOT SCALE = 20.0000' / 1 in.	CHECKED - GAB	REVISED -			CONTRACT NO. 63553					
	PLOT DATE = 10/24/2011	DATE - 10/24/11	REVISED -			FED. ROAD DIST. NO. 1 (ILLINOIS) FED. AID PROJECT HPP-4064003					