



PLAN	SURVEYED	DATE
	PLOTTED	BY
	ALIGNED	CHECKED
	GRADES	NO.
	STRUCTURE	NO.
	NOTATION	CHG

PROFILE	SURVEYED	DATE
	PLOTTED	BY
	GRADES	CHECKED
	STRUCTURE	NO.
	NOTATION	CHG


MATCH LINE STA. 229+80
SEE SHEET NO. 72

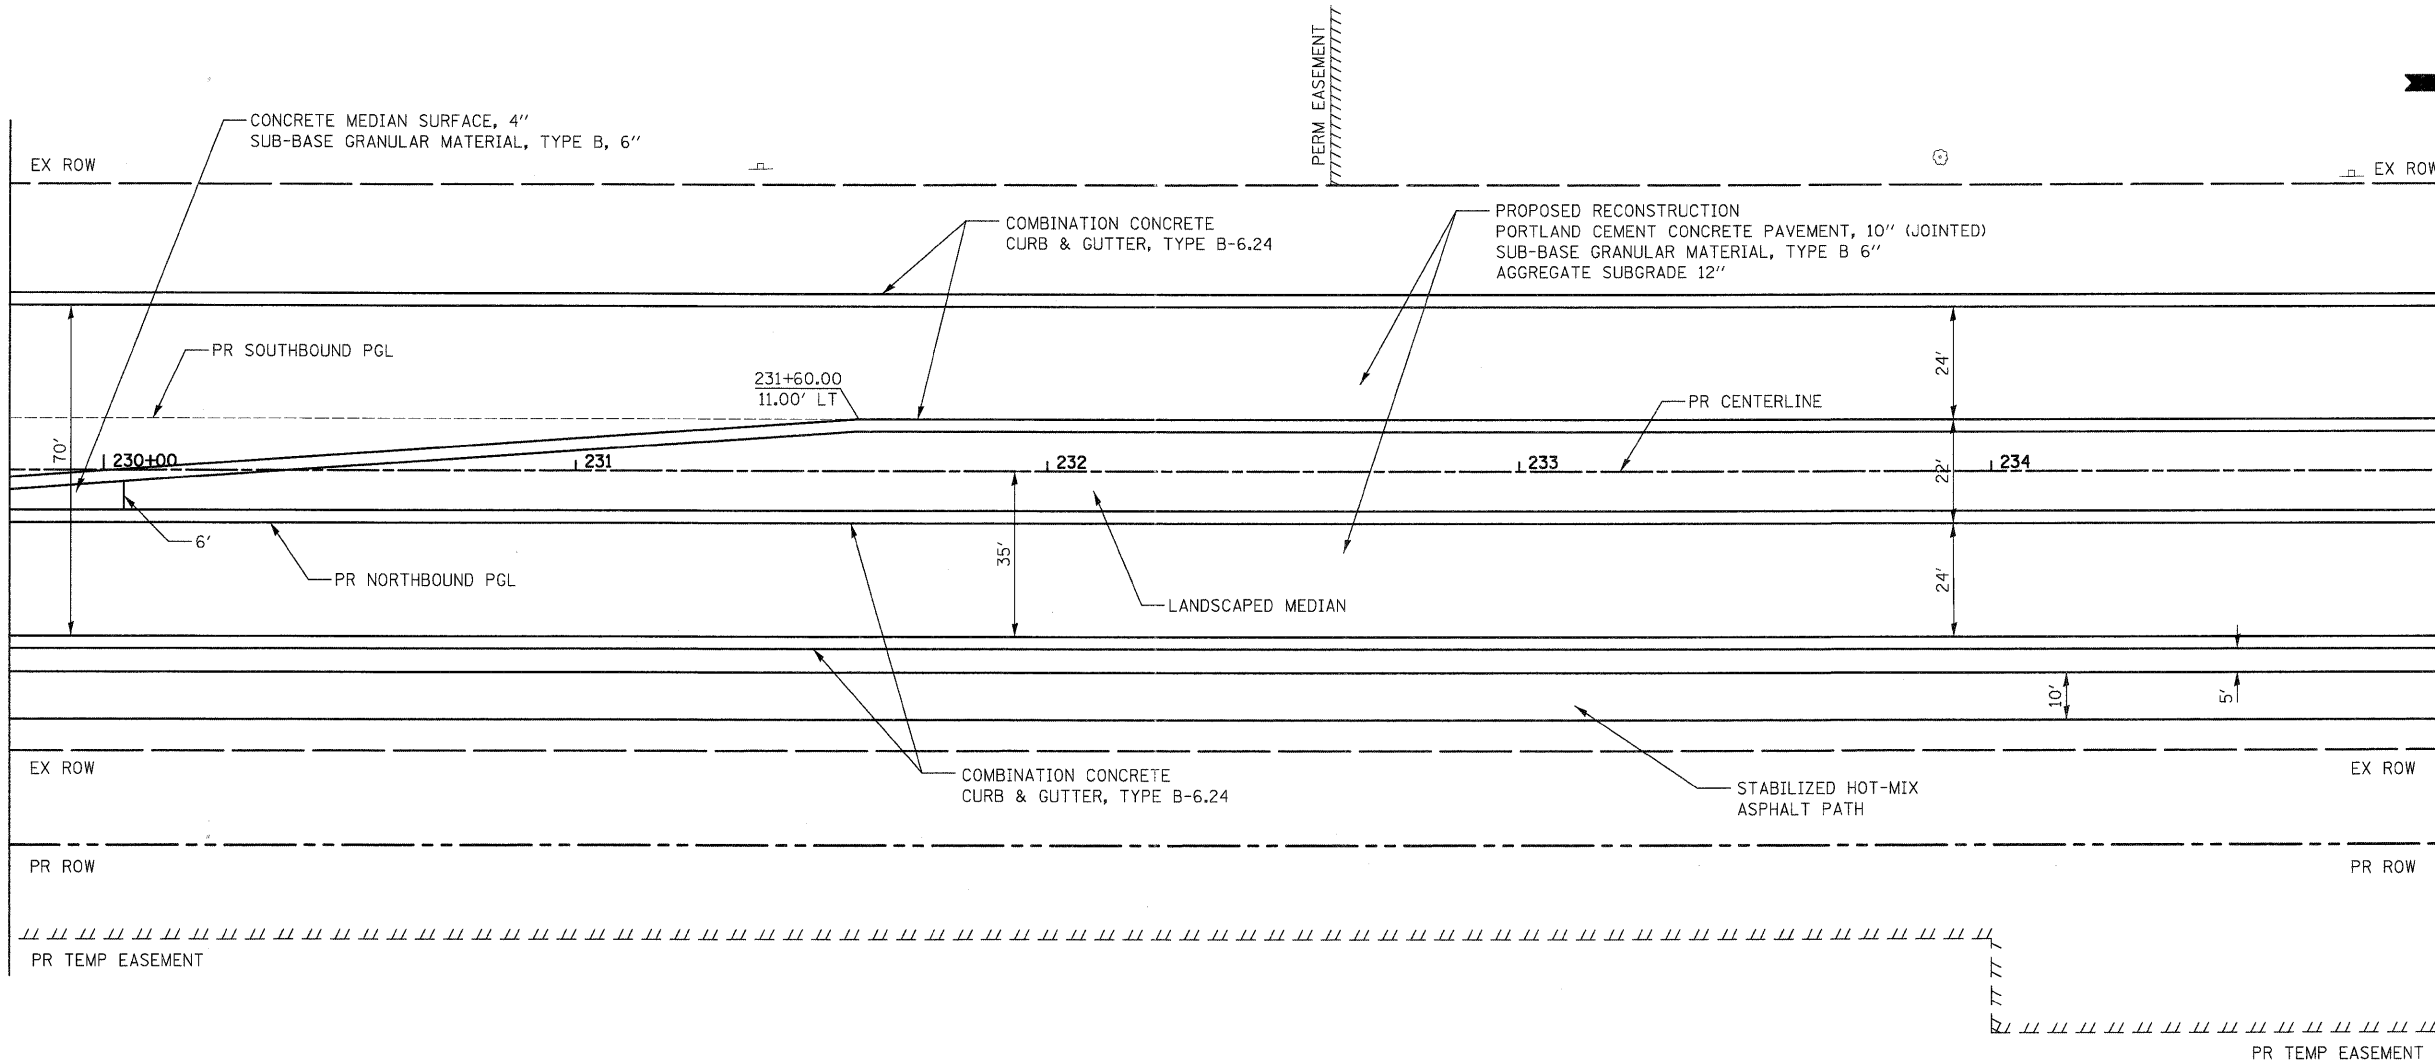

MATCH LINE STA. 235+00
SEE SHEET NO. 74

 

ILLINOIS ROUTE 31

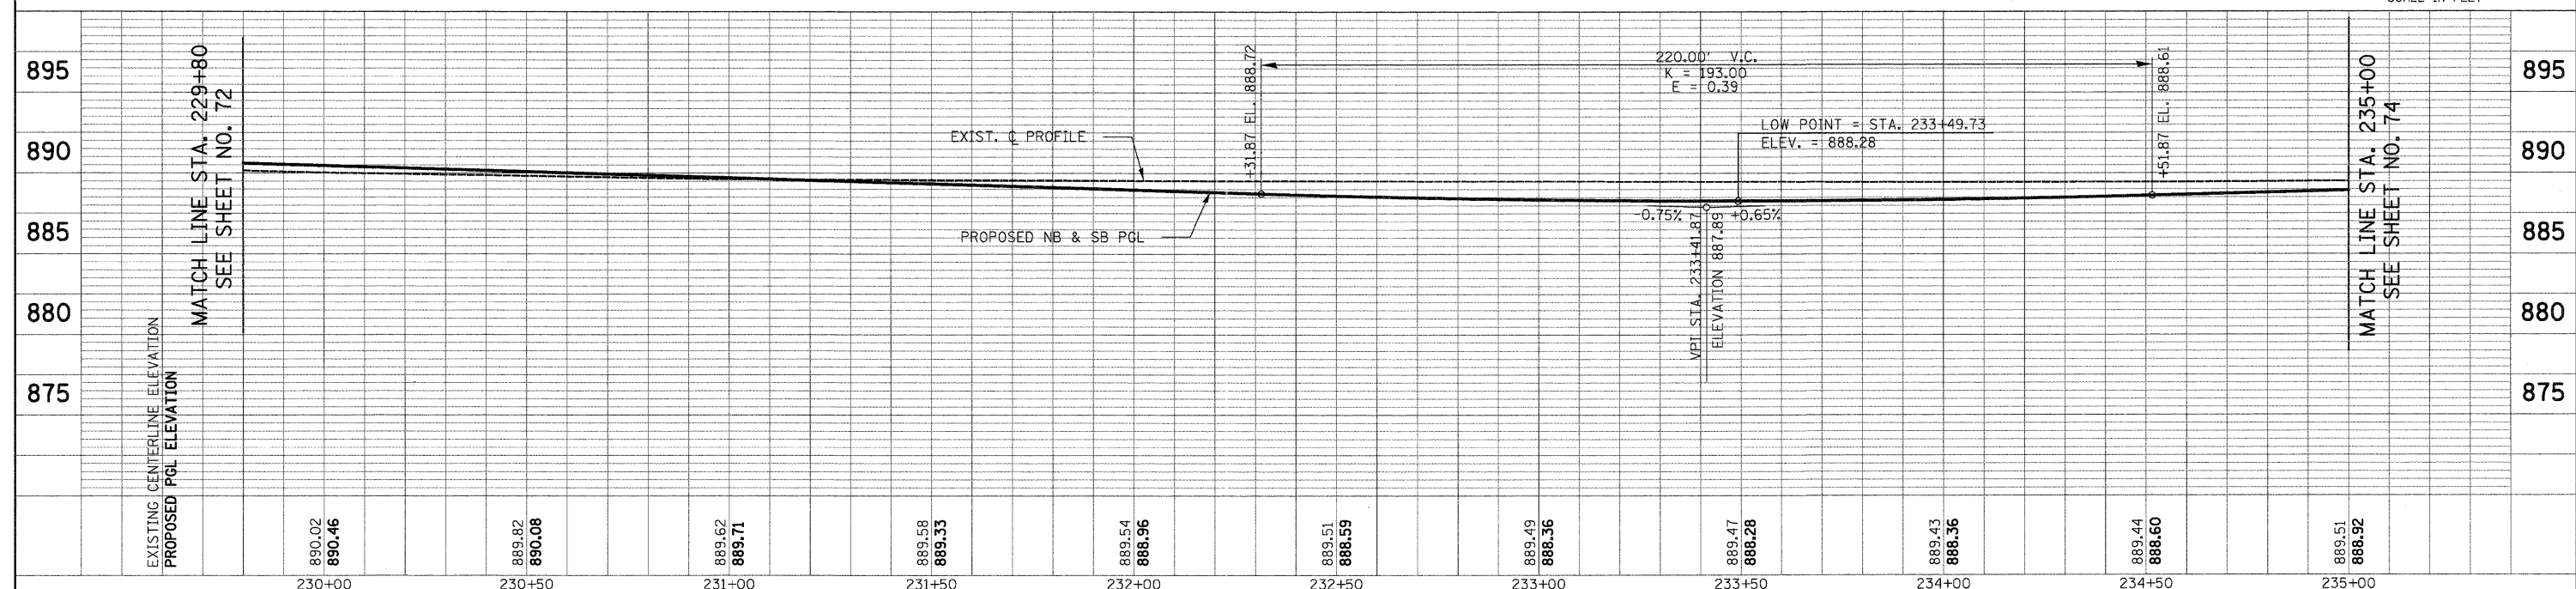

FILE NAME =	USER NAME = dse	DESIGNED - KWH	REVISED -	STATE OF ILLINOIS DEPARTMENT OF TRANSPORTATION	PLAN AND PROFILE		F.A.U. RTE. 3887	SECTION 96-00209-01-PV	COUNTY MCHENRY	TOTAL SHEETS 271	SHEET NO. 73	
Y:\2278 Virginia Klassen\cad\sheet\08-Plan	Profile\2278_P&P_05.dgn	DRAWN - DTE	REVISED -		SCALE: 1" = 20'	SHEET NO. 5 OF 19 SHEETS	STA. 229+80 TO STA. 235+00	CONTRACT NO. 63553				
	PLOT SCALE = 28.0000' / in.	CHECKED - GAB	REVISED -		FED. ROAD DIST. NO. 1 ILLINOIS FED. AID PROJECT HPP-4064(003)							
	PLOT DATE = 10/24/2011	DATE - 10/24/11	REVISED -									