
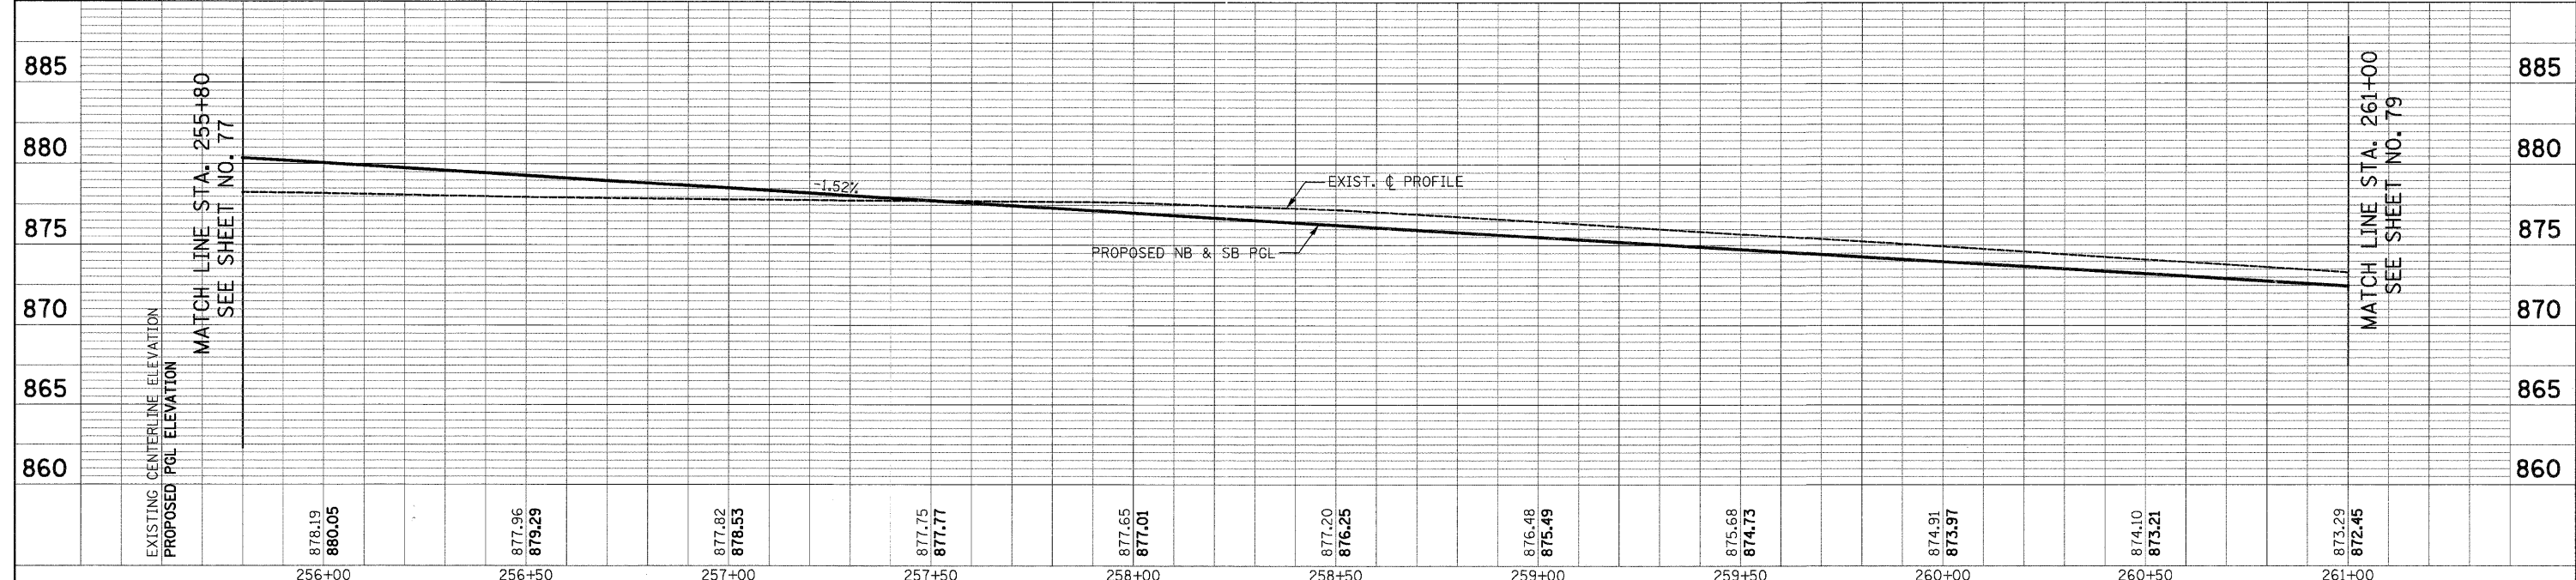
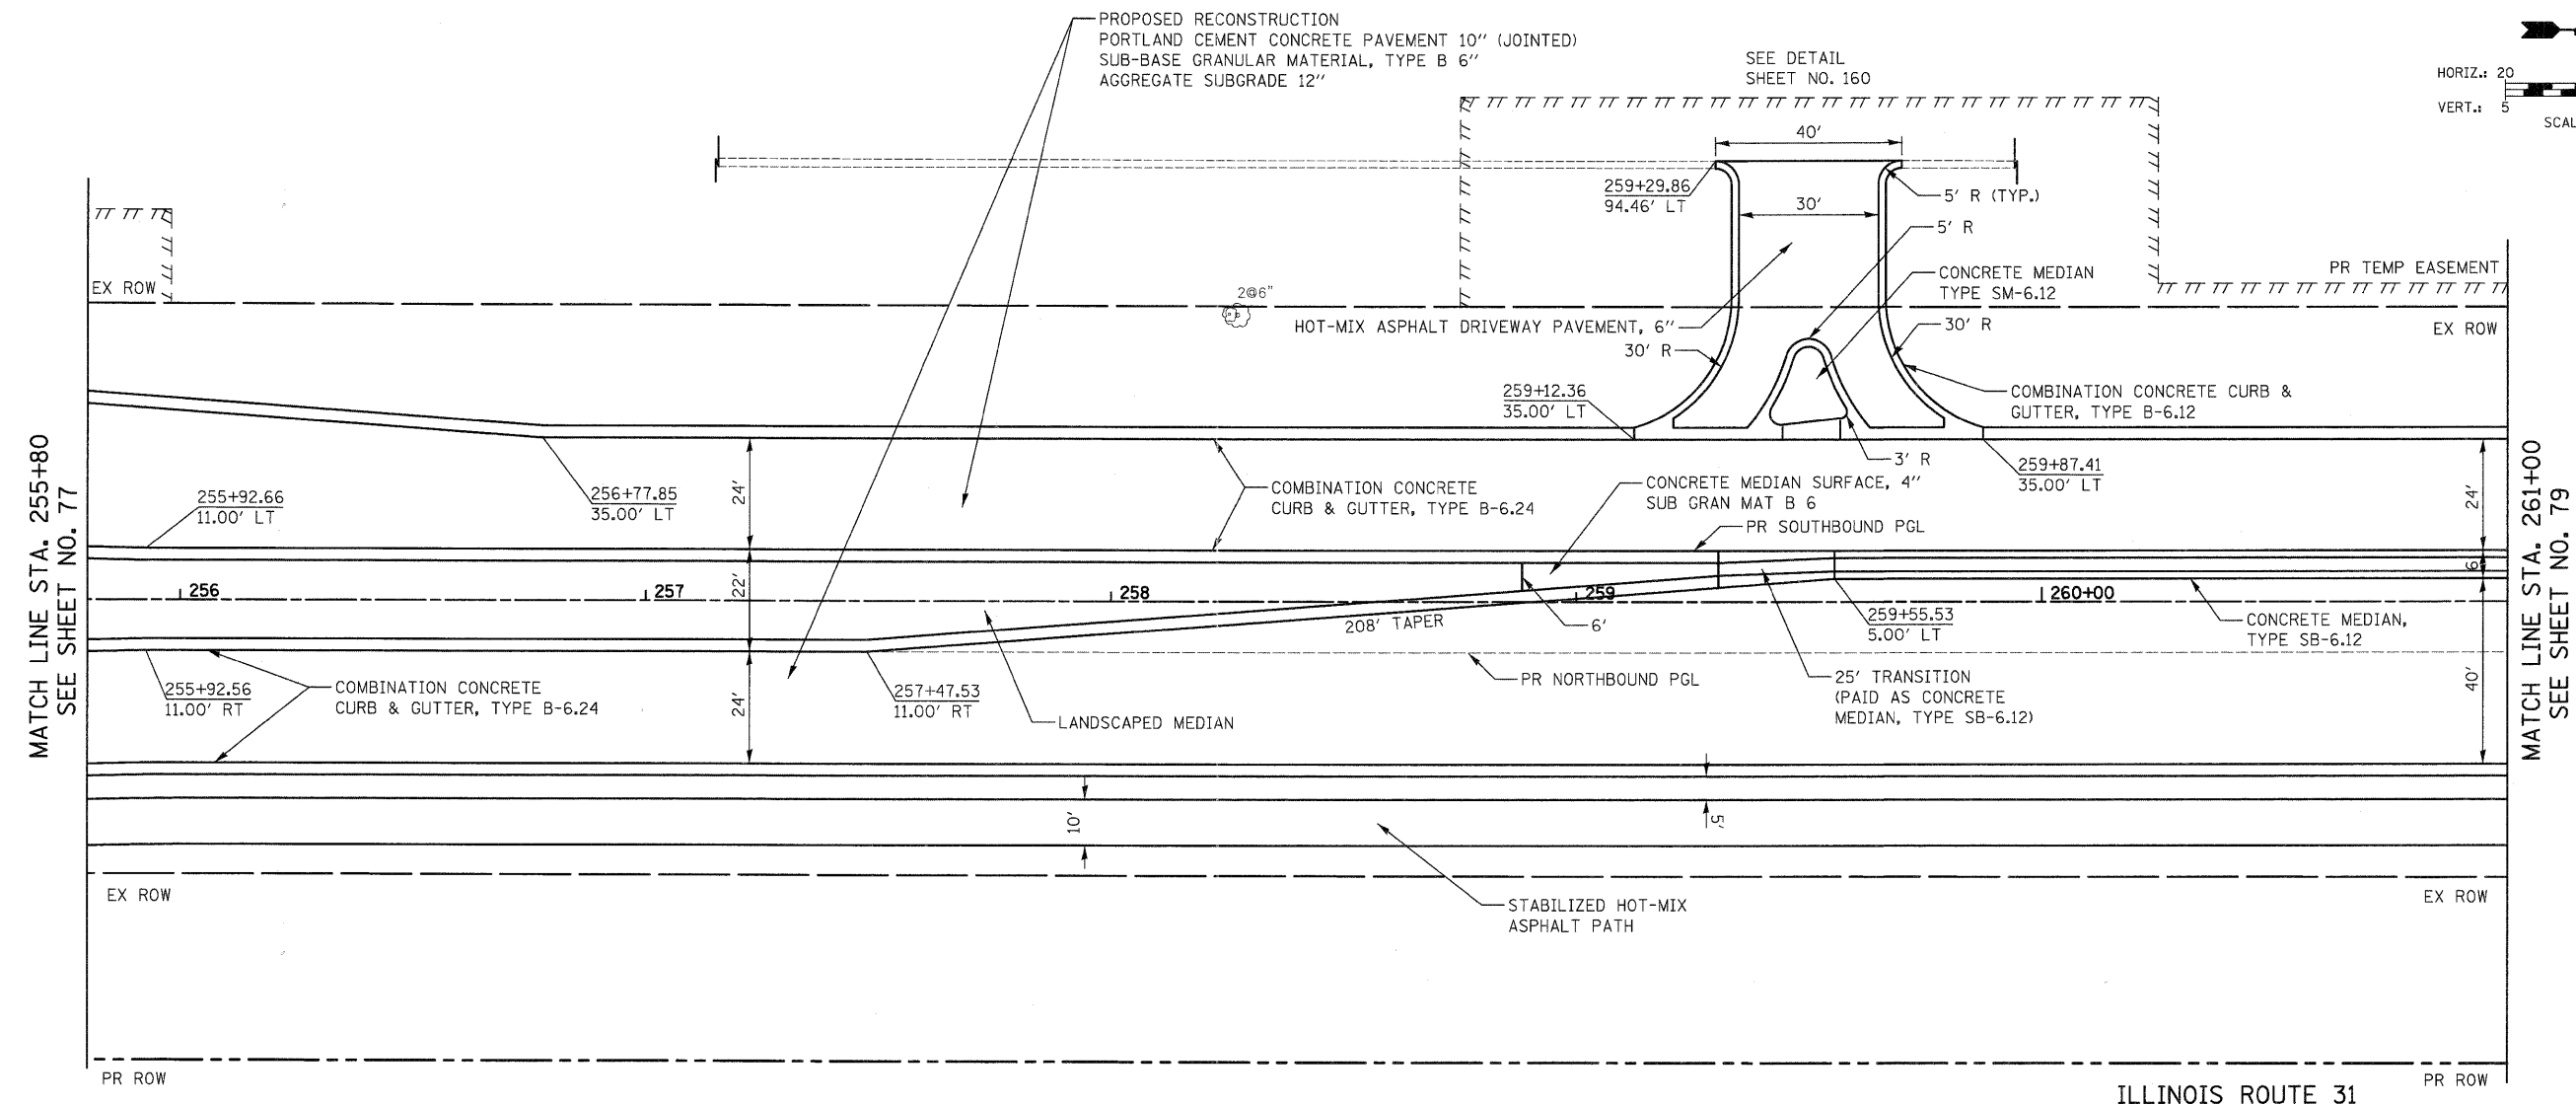


PLAN	SURVEYED	DATE
	PLOTTED	BY
	ALIGNED	CHECKED
	NOTED	NO.
	CADD	FILE NAME

PROFILE	SURVEYED	DATE
	PLOTTED	BY
	GRADES	CHECKED
	STRUCTURE	NOTATIONS
	NO.	CHNO

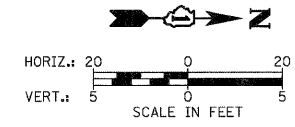

FILE NAME =	USER NAME = dte	DESIGNED - KWH	REVISED -	<b>STATE OF ILLINOIS DEPARTMENT OF TRANSPORTATION</b>	<b>PLAN AND PROFILE</b>	F.A.U. RTE.	SECTION	COUNTY	TOTAL SHEETS	SHEET NO.
Y:\2278 Virginia Klassen\load\sheet\28-Plan	ndp\rof\1e\2278_P&P_10.dgn	DRAWN - DTE	REVISED -			3887	96-00209-01-PV	McHENRY	271	78
PLOT SCALE = 20.0000' / 1in.	CHECKED - GAB	REVISED -	REVISED -			CONTRACT NO. 63553				
PLOT DATE = 10/24/2011	DATE - 10/24/11	REVISED -	REVISED -			FED. ROAD DIST. NO. 1 [ILLINOIS] FED. AID PROJECT HPP-4064003				