


PLAN	DATE
BY	
REVIEWED	
PLOTTED	
ALIGNED	
CHECKED	
FILE NAME	
NO.	

PROFILE	DATE
BY	
REVIEWED	
PLOTTED	
GRADES CHECKED	
STRUCTURE NOTATIONS CHKD	
NO.	

MATCH LINE STA. 245+40  
SEE SHEET NO. 103

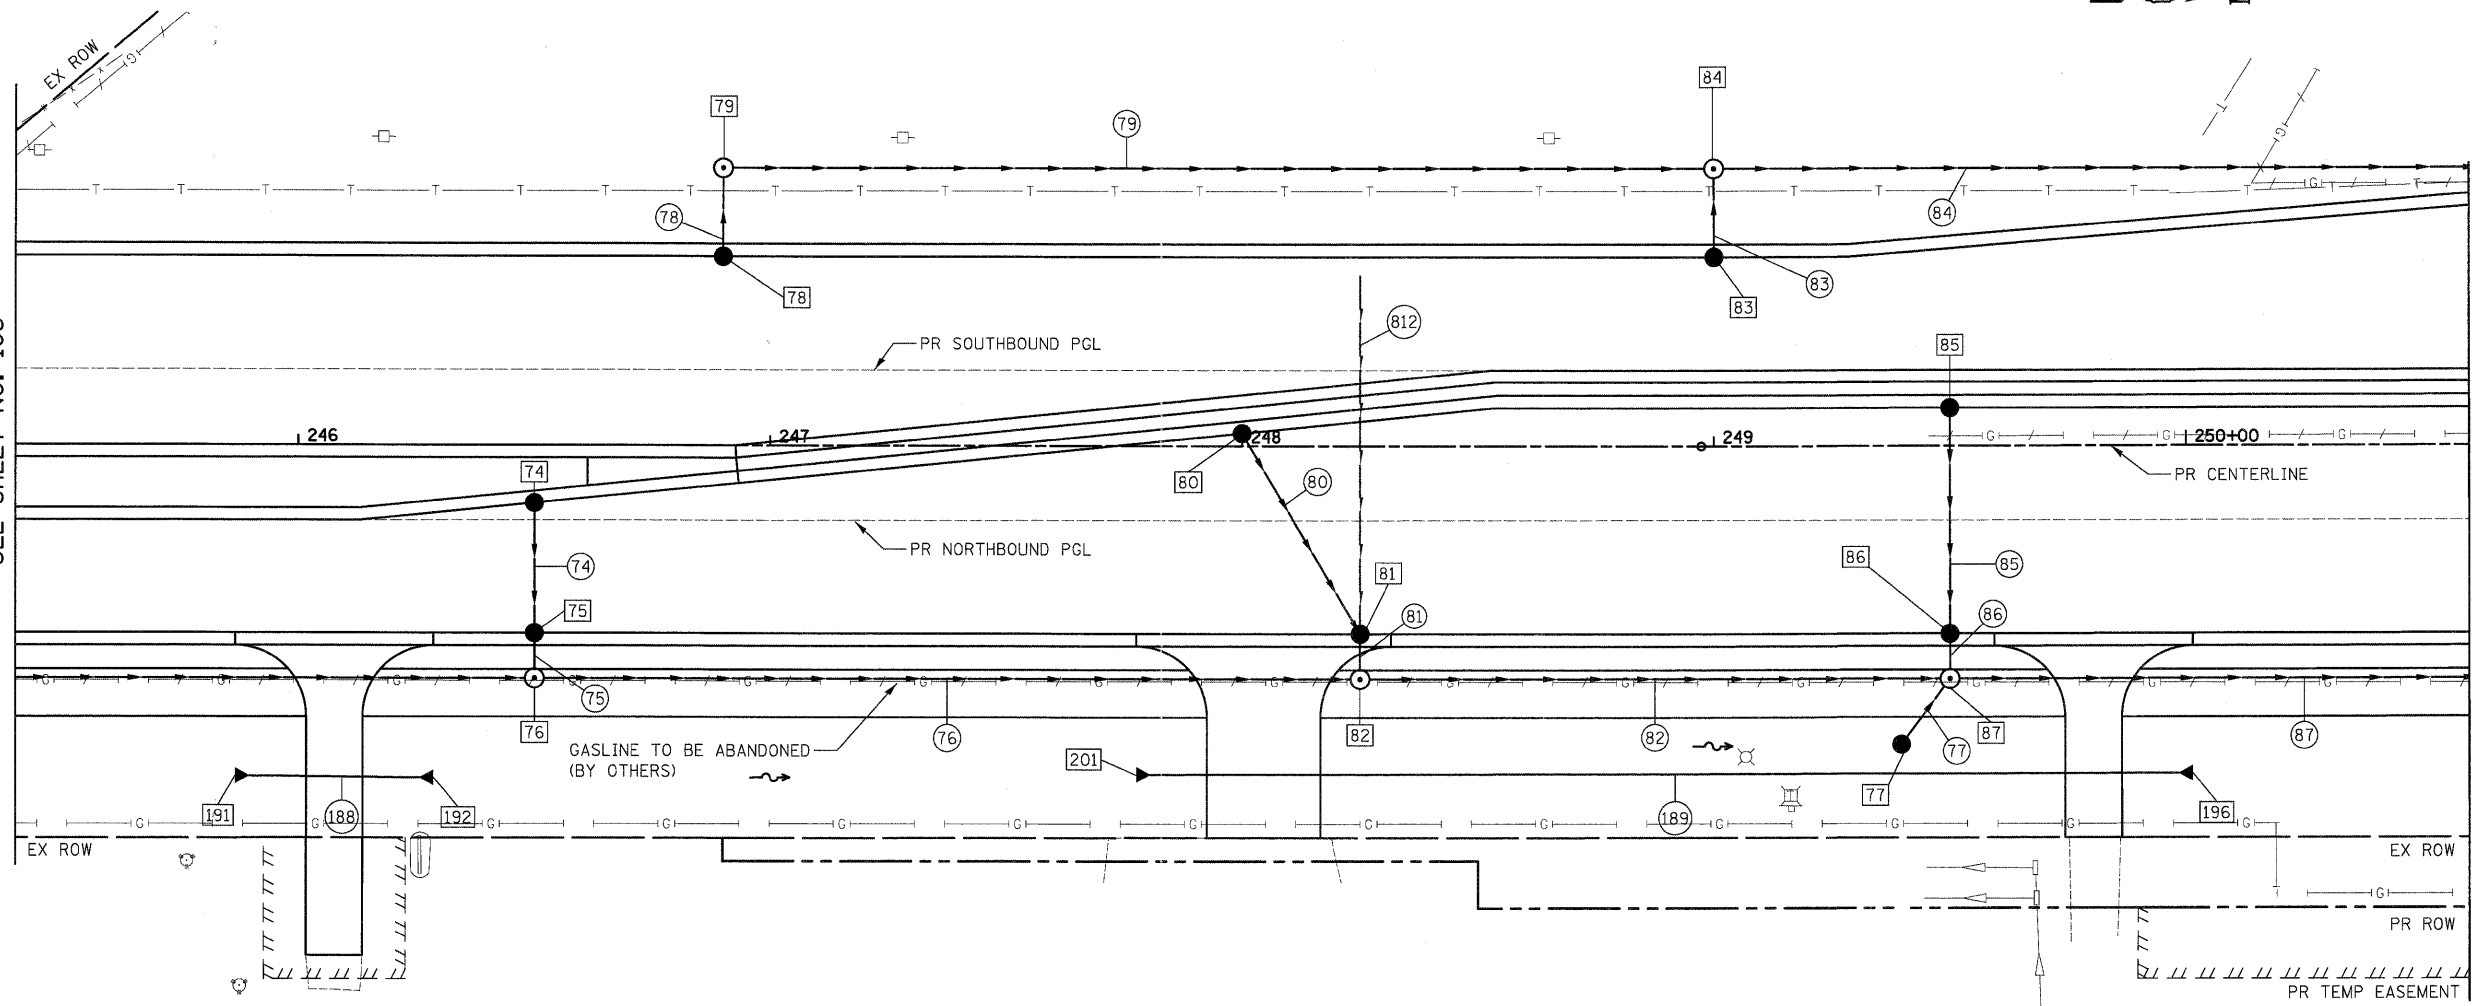


MATCH LINE STA. 250+60  
SEE SHEET NO. 105

NOTES:  
1. SEE SHEET NO. 117 & 118 FOR DRAINAGE CALLOFFS



ILLINOIS ROUTE 31

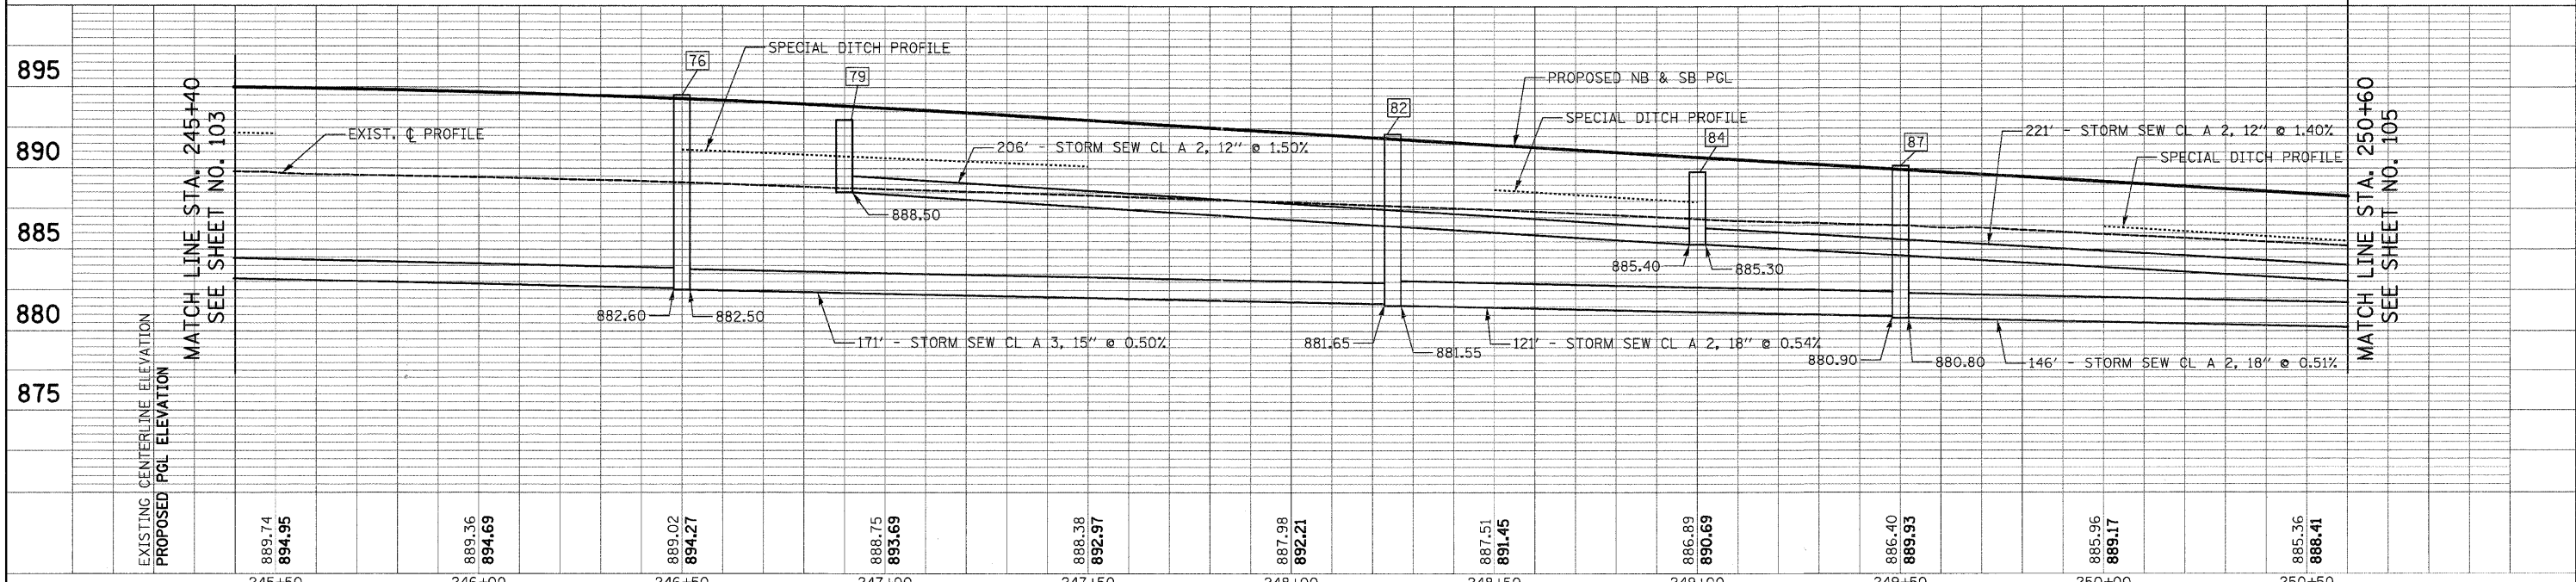

MATCH LINE STA. 250+60  
SEE SHEET NO. 105

FILE NAME =	USER NAME = dte	DESIGNED - KWH	REVISED -	<b>STATE OF ILLINOIS DEPARTMENT OF TRANSPORTATION</b>	<b>DRAINAGE AND UTILITY PLAN</b>	F.A.U. RTE.	SECTION	COUNTY	TOTAL SHEETS	SHEET NO.	
Y:\2278 Virginia Klasek\cad\sheet\11-D-rainageAndUtilities\2278_D&U_08.dgn		DRAWN - DTE	REVISED -			3887	96-00209-01-PV	McHENRY	271	104	
PLOT SCALE = 20.0000' / in.		CHECKED - GAB	REVISED -			SCALE: 1" = 20'		SHEET NO. 8 OF 23 SHEETS		STA. 245+40 TO STA. 250+60	
PLOT DATE = 10/24/2011		DATE - 10/24/11	REVISED -			FED. ROAD DIST. NO. 1 ILLINOIS		FED. AID PROJECT HPP-40640031		CONTRACT NO. 63553	