


### ORCHARD DRIVE

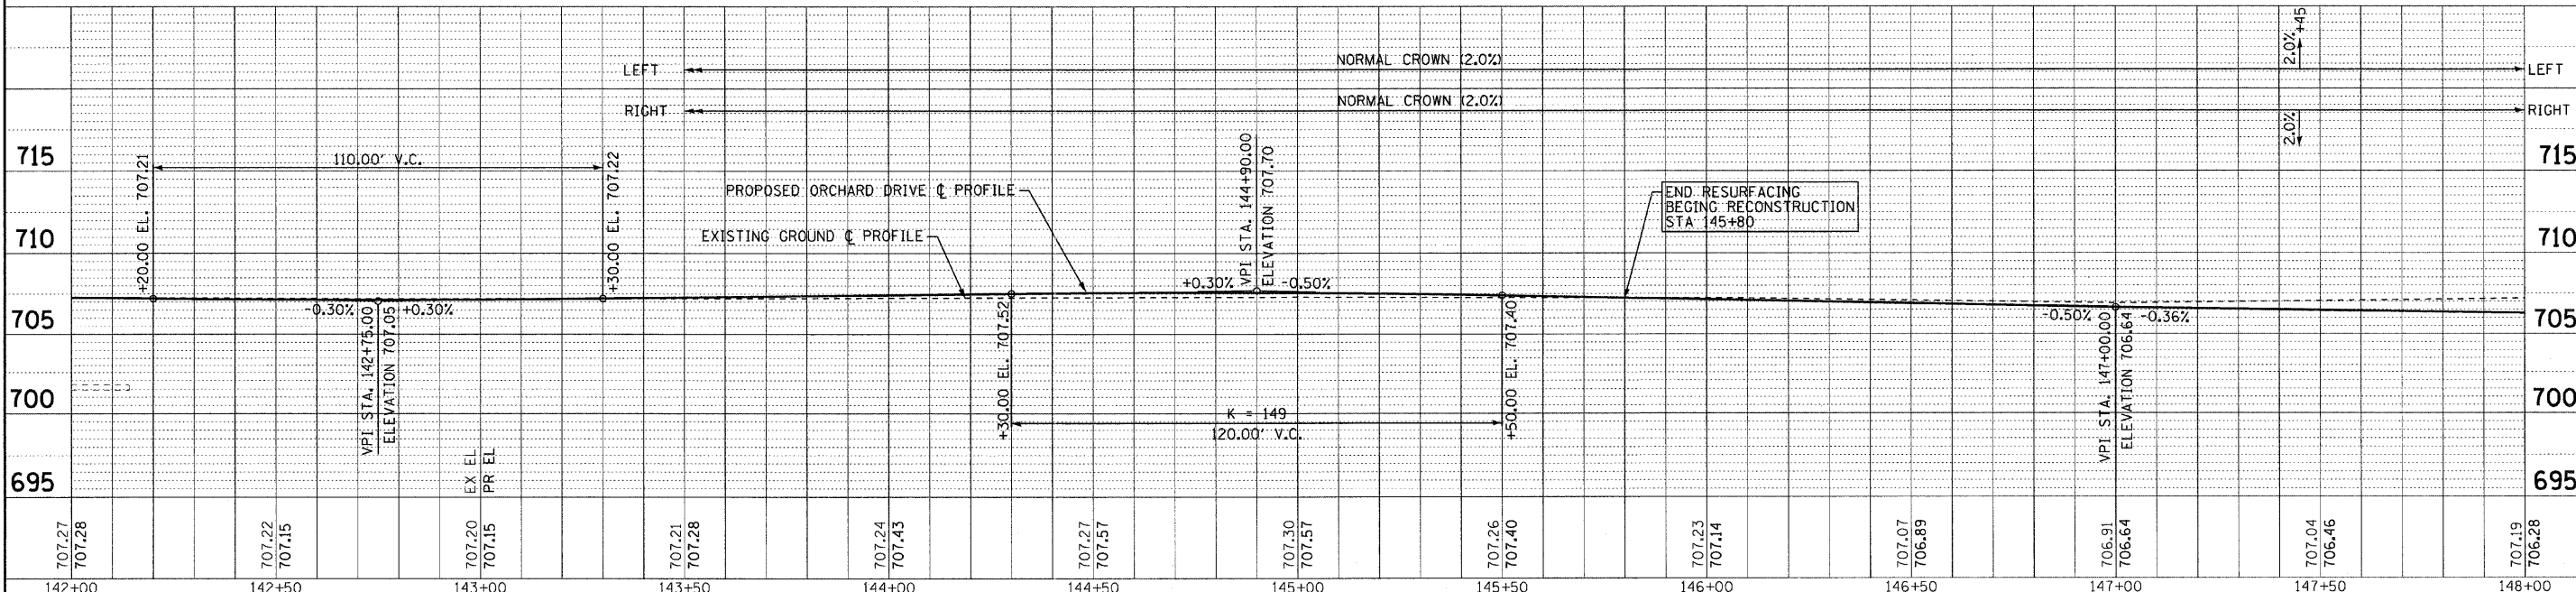

	DESIGNED - TLH DRAWN - UKB CHECKED - TAO DATE - 10/24/11	REVISED - REVISED - REVISED - FILE - 060670-PH2-PP9.shx	<b>STATE OF ILLINOIS</b> <b>ORCHARD DRIVE IMPROVEMENTS</b>	<b>GEOMETRIC PLAN AND PROFILE</b> <b>ORCHARD DRIVE</b>	F.A.U. RTE. 2836 SECTION 06-00090-00-FP COUNTY COOK TOTAL SHEETS 200 SHEET NO. 36 CONTRACT NO. 63635 FED. ROAD DIST. NO. 1 ILLINOIS FED. AID PROJECT M-8003661
--	---	--	---	---	--

COPYRIGHT © 2011 BY BAXTER & WOODMAN, INC.  
 STATE OF ILLINOIS - PROFESSIONAL DESIGN FIRM  
 LICENSE NO. 06-00090-00-FP  
 PROJECT NO. 06-00090-00-FP  
 DATE 10/24/11