



| | |
|---------|--|
| DATE | |
| BY | |
| PLAN | |
| NO. | |
| DATE | |
| BY | |
| PROFILE | |
| NO. | |
| DATE | |
| BY | |

| | |
|---------|--|
| DATE | |
| BY | |
| PROFILE | |
| NO. | |
| DATE | |
| BY | |

FILE NAME = M:\012-002 Jefferson Street Sidewalk Bensenville\11a\CAAD_SHEET\01212002-11a-plnprf3.dgn

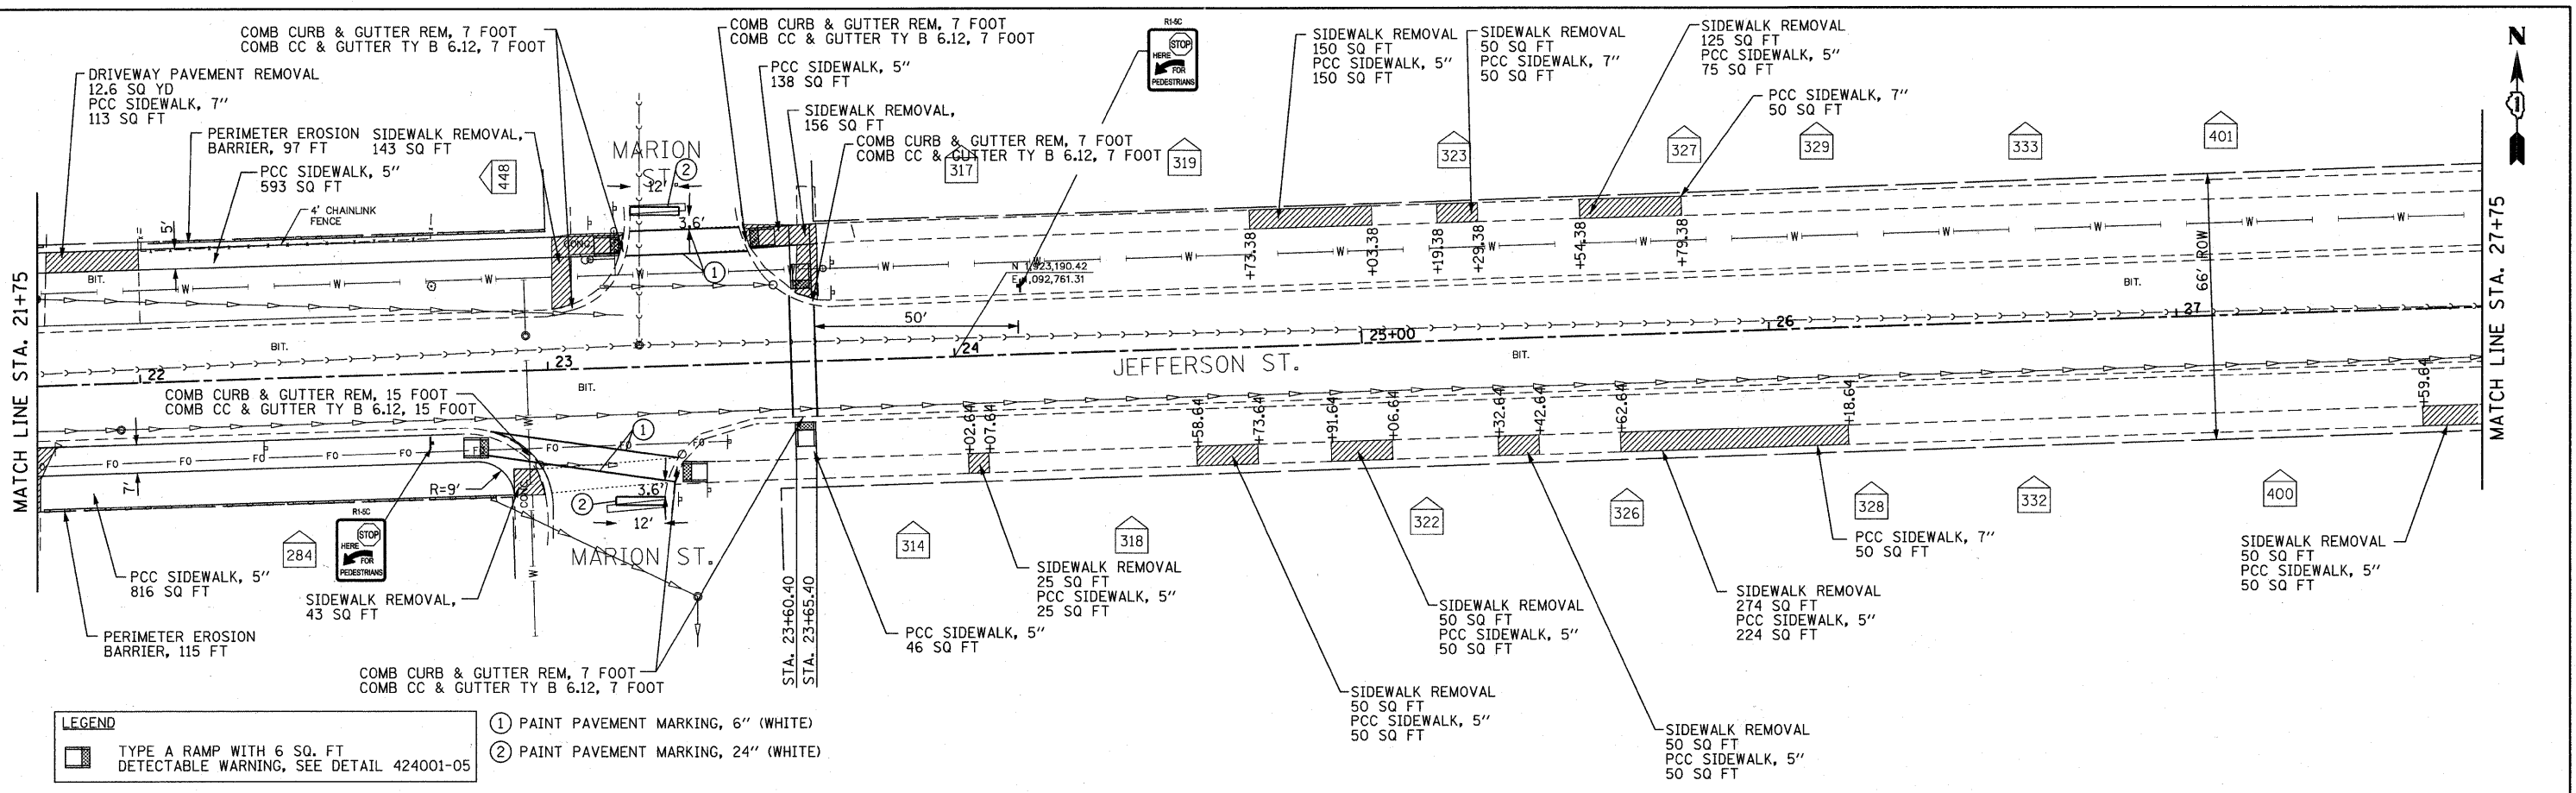

LEGEND
 [Symbol] TYPE A RAMP WITH 6 SQ. FT. DETECTABLE WARNING, SEE DETAIL 424001-05
 (1) PAINT PAVEMENT MARKING, 6" (WHITE)
 (2) PAINT PAVEMENT MARKING, 24" (WHITE)

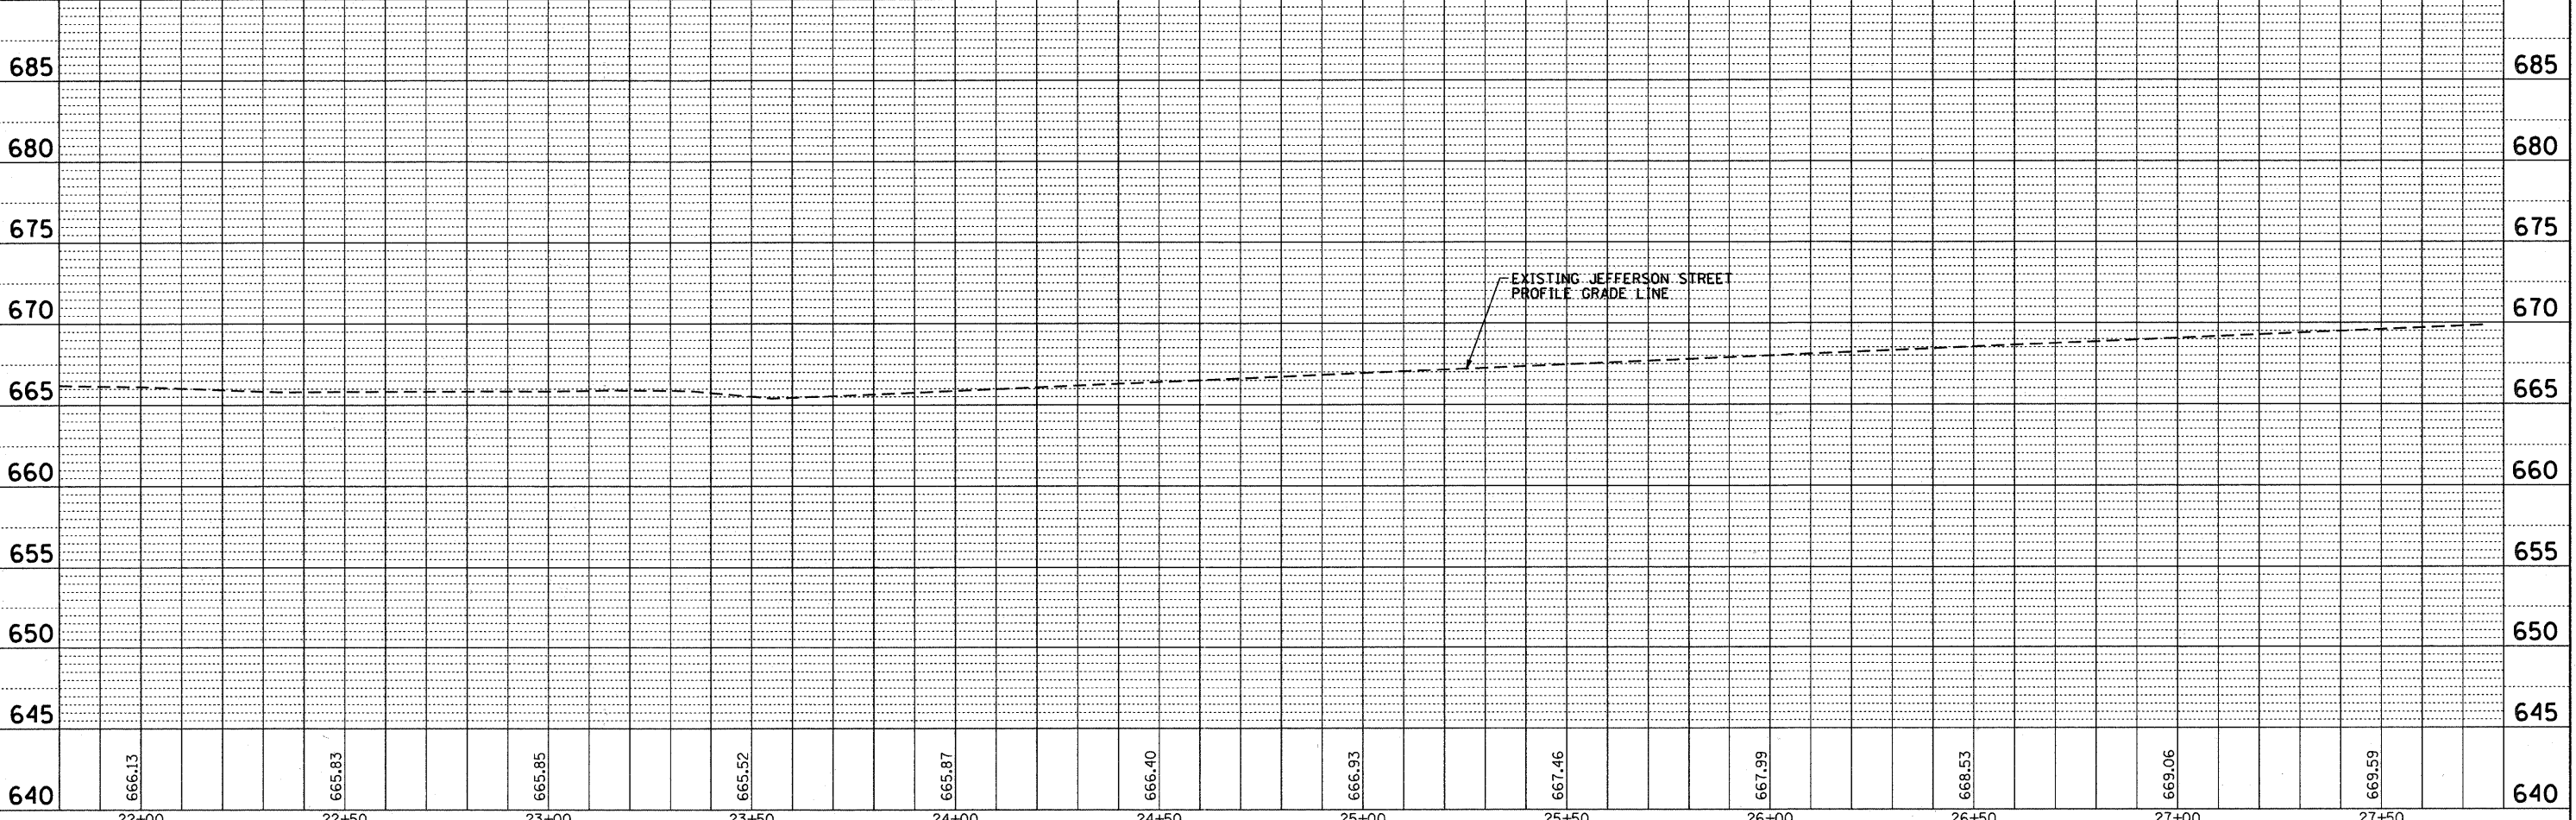

| | | | | | |
|--|---|--|---|---|--|
| | USER NAME = delj DESIGNED - BPD DRAWN - MTC CHECKED - BPD DATE - 08-29-2011 | REVISED - REVISED - REVISED - REVISED - | STATE OF ILLINOIS DEPARTMENT OF TRANSPORTATION | JEFFERSON STREET SIDEWALK PLAN AND PROFILE | F.A.U. RTE. 1370 SECTION 11-00088-00-SW COUNTY DUPAGE TOTAL SHEETS 38 SHEET NO. 10 CONTRACT NO. 63639 |
| | PLOT SCALE = 20.0000' / IN. PLOT DATE = 9/5/2011 | SCALE: 1"=20' SHEET NO. 10 OF 38 SHEETS STA. 21+75 TO STA. 27+75 | | | ILLINOIS FED. AID PROJECT |