



DATE: _____
 BY: _____
 SURVEYED: _____
 ALIGNED: _____
 CHECKED: _____
 FT. OF WAY CHECKED: _____
 NO. OF WAY CHECKED: _____
 CADD FILE NAME: _____

DATE: _____
 BY: _____
 SURVEYED: _____
 GRADES CHECKED: _____
 NOTE BOOK: _____
 NO. OF NOTED: _____
 STRUCTURE NOTATIONS: _____
 CHRD: _____

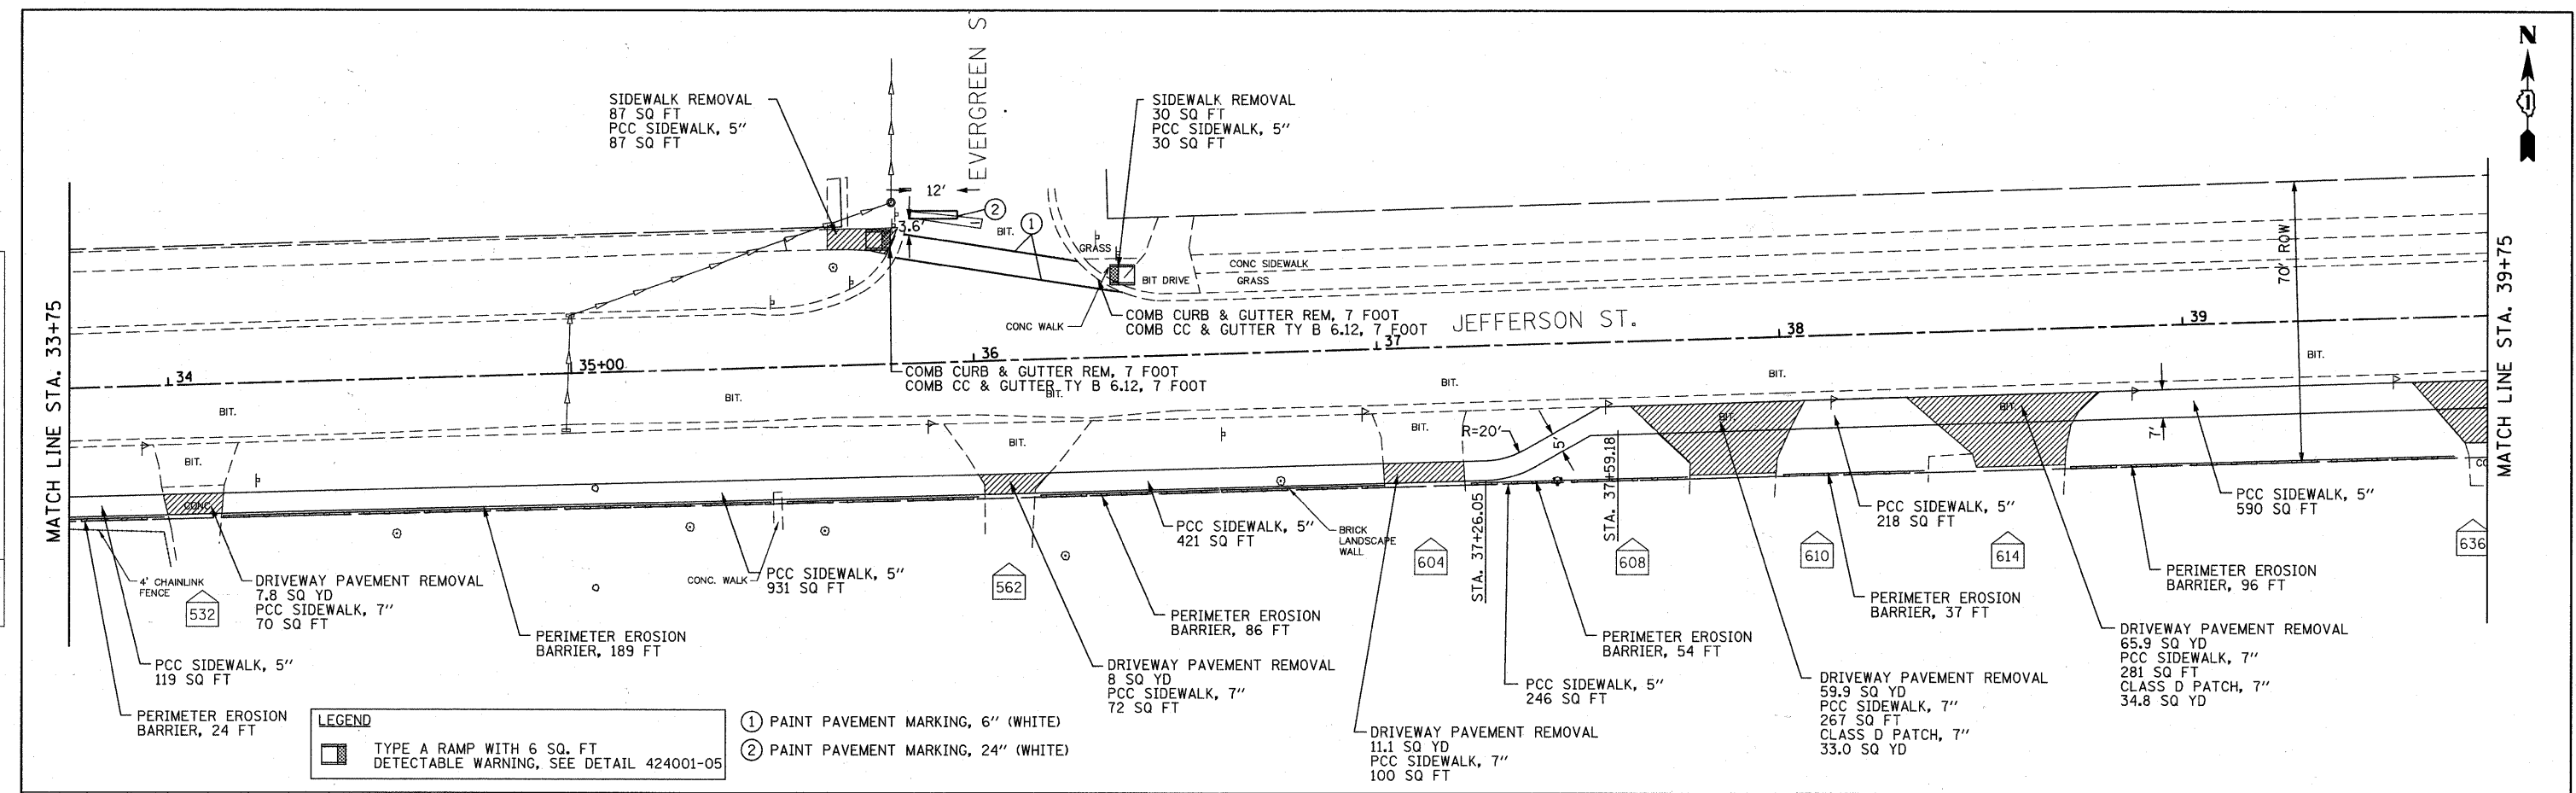

LEGEND
 [Symbol] TYPE A RAMP WITH 6 SQ. FT DETECTABLE WARNING, SEE DETAIL 424001-05
 ① PAINT PAVEMENT MARKING, 6" (WHITE)
 ② PAINT PAVEMENT MARKING, 24" (WHITE)

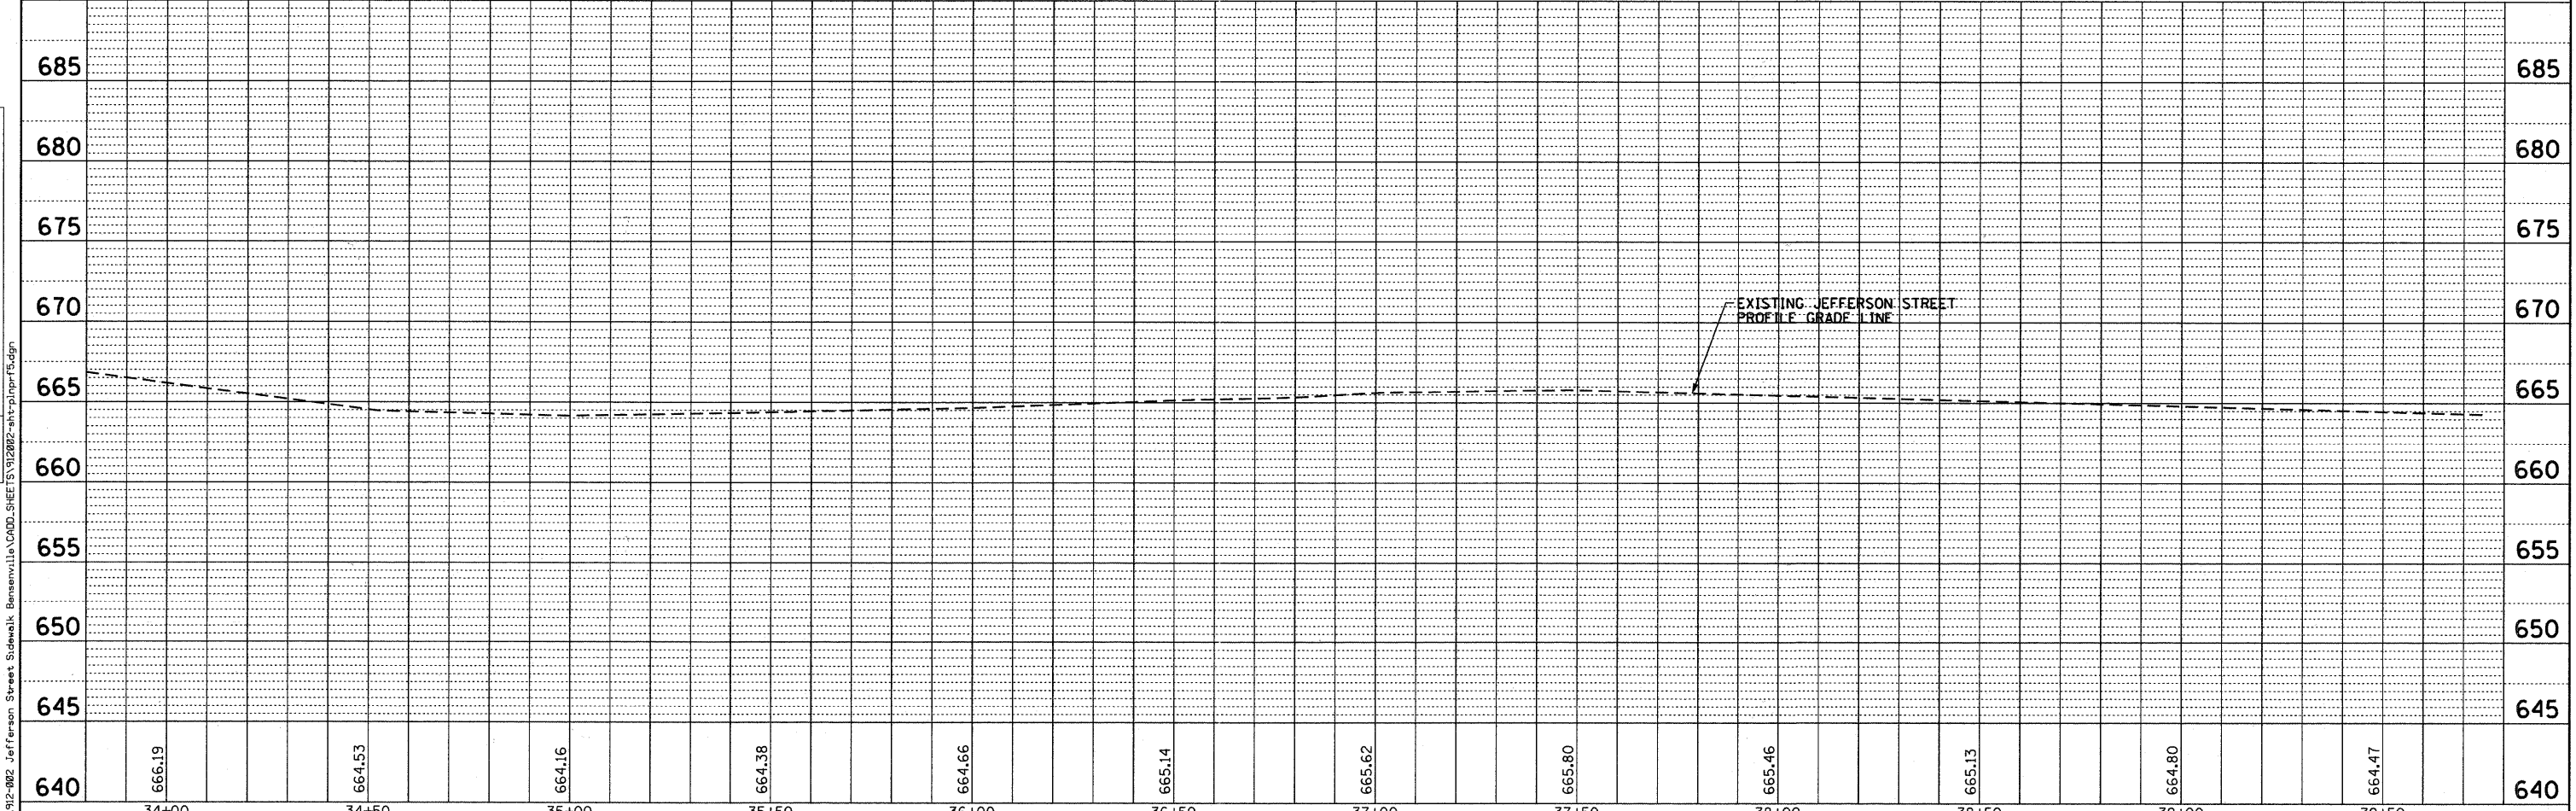

640	666.19	664.53	664.16	664.38	664.66	665.14	665.62	665.80	665.46	665.13	664.80	664.47	640
34+00	34+50	35+00	35+50	36+00	36+50	37+00	37+50	38+00	38+50	39+00	39+50	39+75	

Bollinger, Lach & Associates, Inc.
 ITASCA, ILLINOIS

USER NAME = dalj
 DESIGNED - BPD
 DRAWN - MTC
 CHECKED - BPD
 DATE - 08-29-2011

REVISED -
 REVISED -
 REVISED -
 REVISED -

**STATE OF ILLINOIS
 DEPARTMENT OF TRANSPORTATION**

**JEFFERSON STREET SIDEWALK
 PLAN AND PROFILE**

SCALE: 1"=20' SHEET NO. 12 OF 38 SHEETS STA. 33+75 TO STA. 39+75

F.A.U. RTE.	SECTION	COUNTY	TOTAL SHEETS	SHEET NO.
1370	11-00088-00-SW	DUPAGE	38	12
CONTRACT NO. 63639			ILLINOIS FED. AID PROJECT	