


DATE: _____
 BY: _____
 SURVEYED: _____
 ALIGNED: _____
 CHECKED: _____
 PLOT OF WAY CHECKED: _____
 CADD FILE NAME: _____


DATE: _____
 BY: _____
 SURVEYED: _____
 GRADES CHECKED: _____
 B.M. NOTED: _____
 NO. STRUCTURE NOTATIONS CHRD: _____

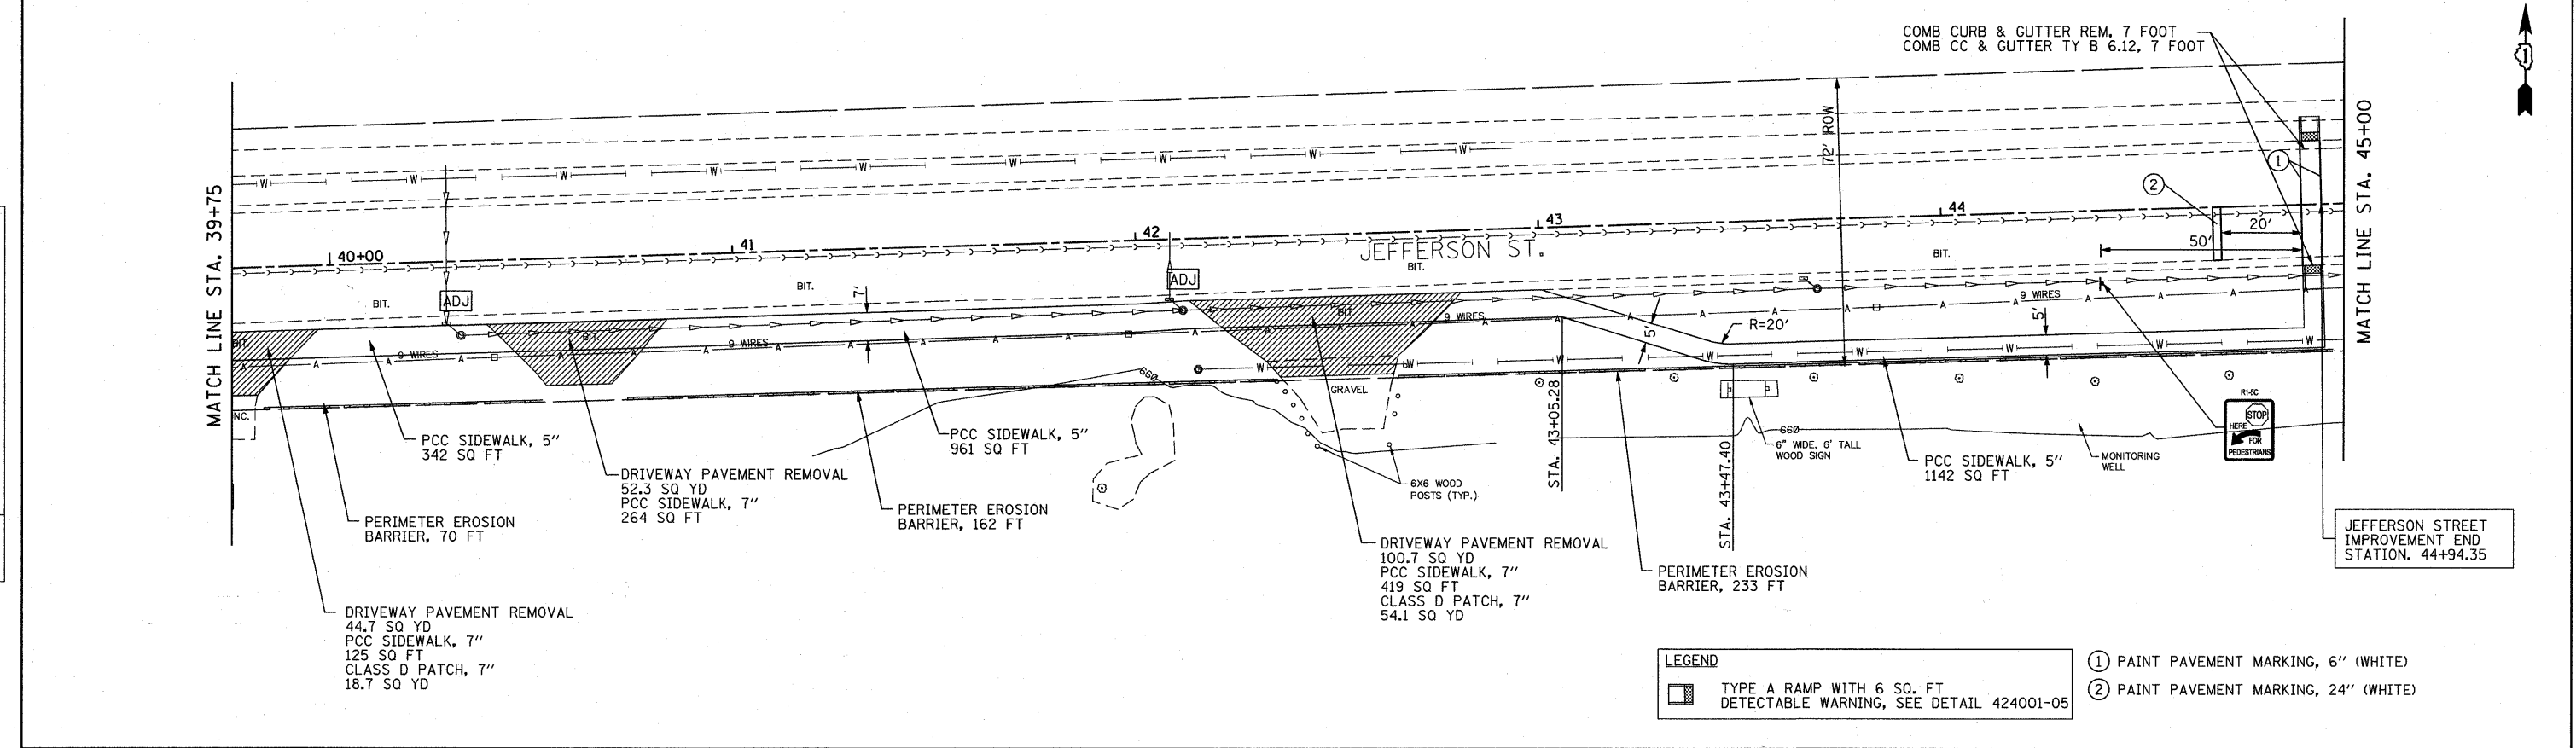

LEGEND

TYPE A RAMP WITH 6 SQ. FT DETECTABLE WARNING, SEE DETAIL 424001-05

- ① PAINT PAVEMENT MARKING, 6" (WHITE)
- ② PAINT PAVEMENT MARKING, 24" (WHITE)

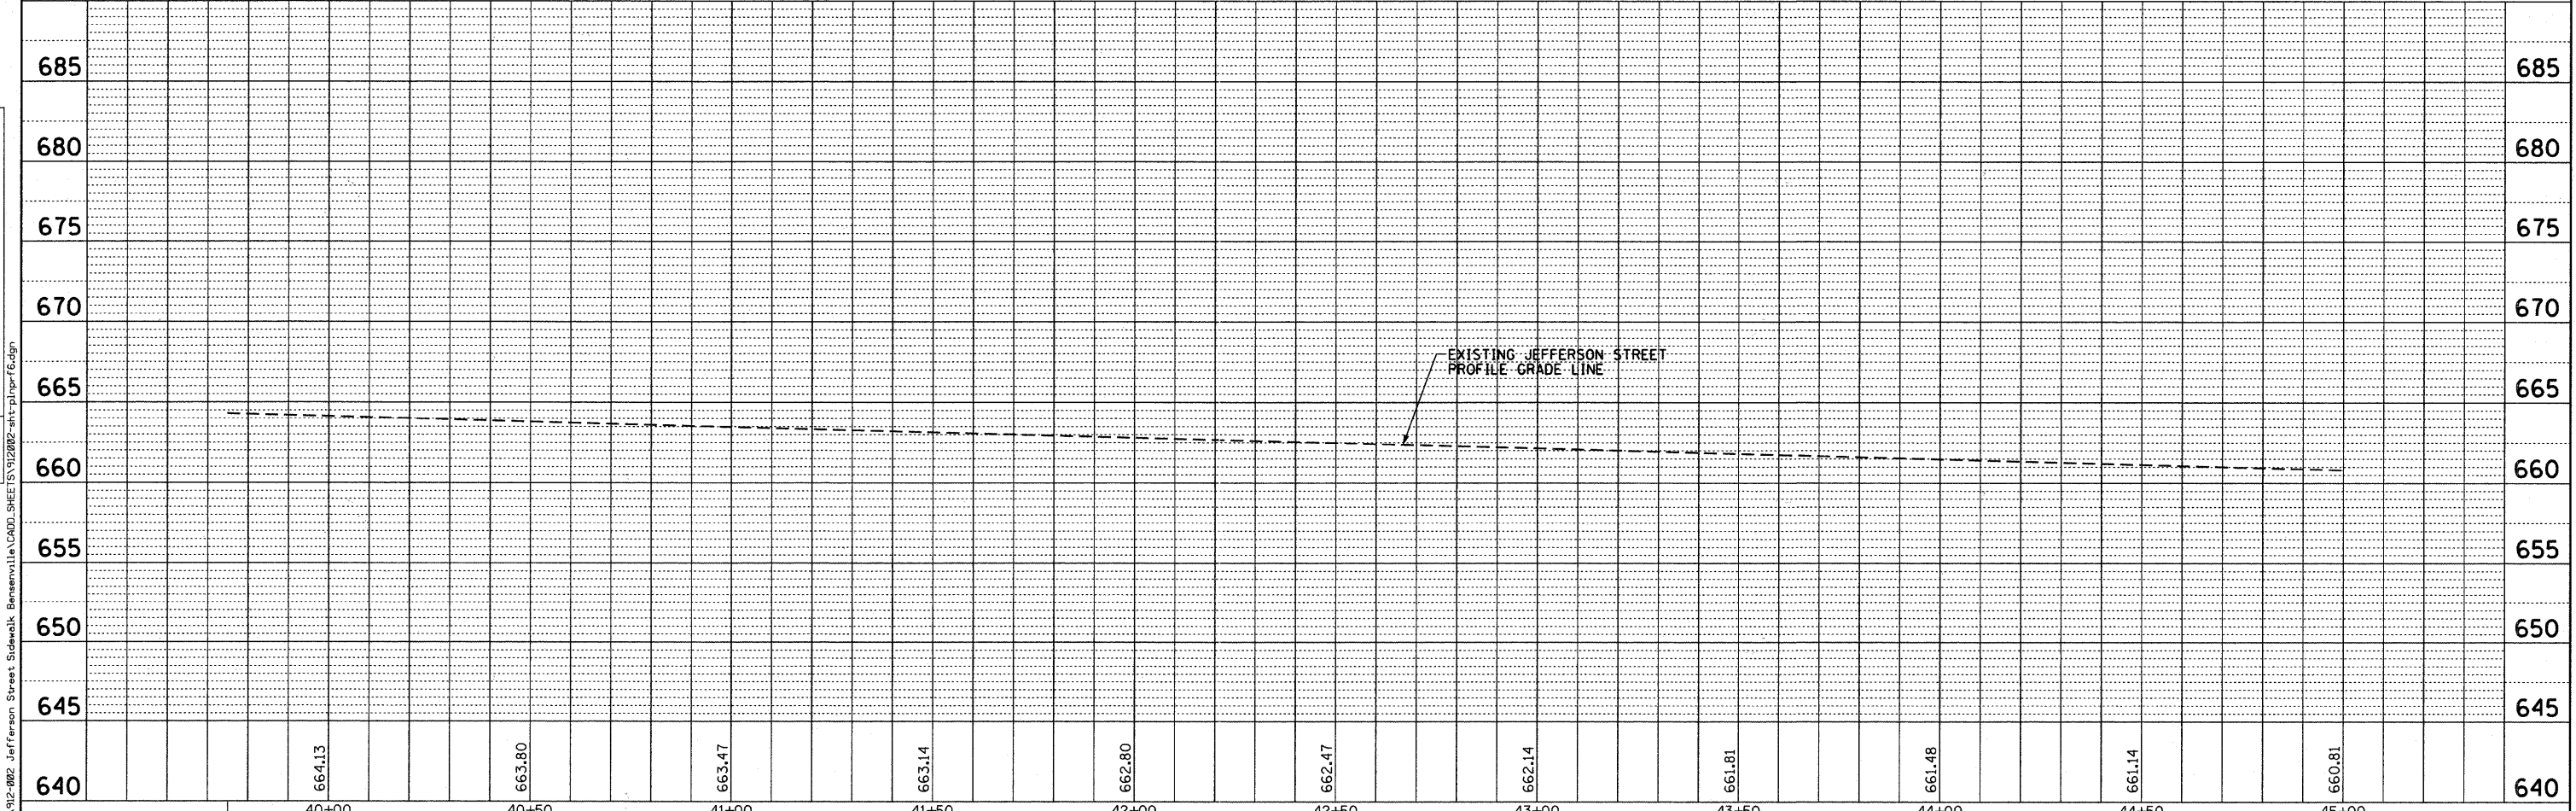

<p>Bollinger, Lach & Associates, Inc. ITASCA, ILLINOIS</p>	USER NAME = dely PLOT SCALE = 20.0000' / IN. PLOT DATE = 9/5/2011	DESIGNED - BPD DRAWN - MTC CHECKED - BPD DATE - 08-29-2011	REVISED - REVISED - REVISED - REVISED -	STATE OF ILLINOIS DEPARTMENT OF TRANSPORTATION	JEFFERSON STREET SIDEWALK PLAN AND PROFILE	F.A.U. RTE. 1370 SECTION 11-00088-00-SW COUNTY DUPAGE TOTAL SHEETS 38 SHEET NO. 13	CONTRACT NO. 63639 ILLINOIS FED. AID PROJECT
	SCALE: 1"=20' SHEET NO. 13 OF 38 SHEETS STA. 39+75 TO STA. 45+00						
	FILE NAME = W:\912-002 Jefferson Street Sidewalk Bensenville\11a\CADD\SHEET\91212002-11t-plnprf6.dgn						