
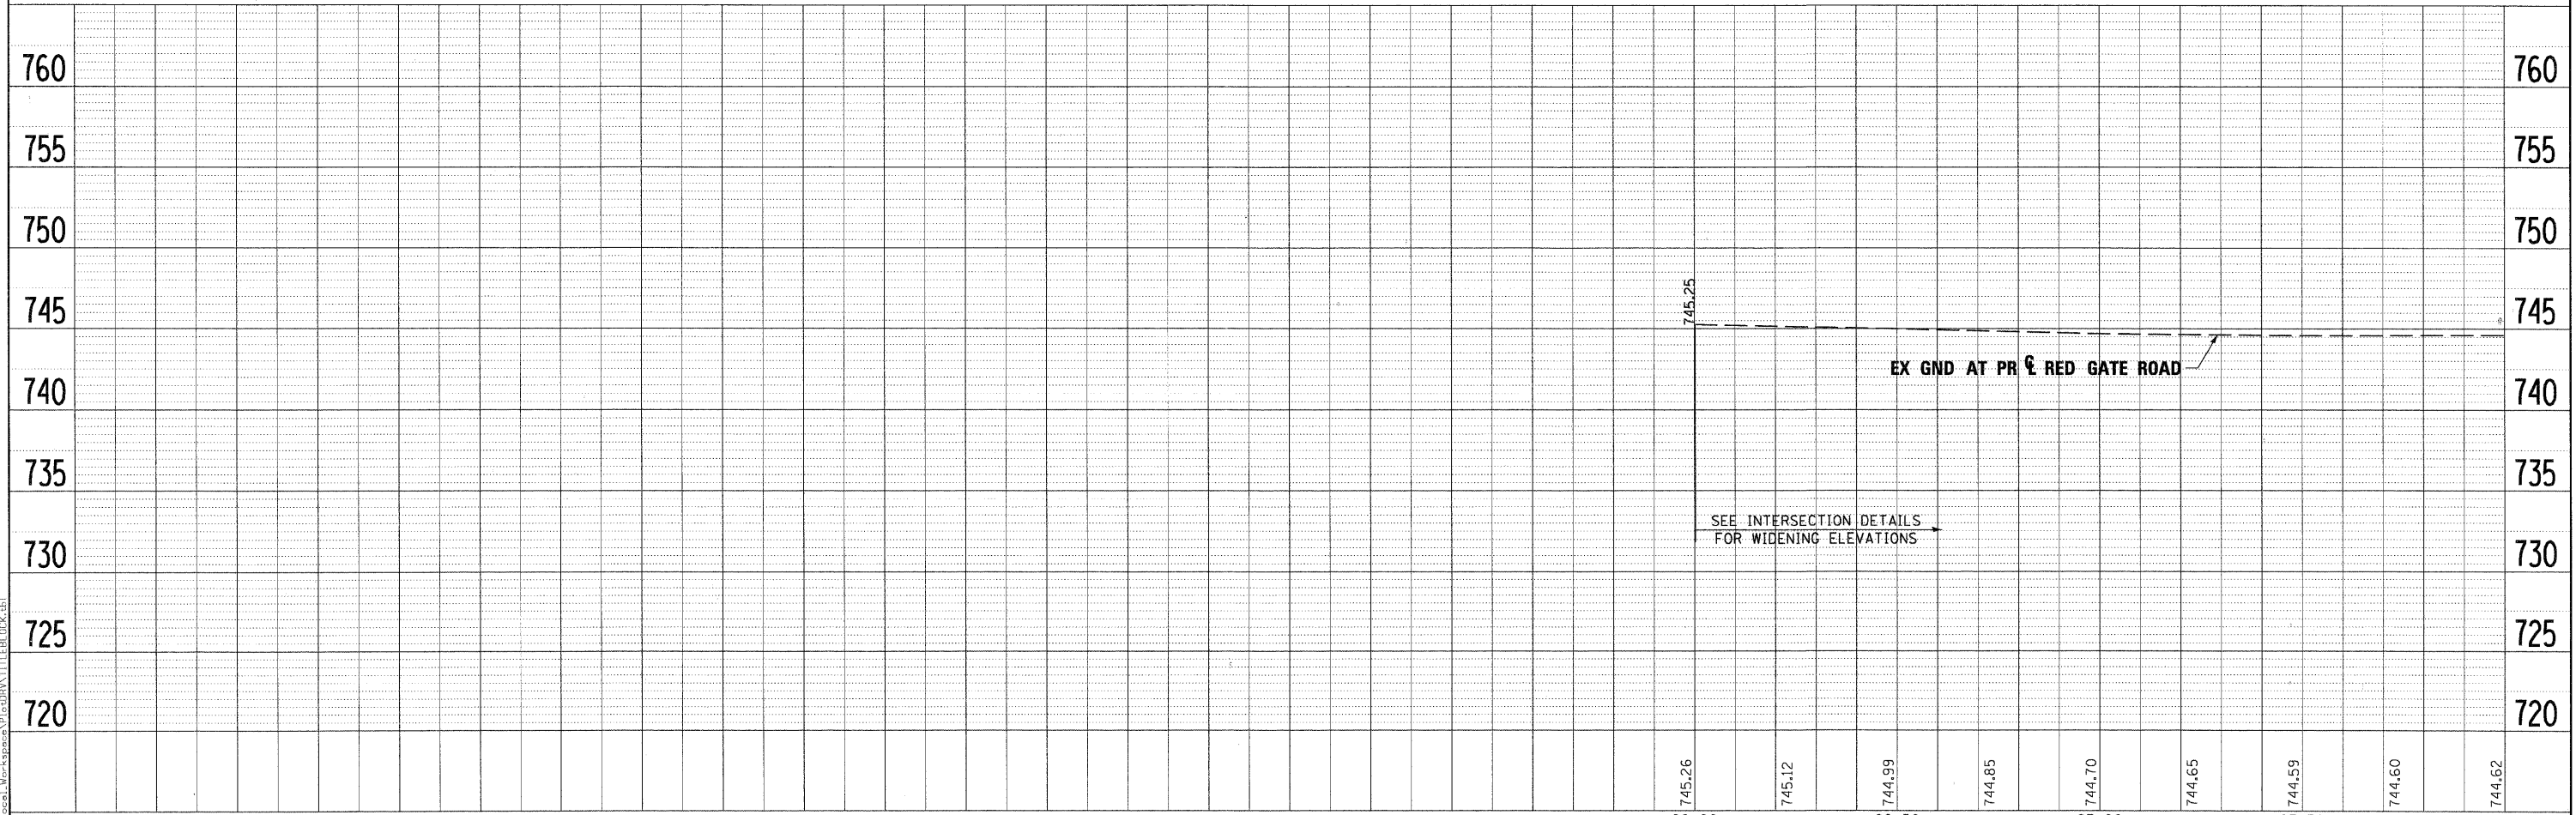


PLAN	SURVEYED	BY	DATE
	ALIGNED		
	CHECKED		
	RT. OF WAY		
	CADD FILE NAME		
	NO.		

PROFILE	SURVEYED	BY	DATE
	PLOTTED		
	CHECKED		
	BY		
	NOTED		
	STRUCTURE		
	NOTATIONS		
	CHKD		
	NO.		

PLOT SCALE: 1/2"=20'  
 X:\projects\100000000\100000000.dwg  
 Local: WorkSpace\100000000\100000000.dwg  
 Full: C:\Users\toddblenk\AppData\Local\Temp\100000000.dwg

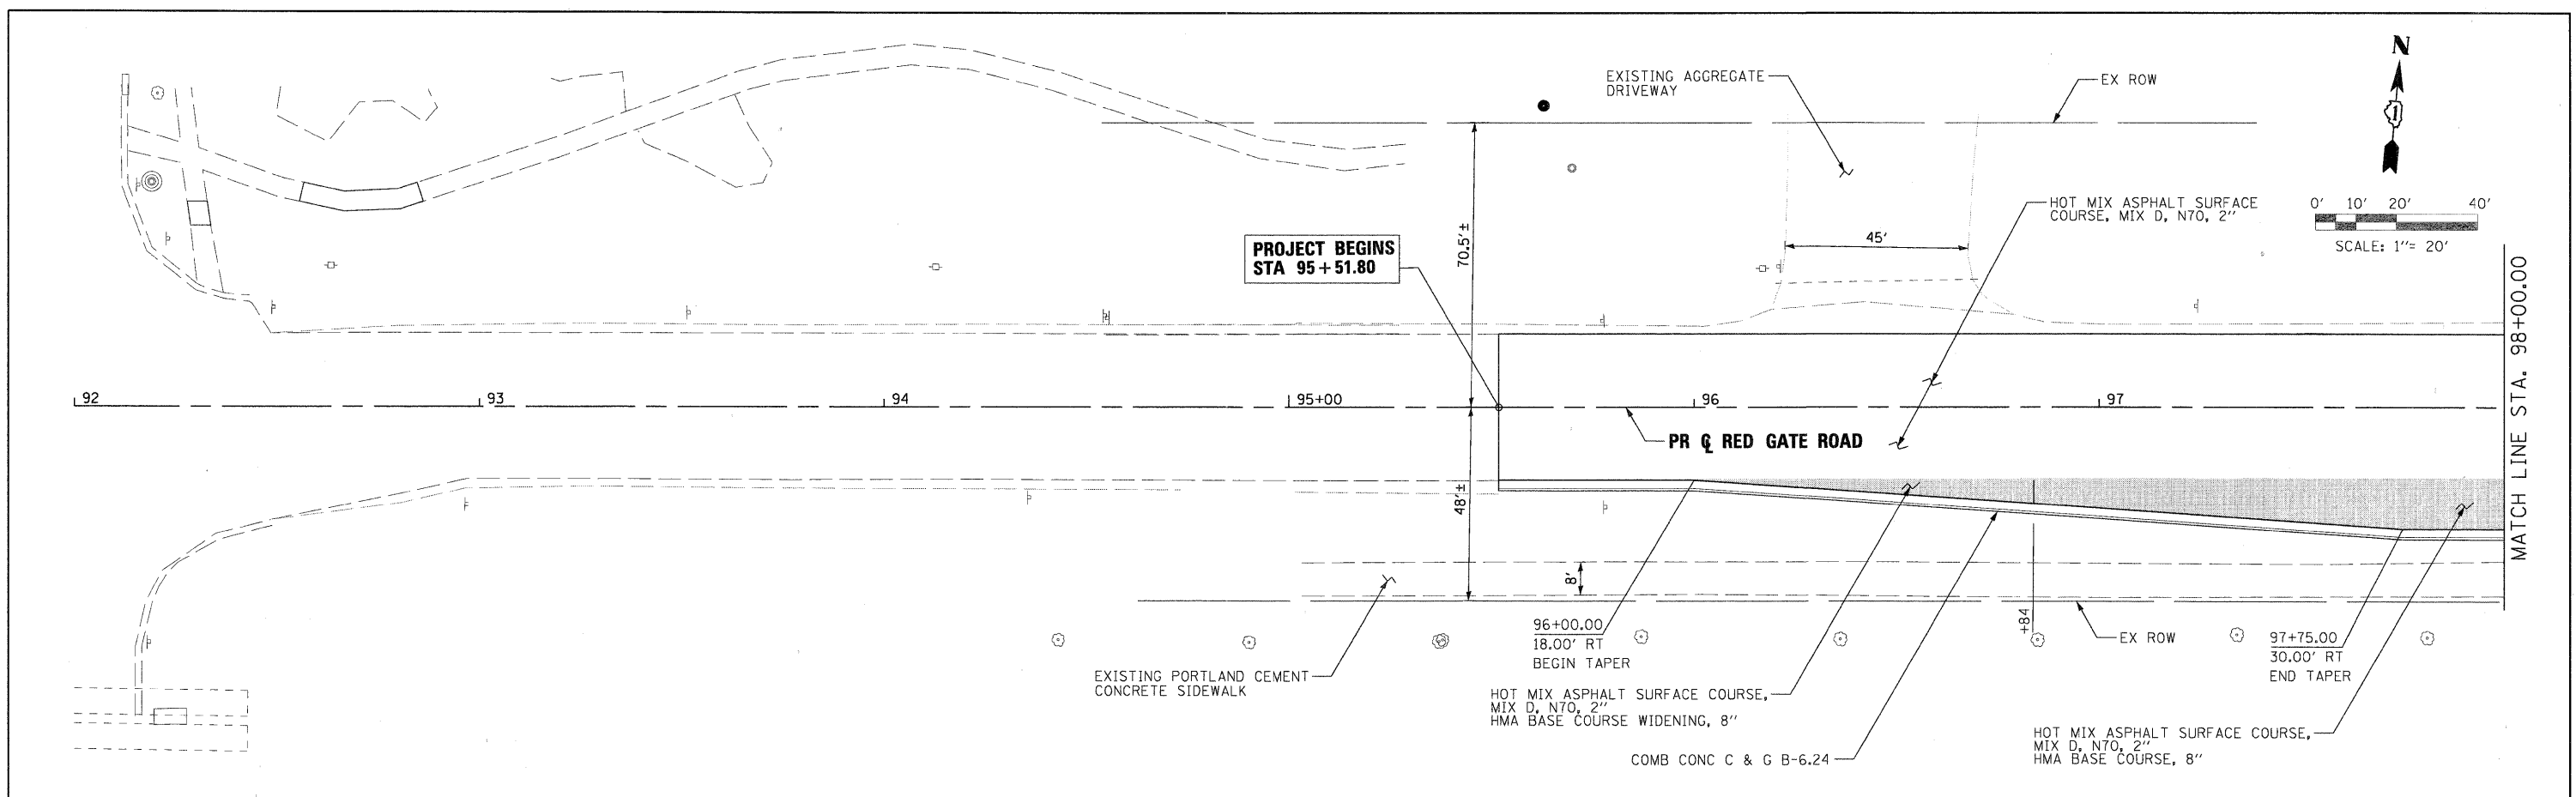

FILE NAME =	DESIGNED - MAC	REVISED -
...prpln-ABC-sht-RedGate-plnprf-01.dgn	DRAWN - TMB	REVISED -
USER NAME = toddblenk	CHECKED - RMT	REVISED -
PLOT DATE = 11/21/2011	DATE - 10/23/2011	REVISED -



CITY OF ST. CHARLES

PLAN AND PROFILE  
 RED GATE ROAD

SCALE: 1"=20' SHEET NO. 1 OF 14 SHEETS STA. TO STA. 98+00.00

F.A. RTE.	SECTION	COUNTY	TOTAL SHEETS	SHEET NO.
	04-00092-00-BR	KANE	440	52
			CONTRACT NO. 63650	
ILLINOIS FED. AID PROJECT				