


PLAN	SURVEYED	DATE
	ALIGNED	
	NOTED	
	CHECKED	
	BY	
	NO.	



PROFILE	SURVEYED	DATE
	NOTED	
	CHECKED	
	BY	
	NO.	

PLOT SCALE: 1/4" = 20'
 LOCAL WORKSPACE: C:\Users\jlp\Documents\Projects\RedGate\RedGate.pln
 PLOT DATE: 11/29/2011

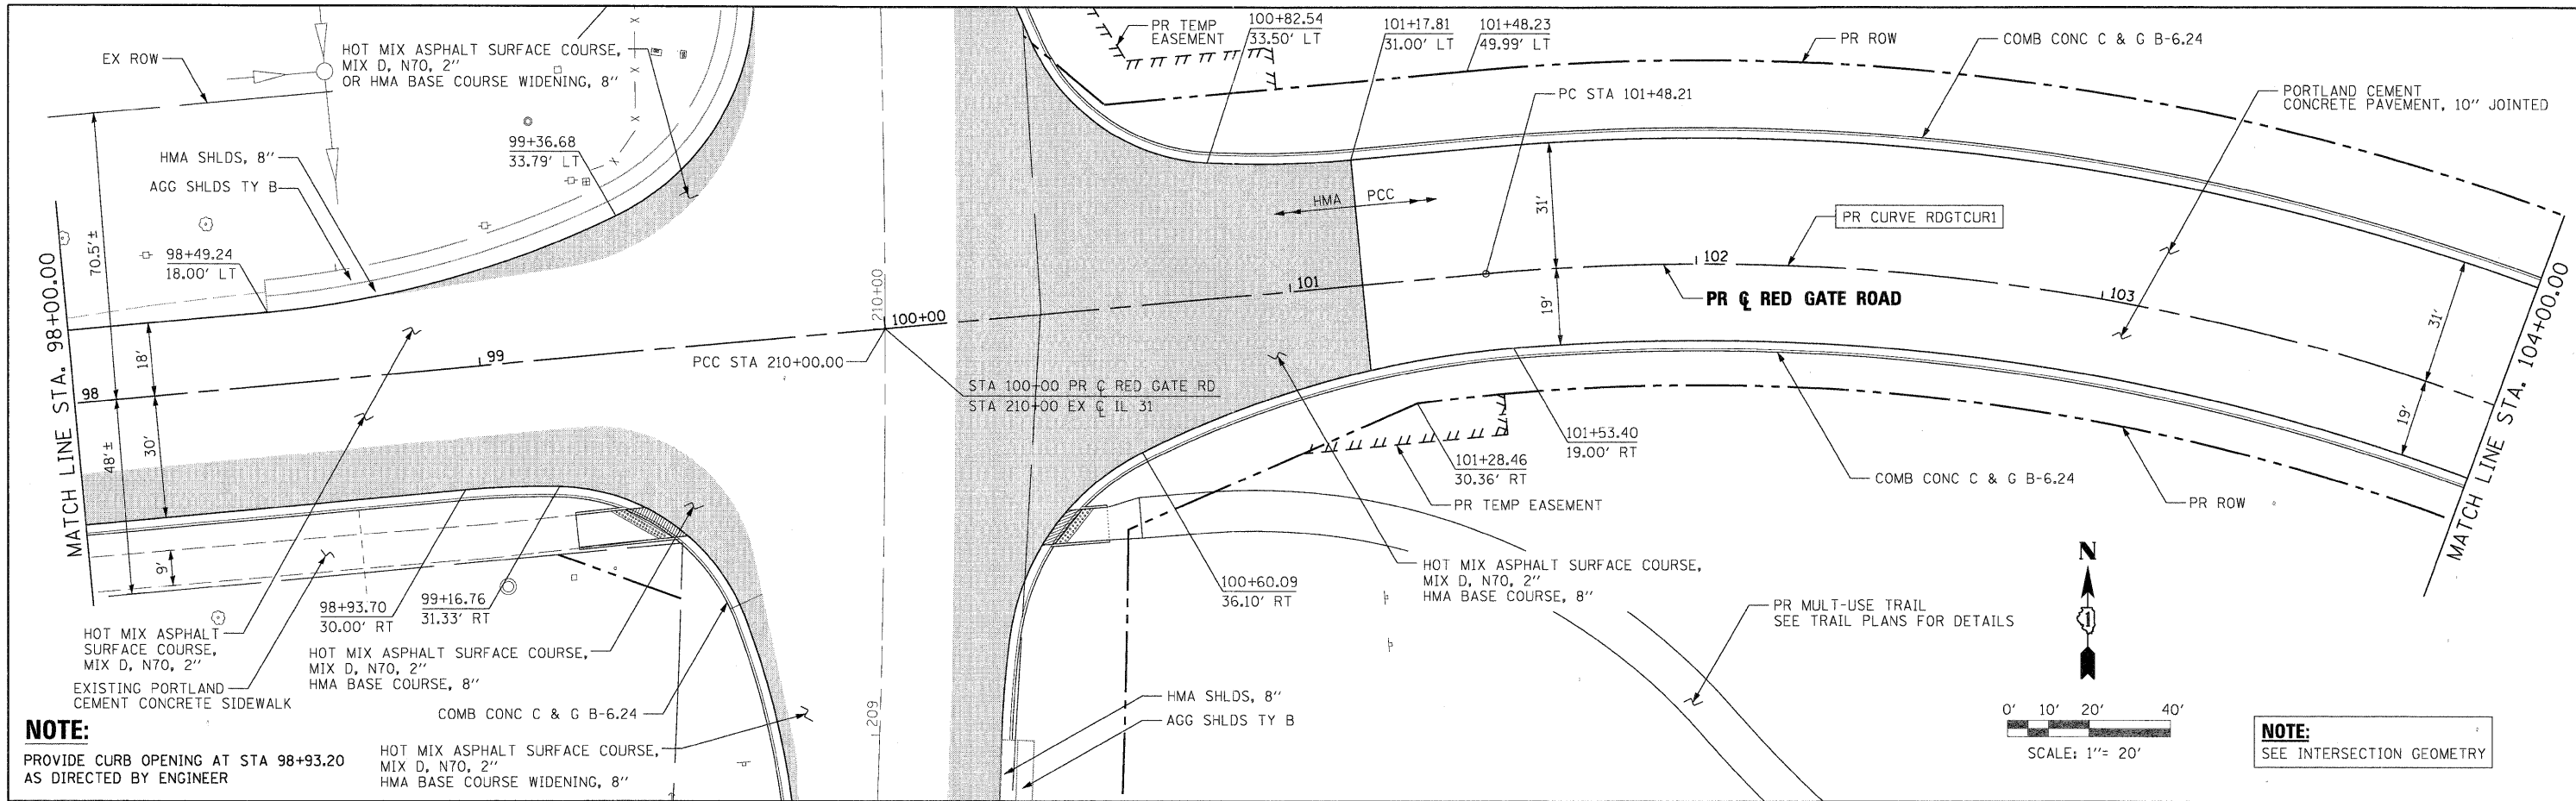

NOTE:
 PROVIDE CURB OPENING AT STA 98+93.20 AS DIRECTED BY ENGINEER

NOTE:
 SEE INTERSECTION GEOMETRY

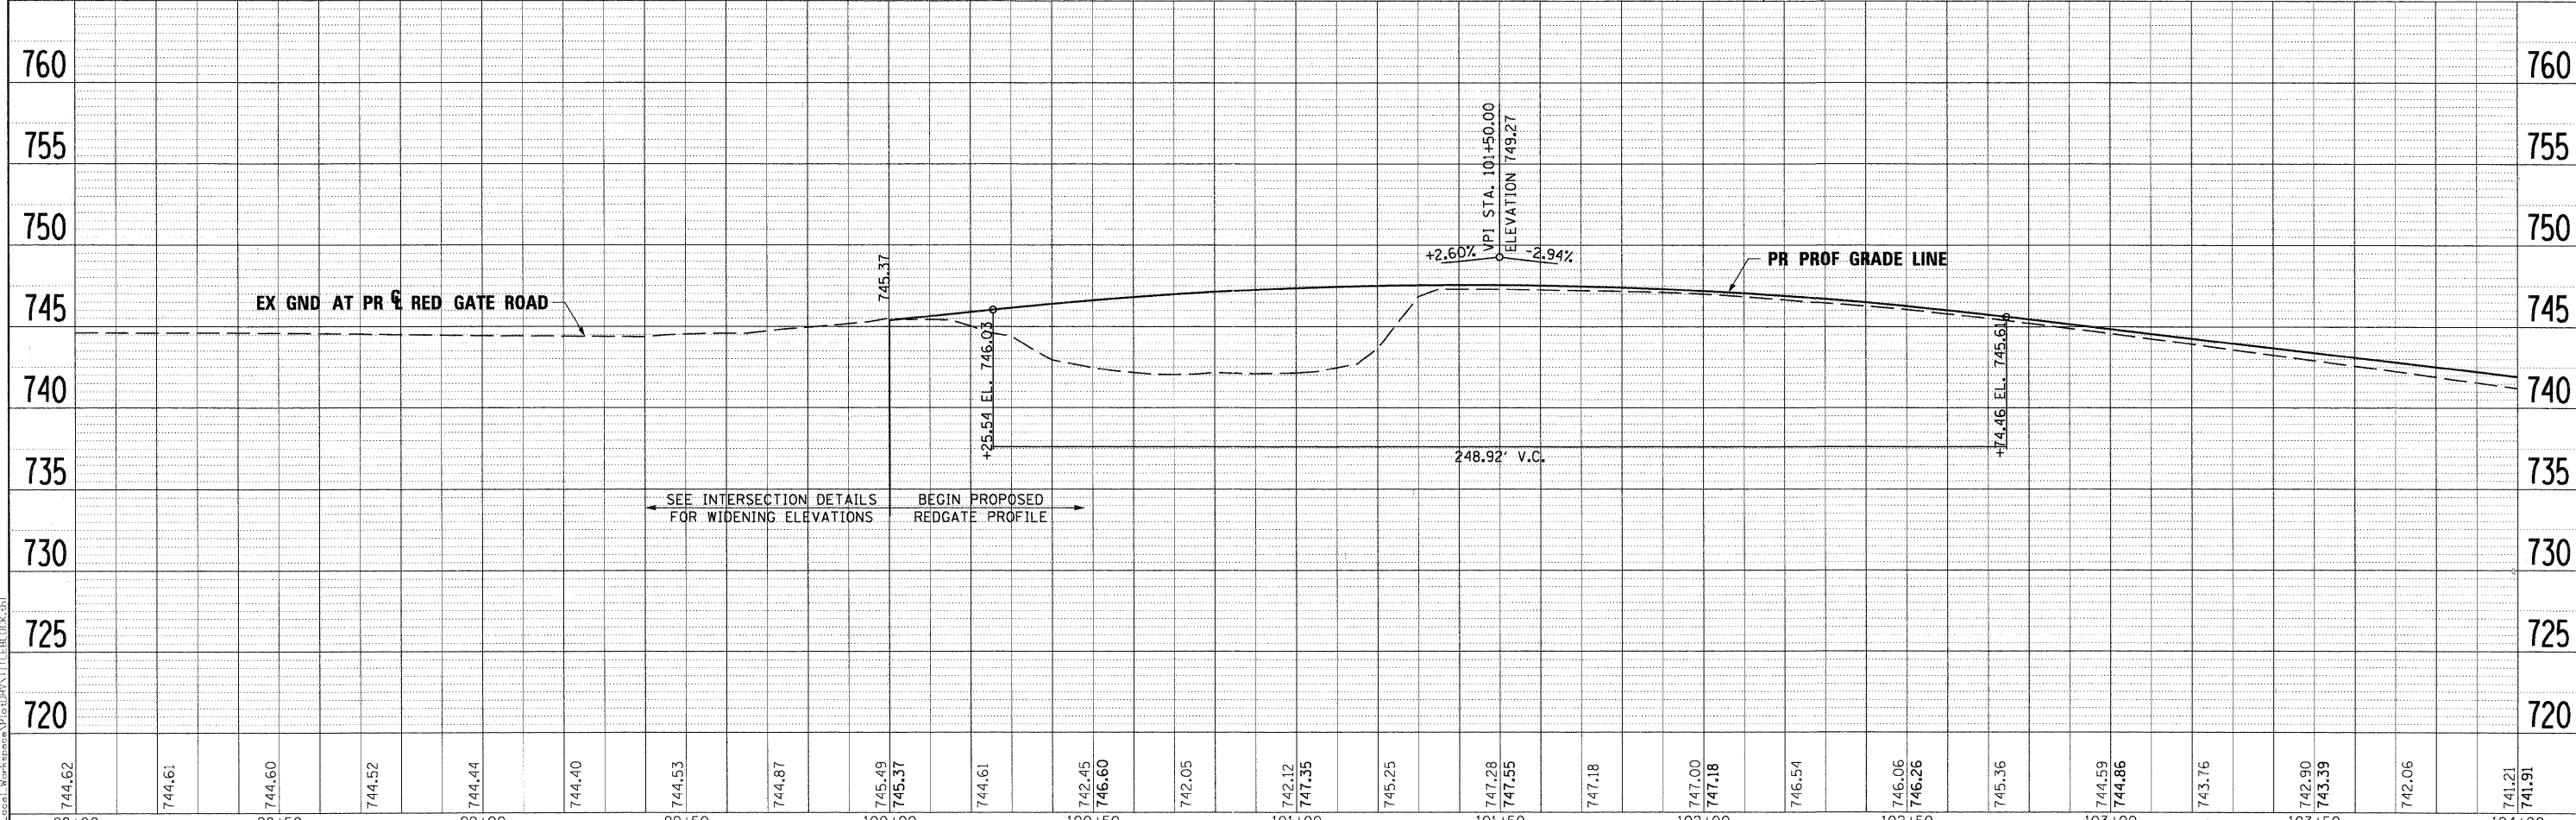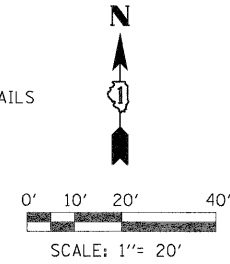

SEE INTERSECTION DETAILS FOR WIDENING ELEVATIONS
 BEGIN PROPOSED REDGATE PROFILE

FILE NAME =	DESIGNED - MAC	REVISED -
...:\proj\in-ABC-shd-RedGate-pln\prf-02.dgn	DRAWN - TMB	REVISED -
USER NAME = tblank	CHECKED - RMT	REVISED -
PLOT DATE = 11/29/2011	DATE - 10/23/2011	REVISED -

DESIGNED - MAC	REVISED -
DRAWN - TMB	REVISED -
CHECKED - RMT	REVISED -
DATE - 10/23/2011	REVISED -



CITY OF ST. CHARLES

PLAN AND PROFILE
 RED GATE ROAD

SCALE: 1"=20' SHEET NO. 2 OF 14 SHEETS STA. 98+00.00 TO STA. 104+00.00

F.A. RTE.	SECTION	COUNTY	TOTAL SHEETS	SHEET NO.
	04-00092-00-BR	KANE	440	53
CONTRACT NO. 63650				
ILLINOIS FED. AID PROJECT				