
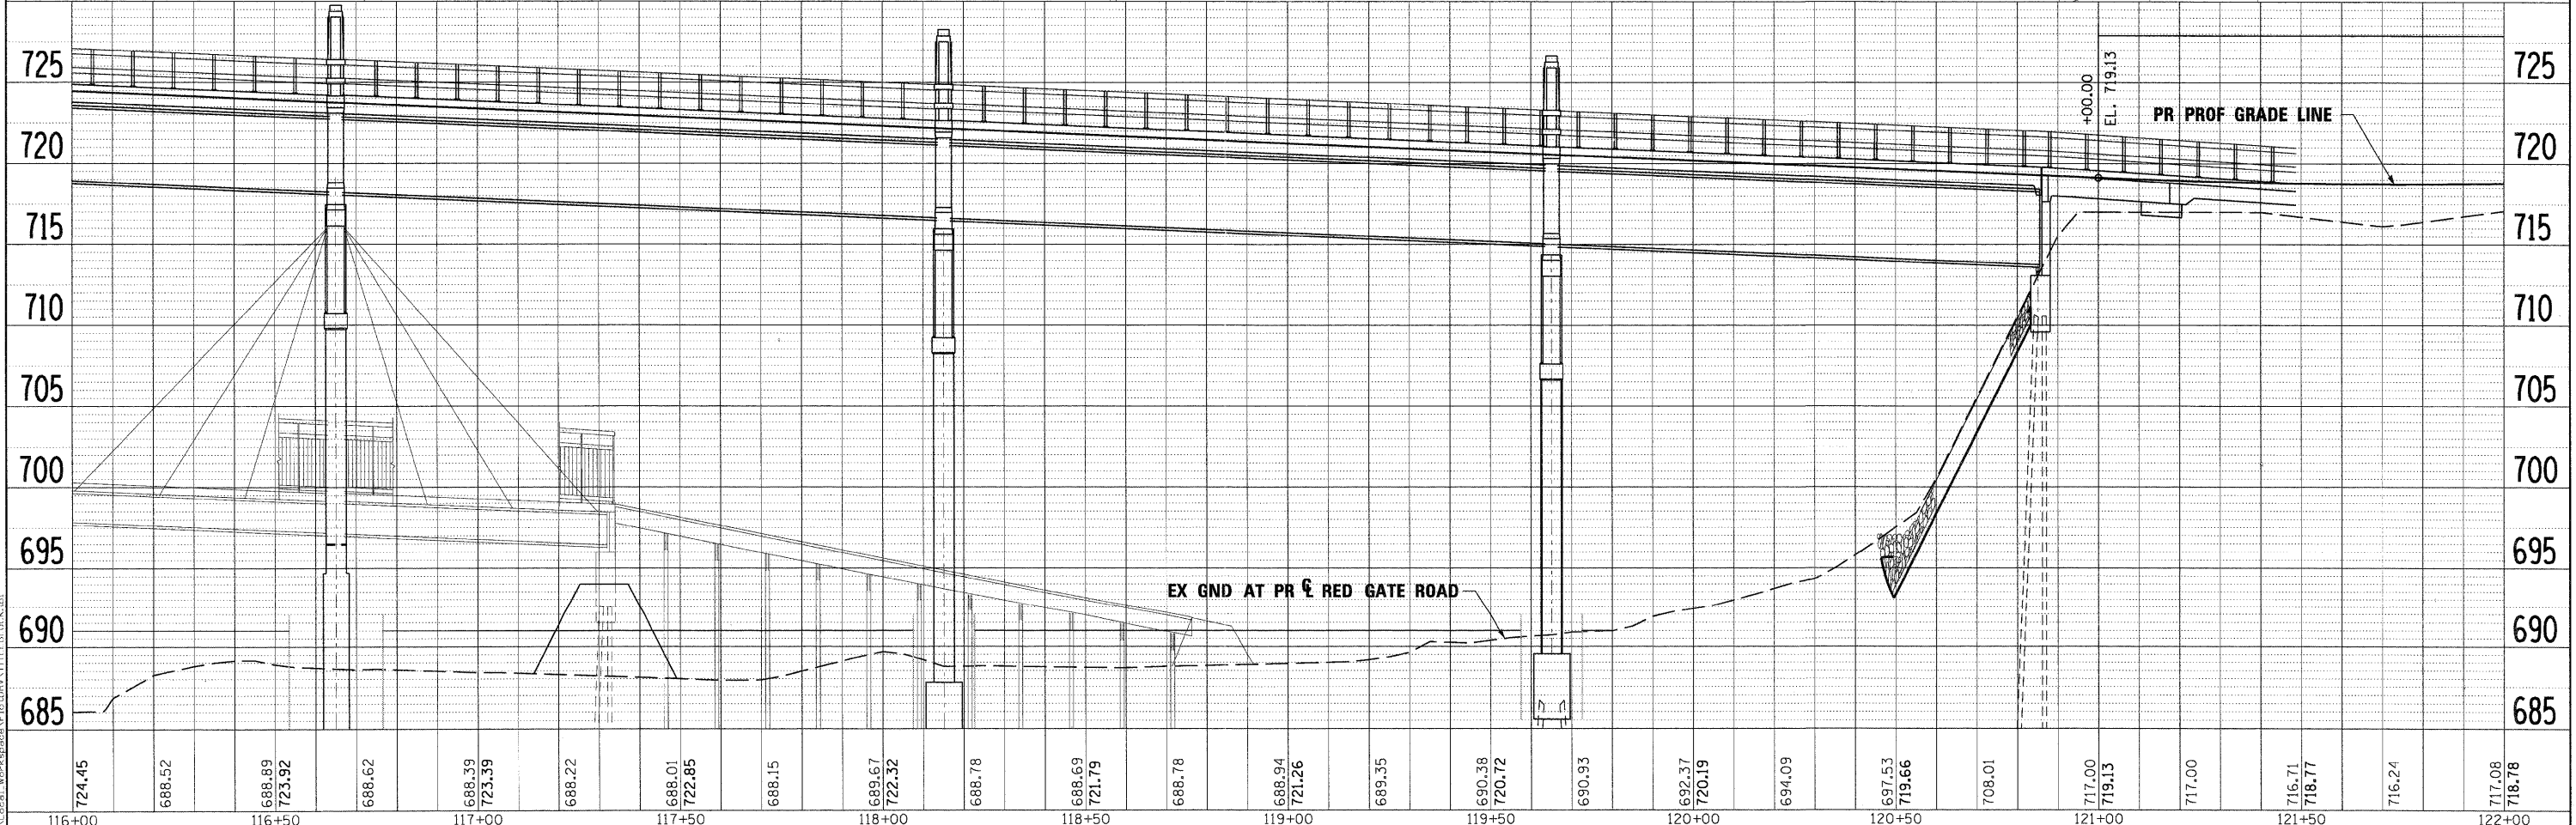


DATE	BY	SURVEYED	ALIGNED	CHECKED	DATE
PLAN	NOTE BOOK NO.	NO. OF WAY CHECKED	POD FILE NAME		

DATE	BY	PROFILER	PLOTTED	CHECKED	DATE
PROFILE	NOTE BOOK NO.	STRUCTURE NOTATIONS CHKD			

PLOT SCALE: 1/2"=10'
 X:\Projects\1126\1126-00\1126-00.dwg
 PLOT DATE: 11/18/2011

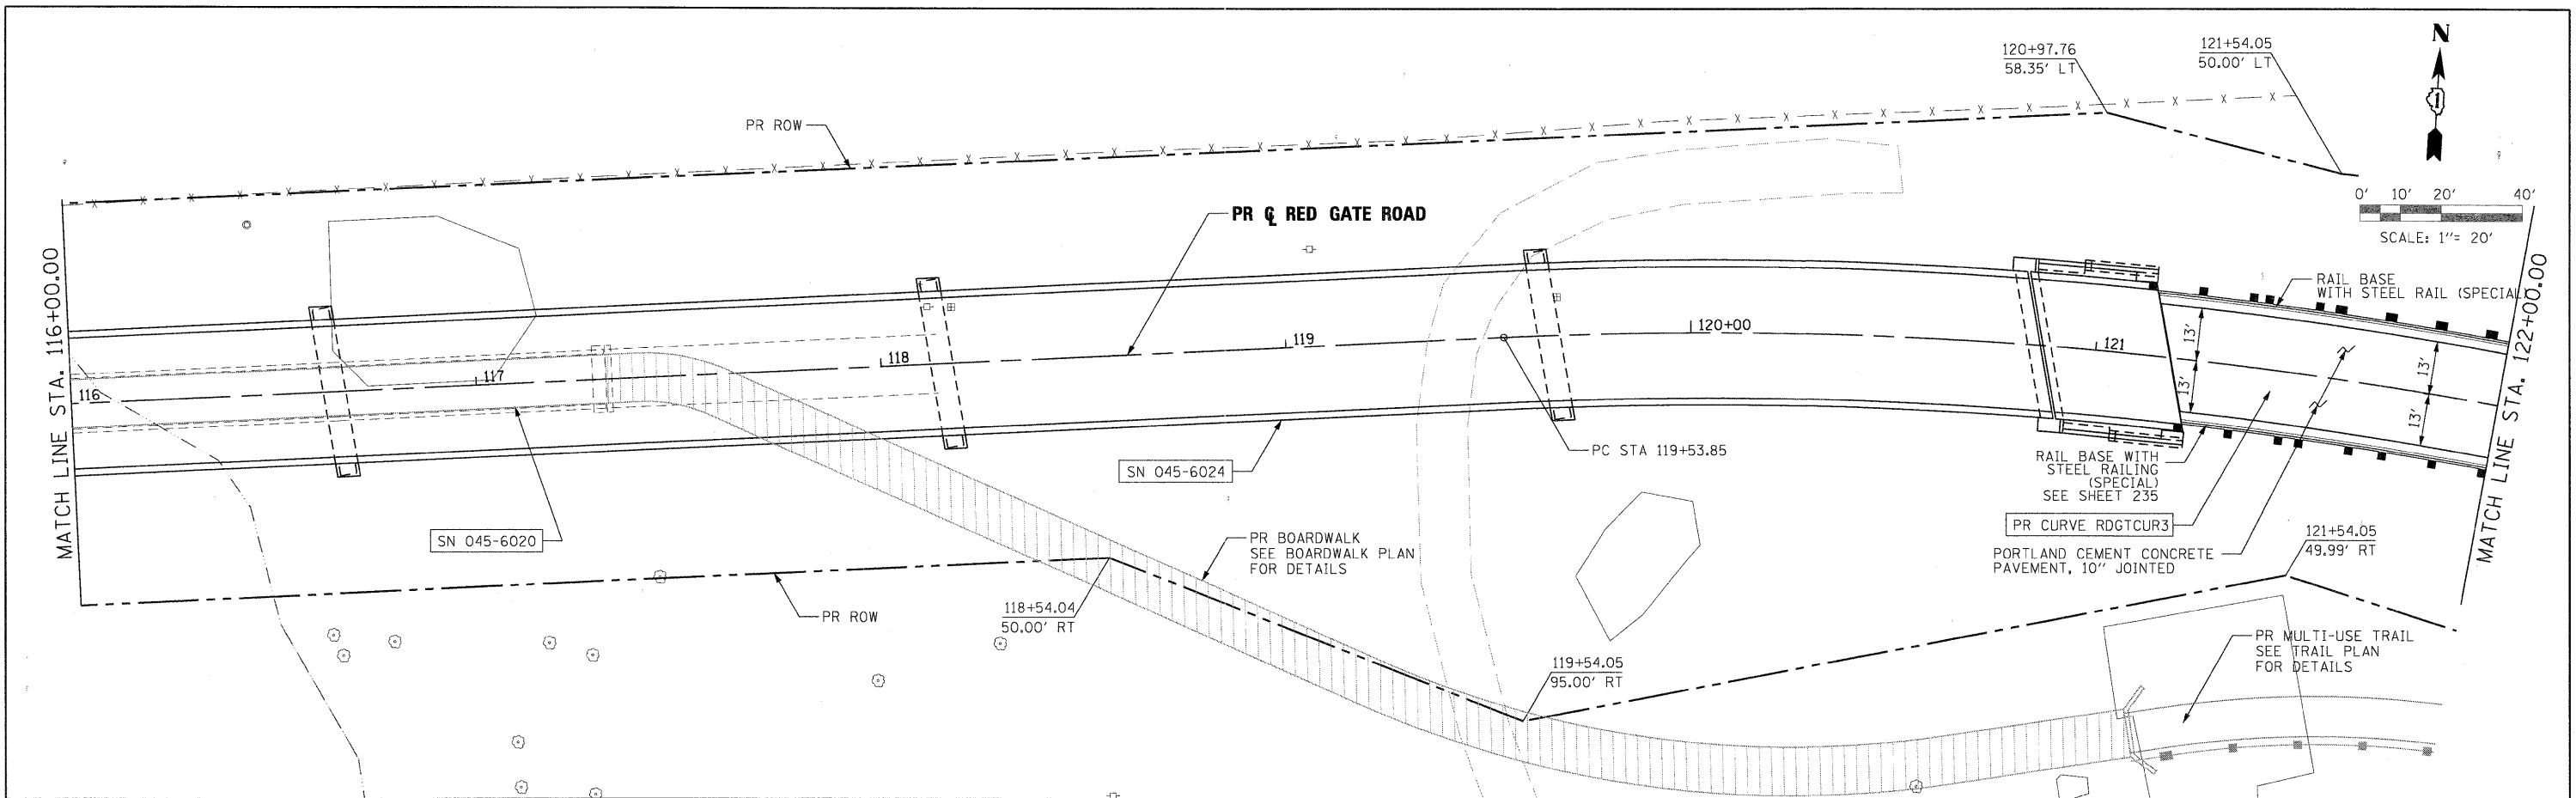

FILE NAME	DESIGNED - MAC	REVISED -	F.A. RTE.	SECTION	COUNTY	TOTAL SHEETS	SHEET NO.
...\\prpln-abc-sht-RedGate-plnprf-05.dgn	DRAWN - TMB	REVISED -	04-00092-00-BR	KANE	440	56	
USER NAME = moolemen	CHECKED - RMT	REVISED -	CONTRACT NO. 63650				
PLOT DATE = 11/18/2011	DATE = 10/23/2011	REVISED -	ILLINOIS FED. AID PROJECT				



CITY OF ST. CHARLES

PLAN AND PROFILE
RED GATE ROAD

SCALE: 1"=20' SHEET NO. 5 OF 14 SHEETS STA. 116+00.00 TO STA. 122+00.00