
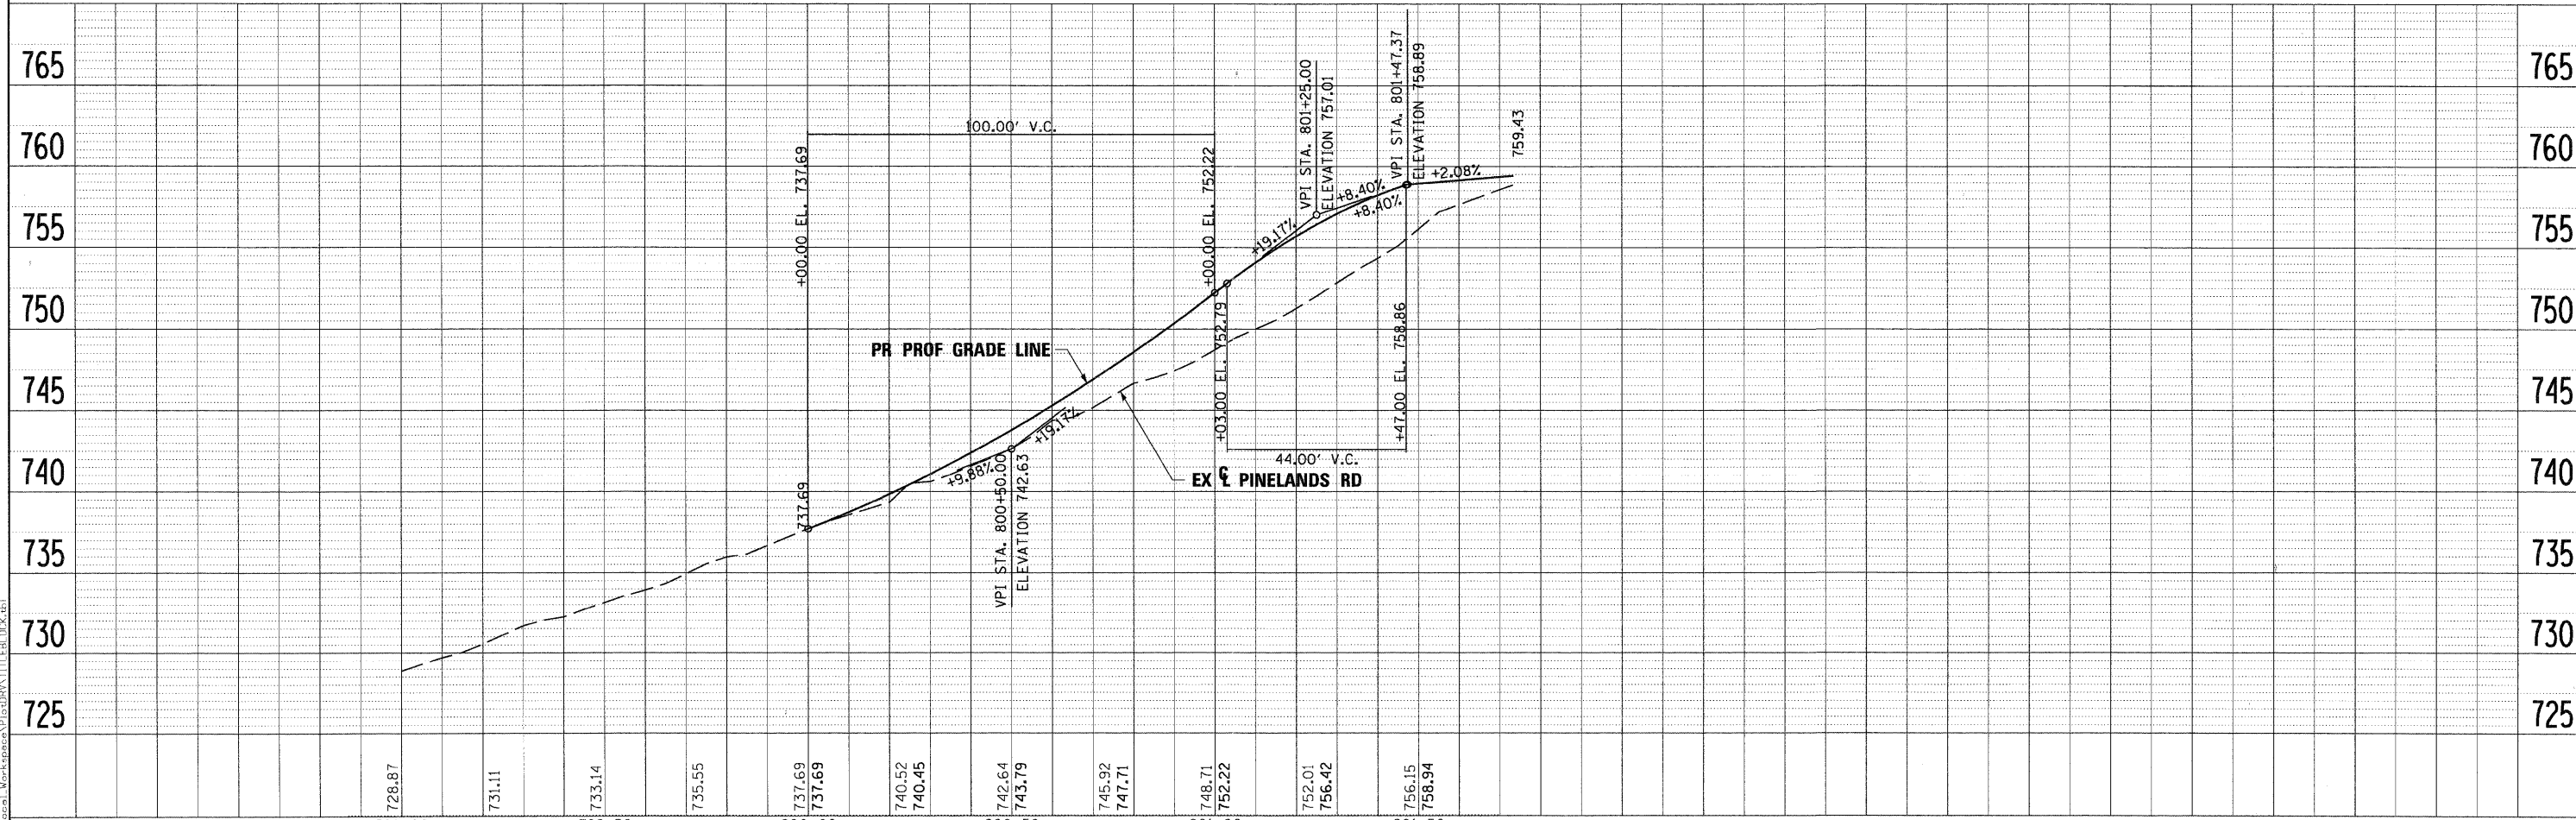
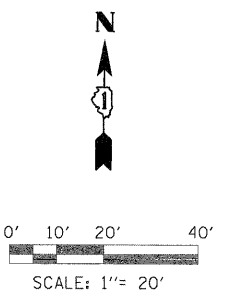


PLAN	SURVEYED	BY	DATE
NOTE BOOK	PLOTTED		
NO.	ALIGNMENT CHECKED		
	PT. OF WAY CHECKED		
	CADD FILE NAME		

PROFILE	SURVEYED	BY	DATE
NOTE BOOK	PLOTTED		
NO.	STRUCTURE NOTATION CHECKED		
	STRUCTURE		
	NOTATION		
	CHKD		

PLOT SCALE: 1"=20'
 X:\2009\03\0425122\Local_Workspace\StChas\BNA\04-PINELANDS\14.dgn
 P:\Projects\0425122\0425122\0425122.dwg
 PROJECT: 04-00092-00-BR
 SHEET: 14 OF 14
 DATE: 11/21/2011

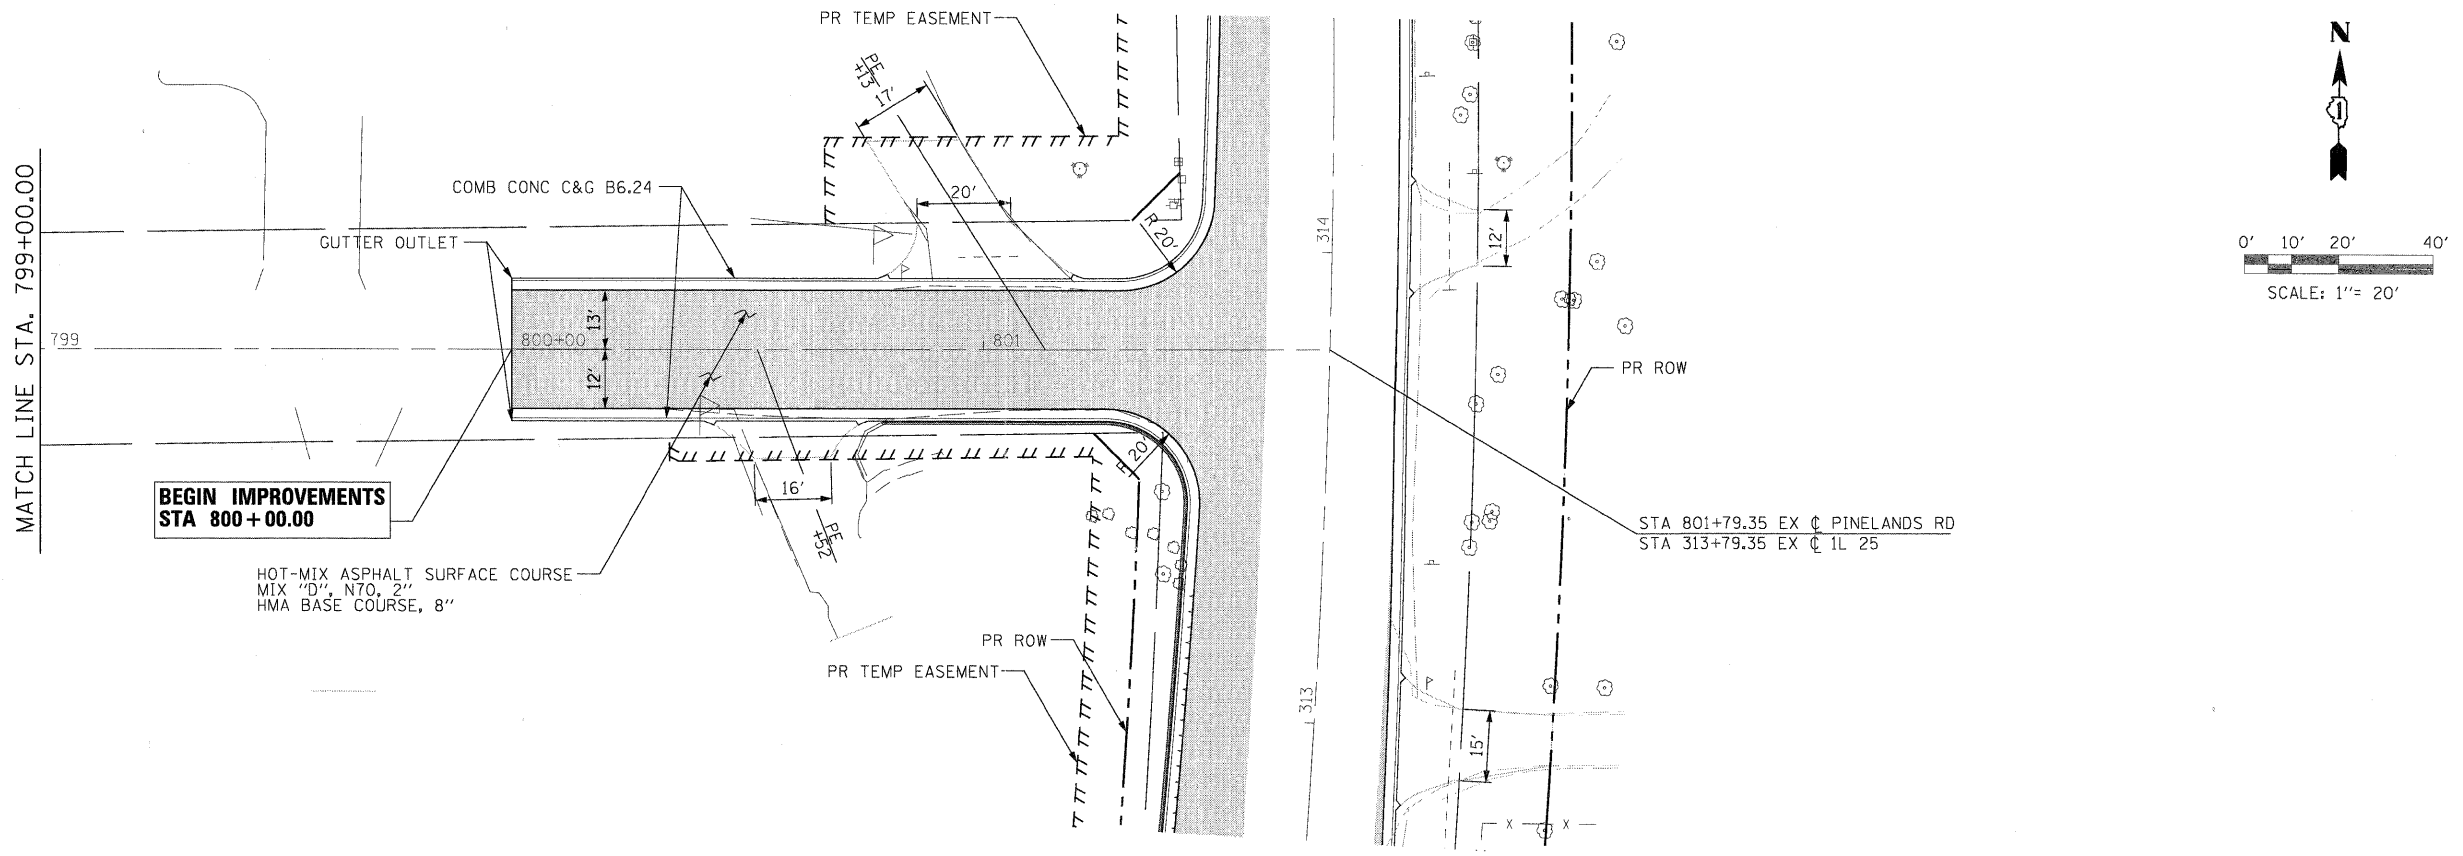

FILE NAME =	DESIGNED - MAC	REVISED -		CITY OF ST. CHARLES <small>engineers - scientists - planners</small>		PLAN AND PROFILE PINELANDS ROAD				F.A. RTE.	SECTION	COUNTY	TOTAL SHEETS	SHEET NO.
...\\pinel-abc-sht-Pinelands-planprf-14.dgn	DRAWN - TMB	REVISED -				04-00092-00-BR	KANE	440	65					
USER NAME = toddblank	CHECKED - RMT	REVISED -				CONTRACT NO. 63650								
PLOT DATE = 11/21/2011	DATE - 10/23/2011	REVISED -				SCALE: 1"=20'			SHEET NO. 14 OF 14 SHEETS STA. TO STA.			ILLINOIS FED. AID PROJECT		