
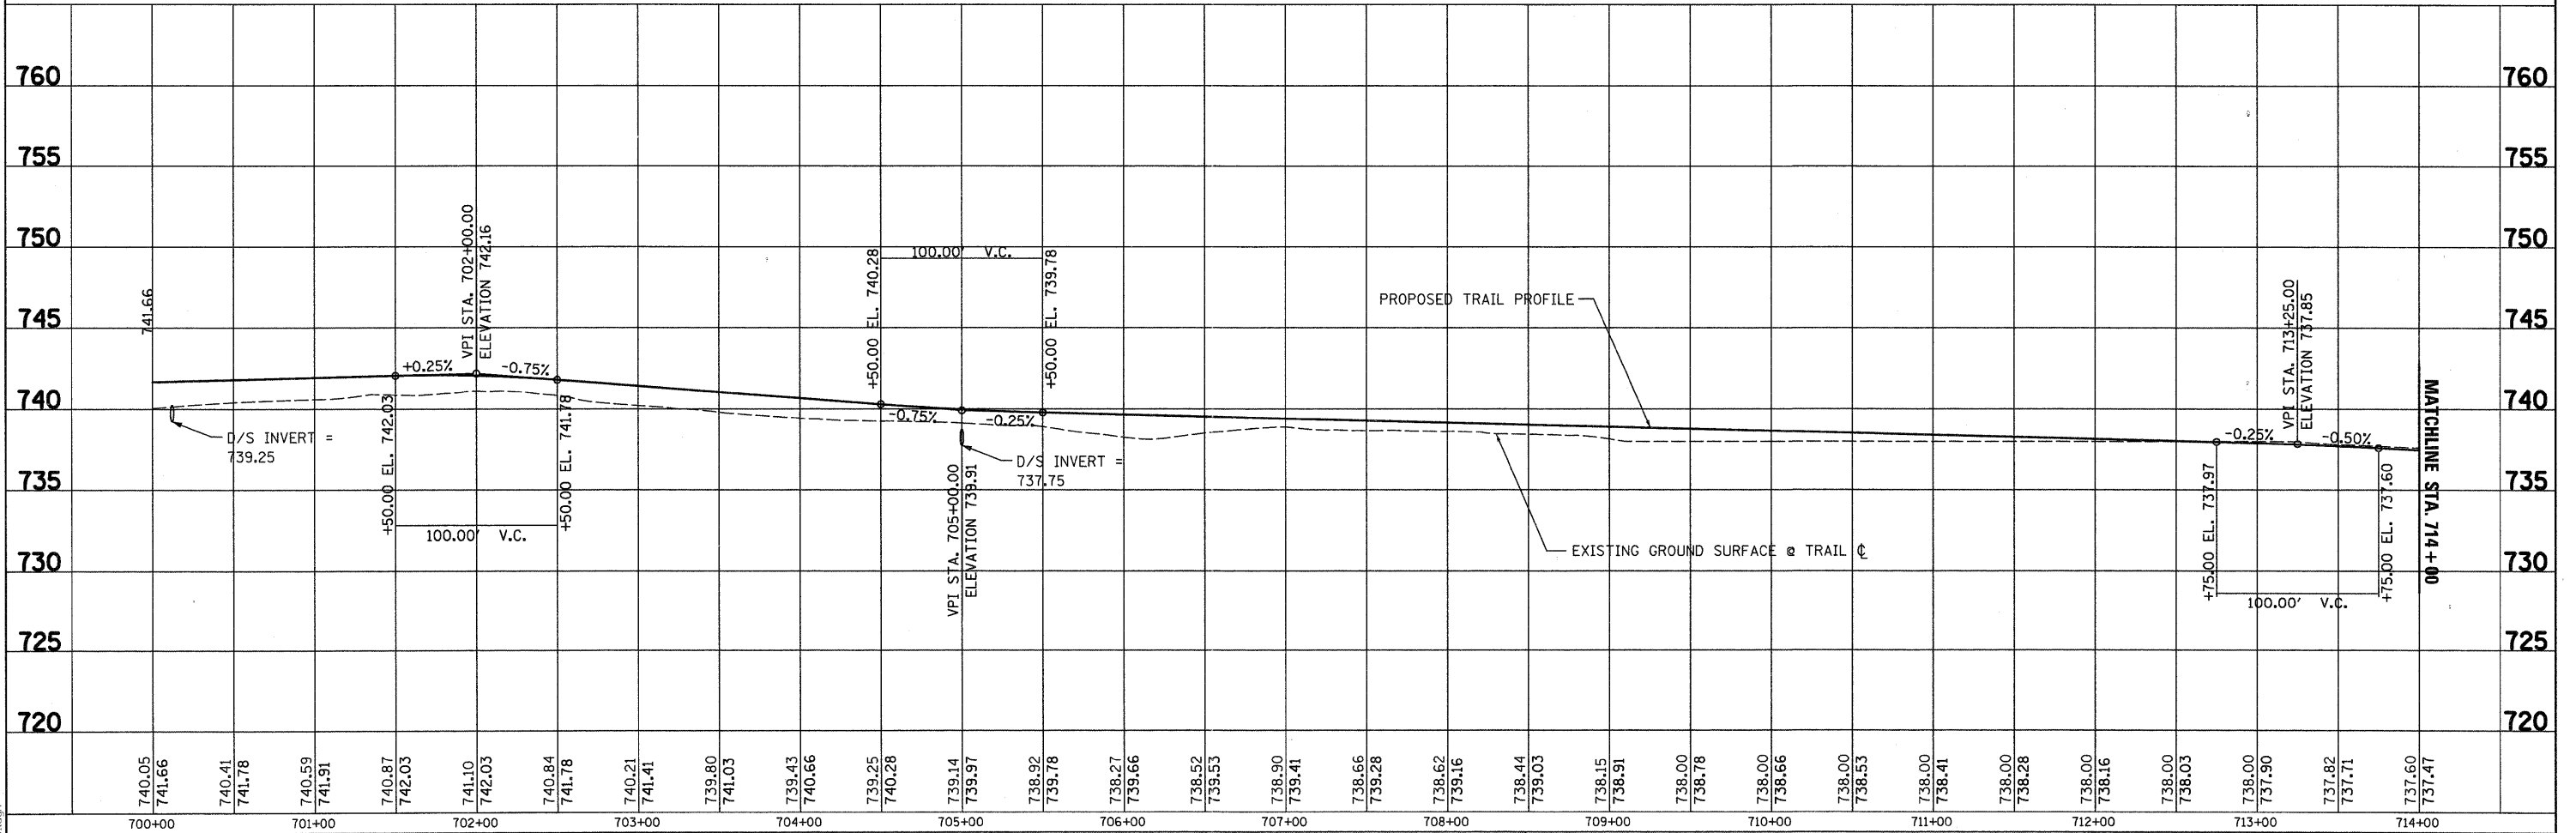


CURVE DATA			
PROP. CURVE PATHC2-2	PROP. CURVE PATHC2-3	PROP. CURVE PATHC2-4	PROP. CURVE PATHC2-5
PI STA. = 702+35.57	PI STA. = 704+70.49	PI STA. = 707+91.55	PI STA. = 713+14.95
$\Delta = 29^\circ 21' 19''$ (LT)	$\Delta = 58^\circ 08' 30''$ (RT)	$\Delta = 37^\circ 12' 10''$ (LT)	$\Delta = 98^\circ 56' 24''$ (LT)
D = 38' 11" 50"	D = 16' 08" 23"	D = 19' 25" 20"	D = 81' 51" 04"
R = 150.00'	R = 355.00'	R = 295.00'	R = 70.00'
T = 39.29'	T = 197.35'	T = 99.29'	T = 81.87'
L = 76.85'	L = 360.24'	L = 191.55'	L = 120.88'
E = 5.06'	E = 51.17'	E = 16.26'	E = 37.72'
$e =$ -----	$e =$ -----	$e =$ -----	$e =$ -----
T.R. = -----	T.R. = -----	T.R. = -----	T.R. = -----
S.E. RUN = -----	S.E. RUN = -----	S.E. RUN = -----	S.E. RUN = -----
P.C. STA. = 701+96.28	P.C. STA. = 702+73.13	P.C. STA. = 706+92.27	P.C. STA. = 712+33.08
P.T. STA. = 702+73.13	P.T. STA. = 706+33.37	P.T. STA. = 708+83.81	P.T. STA. = 713+53.96

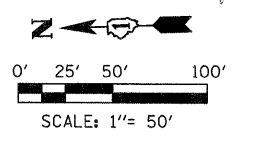

FILE NAME =	DESIGNED - BD/WS	REVISED	 225 W. OHIO ST., FOURTH FL. CHICAGO, IL 60654 (312)467-0123	<b>CITY OF ST. CHARLES</b>	<b>RED GATE ROAD</b> <b>TRAIL AND BOARDWALK PLAN AND PROFILE - WEST BANK</b>	F.A. RTE.	SECTION	COUNTY	TOTAL SHEETS	SHEET NO.
USER NAME = TERRA	DRAWN - BD/JW/KC	REVISED -				04-00092-00-BR	KANE	440	71	
PLOT DATE = 11/9/2011	CHECKED - WS	REVISED -				CONTRACT NO. 63650				
	DATE - 10/24/2011	REVISED -				ILLINOIS FED. AID PROJECT				
SCALE:		SHEET NO.	OF SHEETS	STA.	TO STA.					

PATHWEST\_PP\_01.dgn