



PLAN	SURVEYED	DATE
	ALIGNED	
	NOTED	
	BY	
	NO.	

PROFILE	SURVEYED	DATE
	GRADES	
	NOTED	
	BY	
	NO.	

PLOT SCALE: 1"=20'  
 Local: \\server\pln\ABC-sht-IL31-drn-plnprf-12.dgn  
 User: tblank  
 Plot Date: 11/29/2011

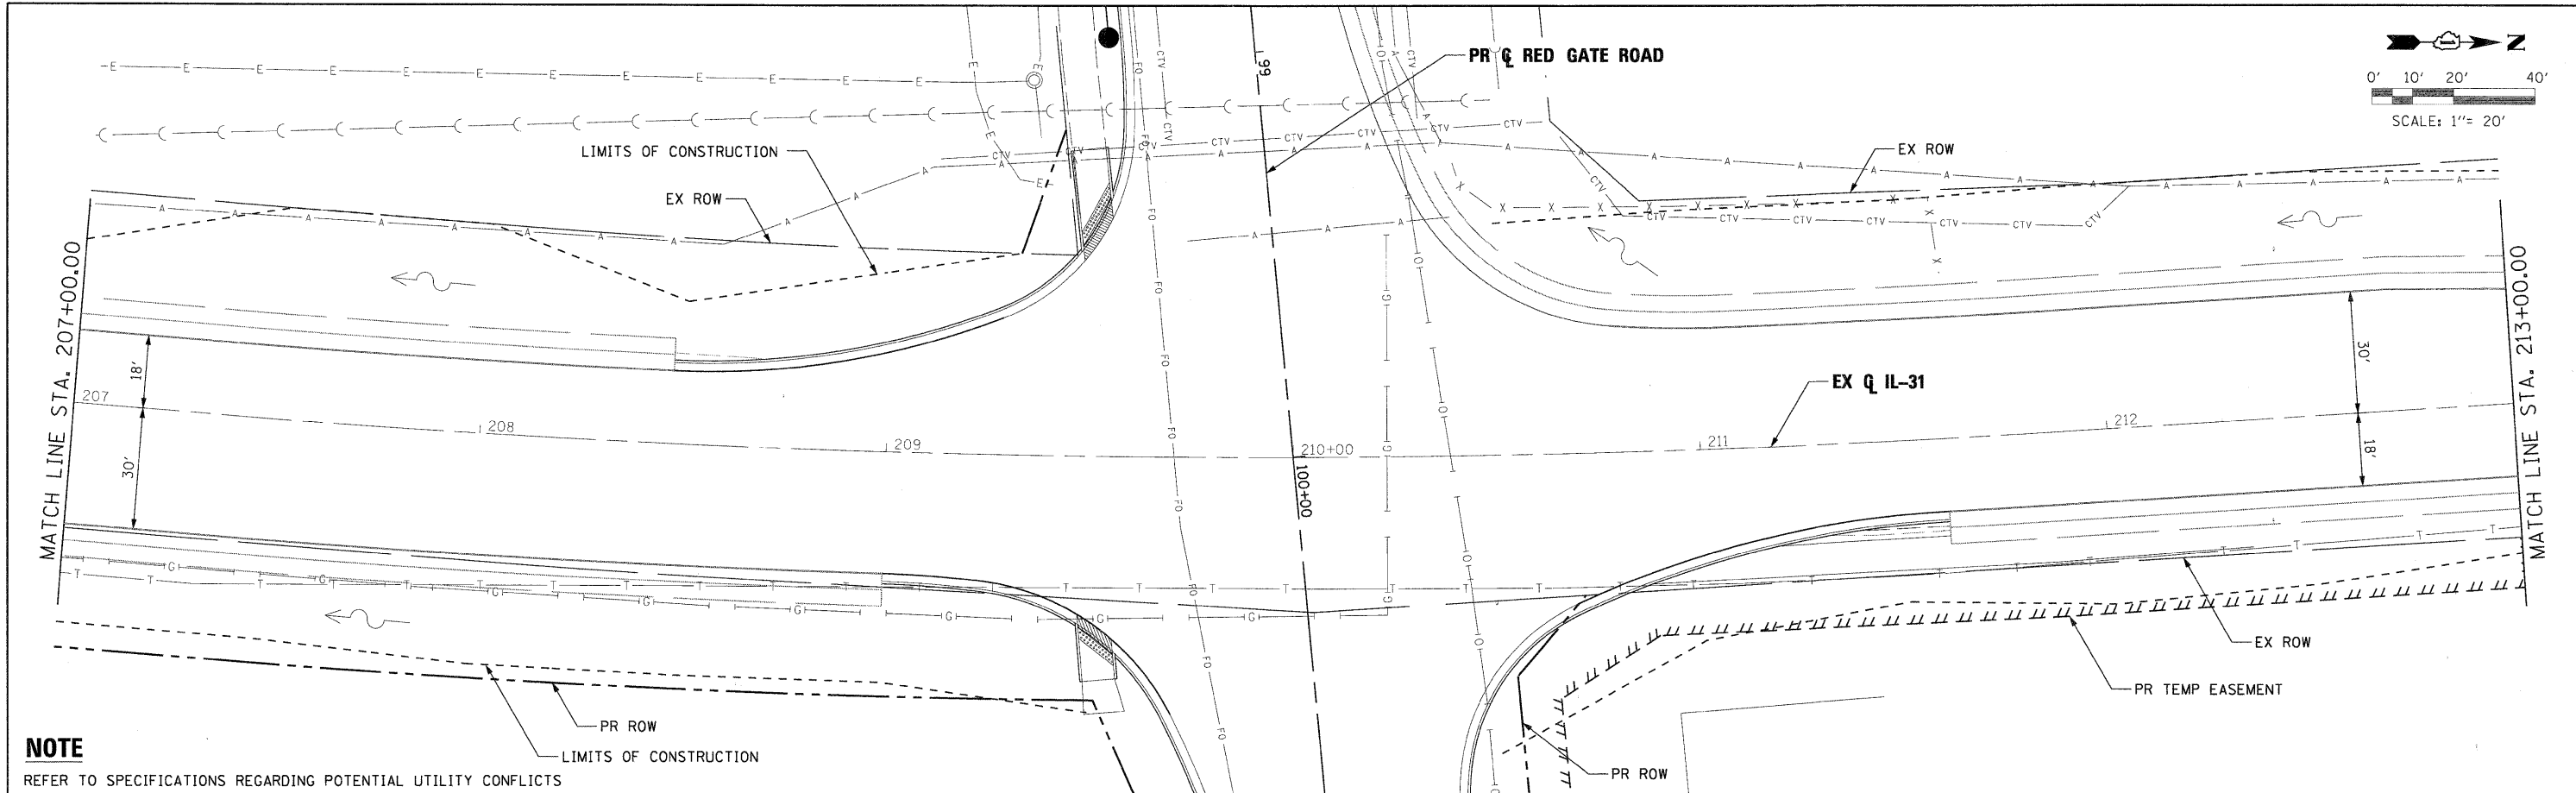

**NOTE**  
 REFER TO SPECIFICATIONS REGARDING POTENTIAL UTILITY CONFLICTS

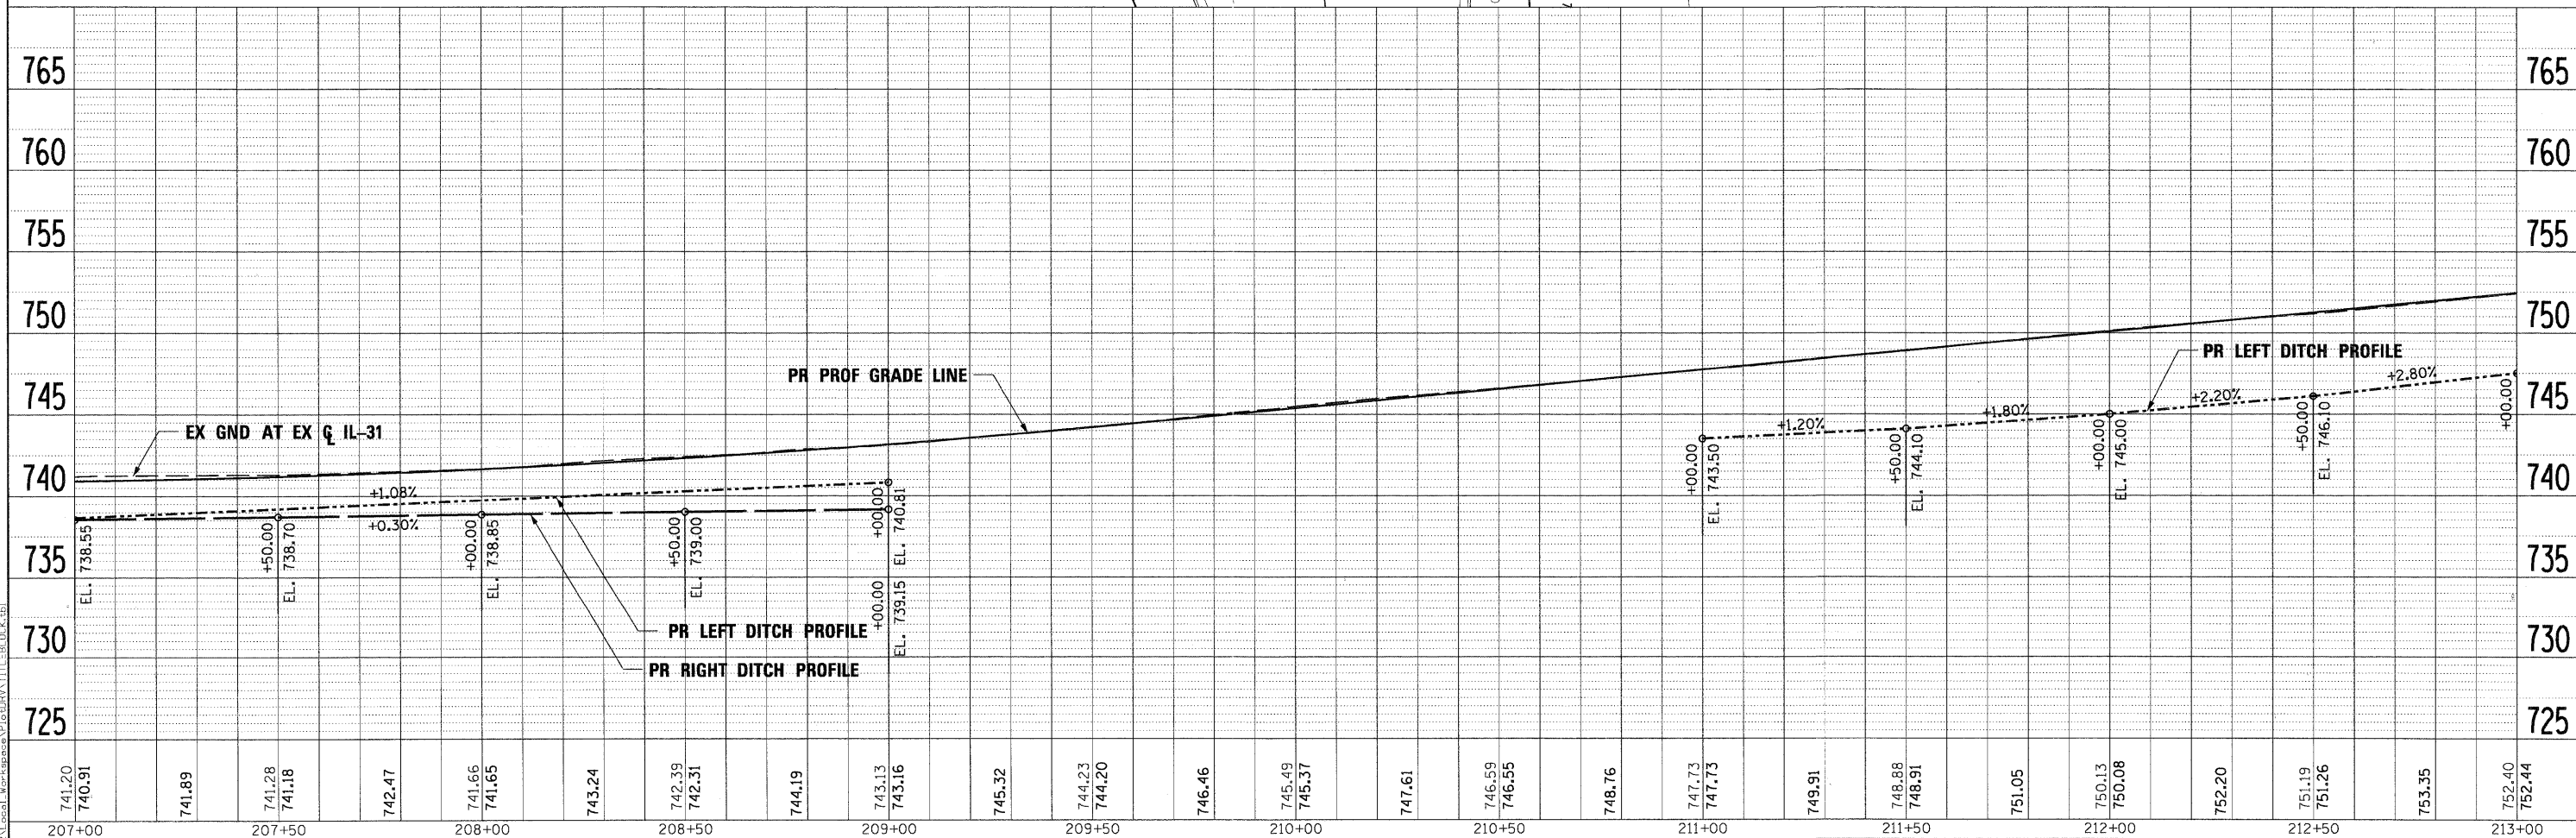

FILE NAME =	DESIGNED - MAC	REVISED -
USER NAME = tblank	DRAWN - TMB	REVISED -
PLOT DATE = 11/29/2011	CHECKED - RMT	REVISED -
	DATE - 10/23/2011	REVISED -



CITY OF ST. CHARLES

**DRAINAGE AND UTILITY PLAN AND PROFILE**  
**IL 31**

SCALE: 1"=20' SHEET NO. 9 OF 19 SHEETS STA. 207+00.00 TO STA. 213+00.00

F.A. RTE.	SECTION	COUNTY	TOTAL SHEETS	SHEET NO.
	04-00092-00-BR	KANE	440	133
CONTRACT NO. 63650			ILLINOIS FED. AID PROJECT	