
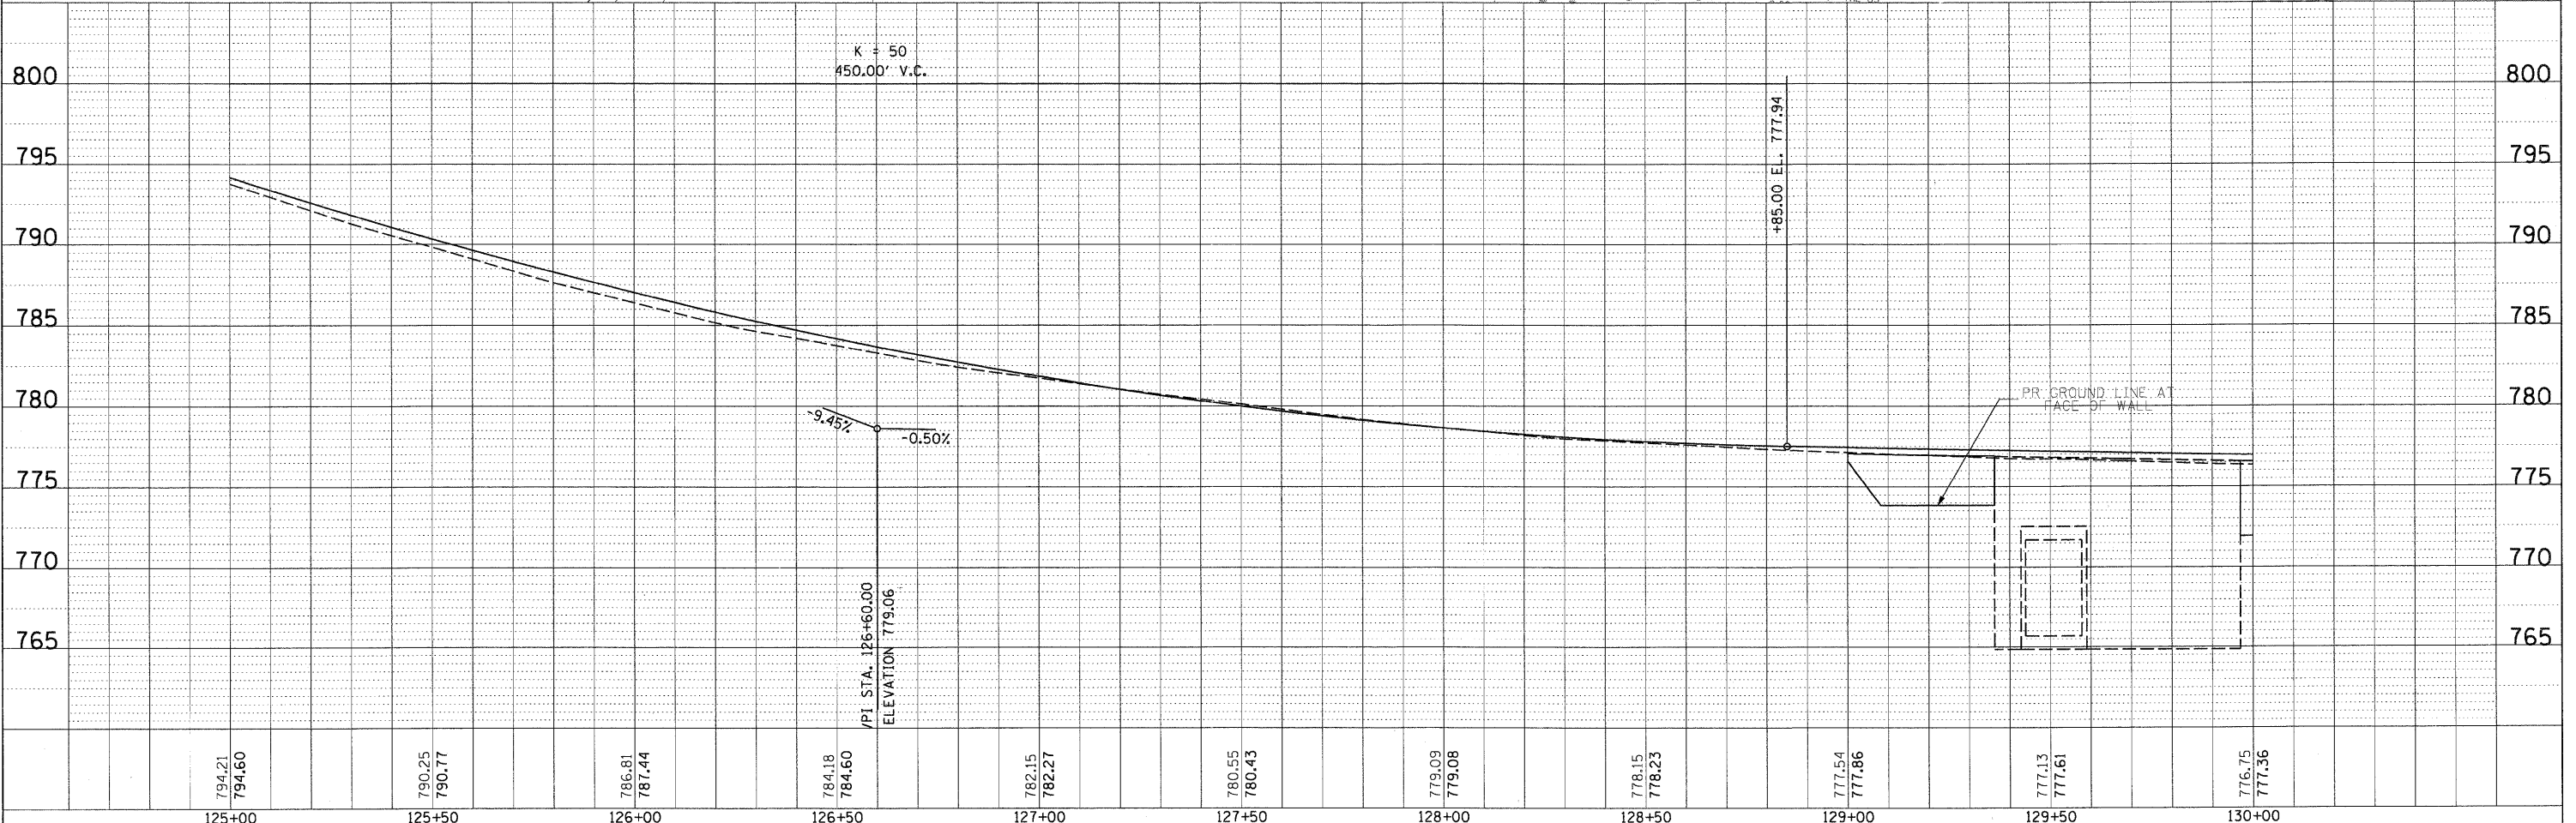
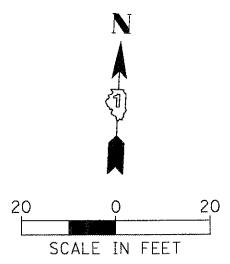


BY: _____ DATE: _____
 SURVEYED _____ CHECKED _____
 PLOTTED _____
 PLAN _____
 NOTE BOOK _____
 NO. _____
CHRISTOPHER B. BURKE ENGINEERING LTD.
 9575 West Higgins Road, Suite 600
 Rosemont, Illinois 60018
 (847) 823-0500
 PROFILE SURVEYED _____ CHECKED _____
 PLOTTED _____
 NOTE BOOK _____
 NO. _____
 STRUCTURE NOTATIONS: CRKD

MATCH LINE STA. 125+00

MATCH LINE STA. 130+00

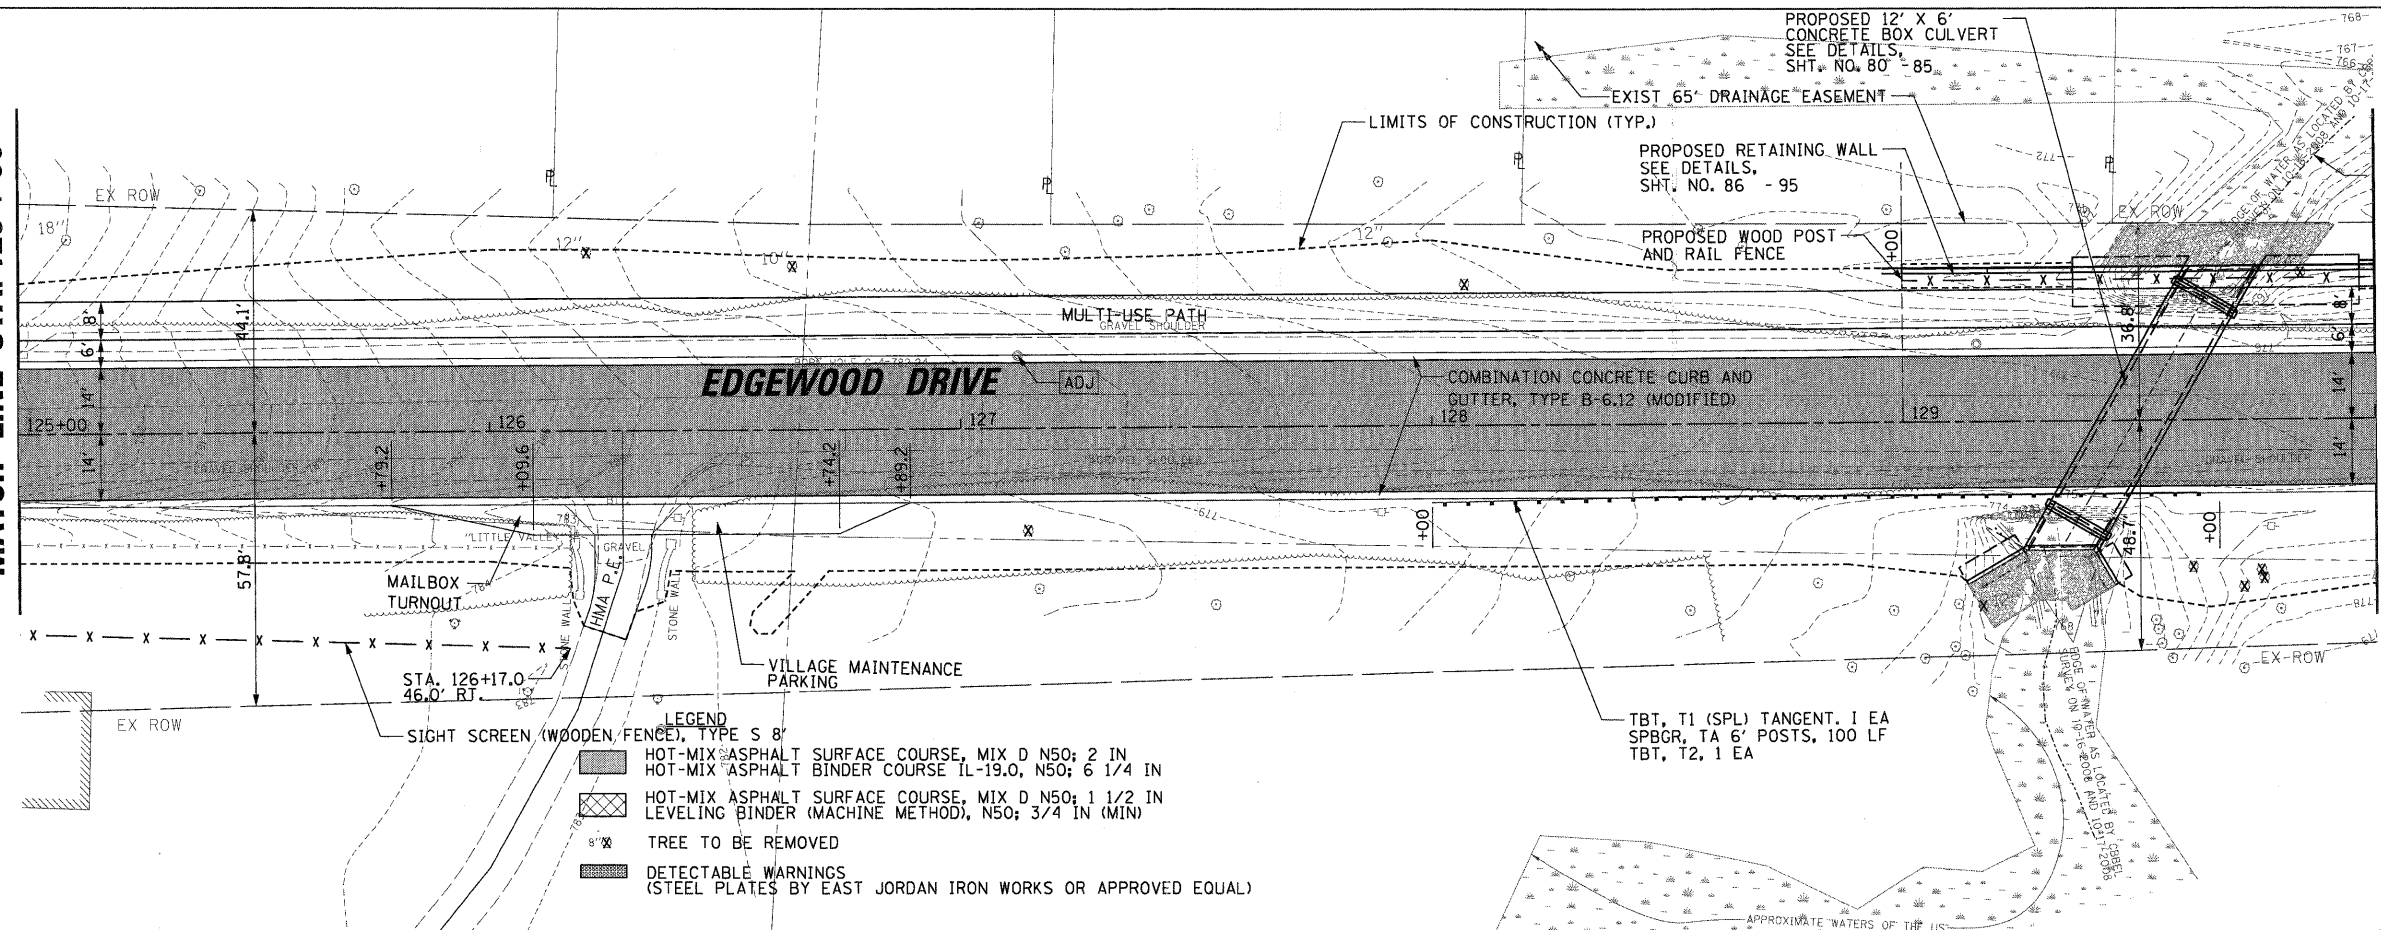

FILE NAME =	USER NAME = miorman	DESIGNED -	REVISED -	STATE OF ILLINOIS DEPARTMENT OF TRANSPORTATION				EDGEWOOD DRIVE IMPROVEMENTS ROADWAY PLAN AND PROFILE STA. 125+00 TO 130+00				F.A. RTE.	SECTION	COUNTY	TOTAL SHEETS	SHEET NO.
N:\ALGONGUIN\070273.00026\C:\v1\VRPP_070273	.6.SHT	DRAWN -	REVISED -									4010	09-00078-00-WR	McHENRY	128	27
	PLOT SCALE = 20'	CHECKED -	REVISED -									CONTRACT NO. 63655				
	PLOT DATE = 11/15/2011	DATE -	REVISED -									ILLINOIS FED. AID PROJECT				
				SCALE:	SHEET NO.	OF	SHEETS	STA.	TO	STA.						