
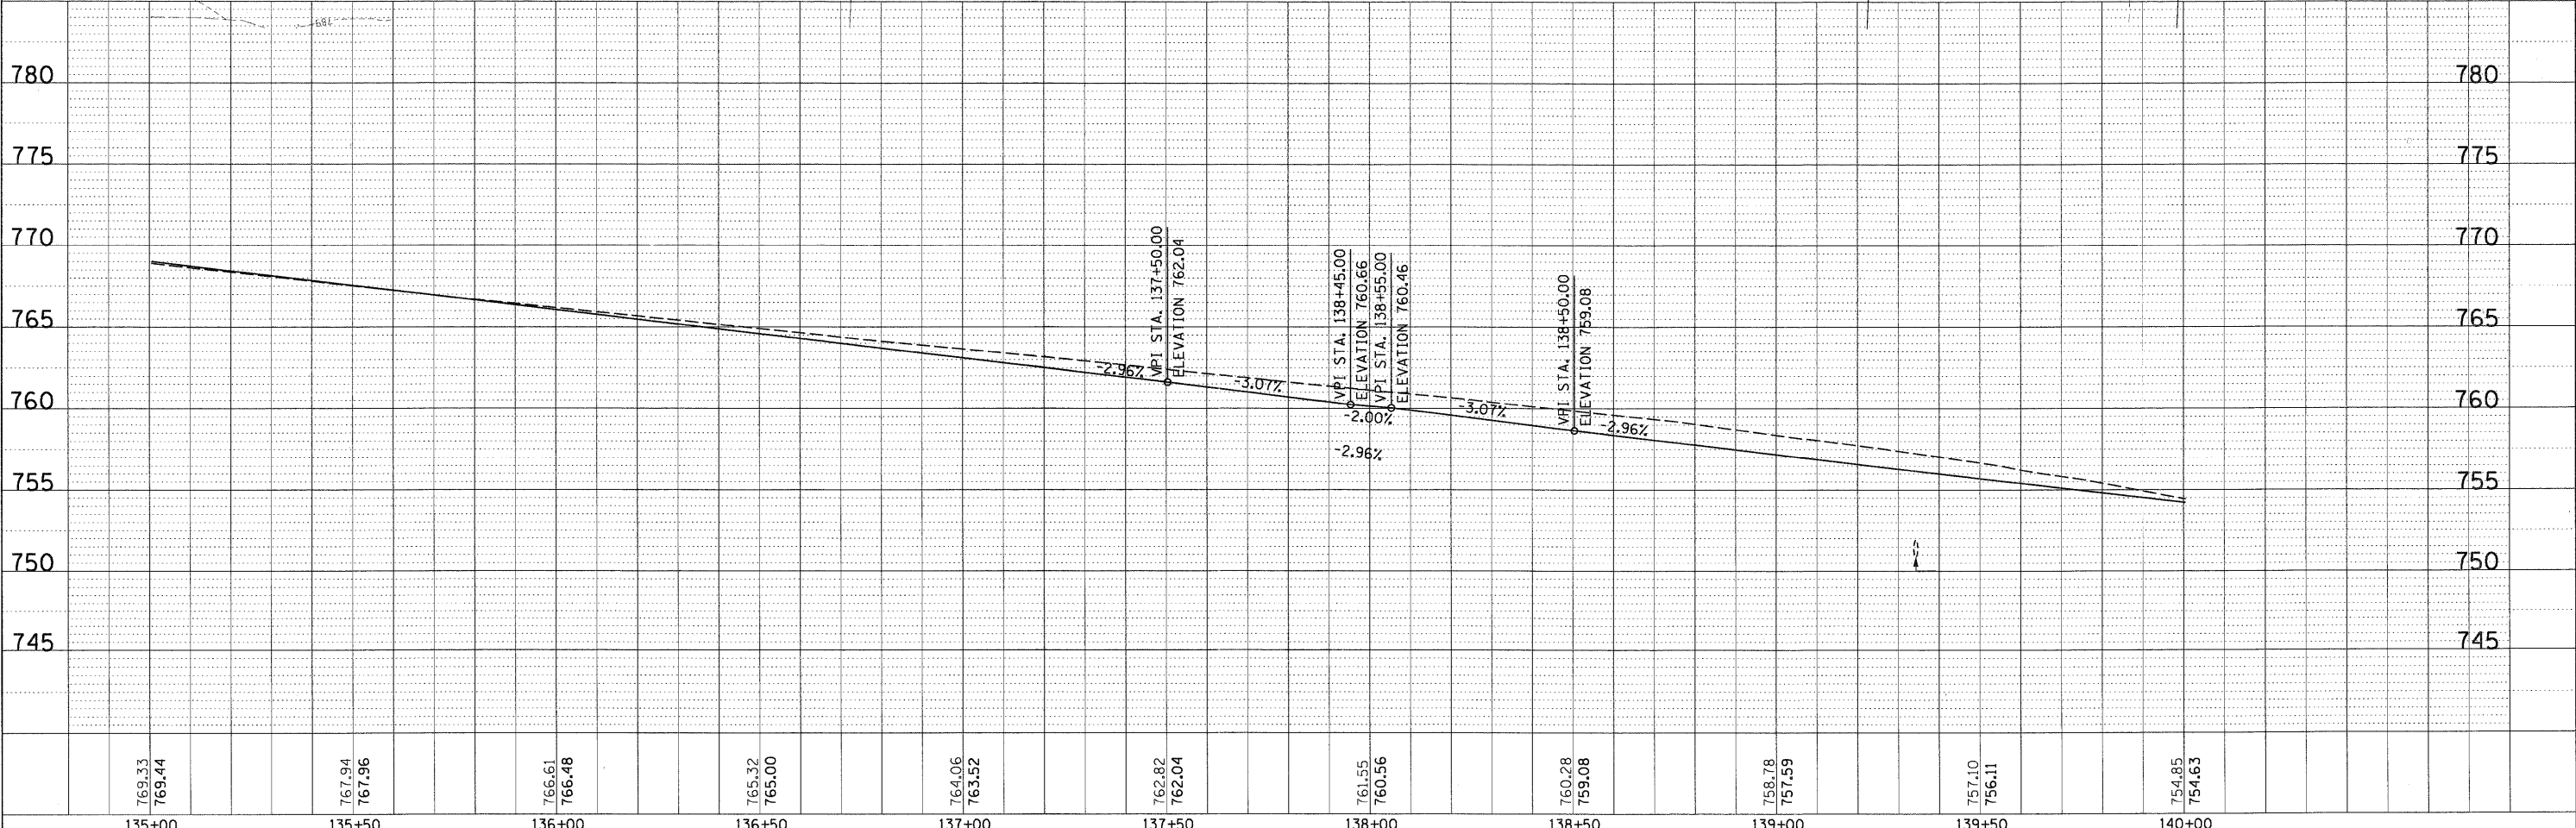
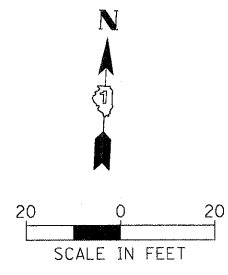


BY: _____ DATE: _____
 SURVEYED _____
 PLOTTED _____
 CHECKED _____
 PLAN _____
 NOTE BOOK _____
 NO. _____
 CADD FILE NAME _____
 NO. _____
 PROFILE SURVEYED _____
 PLOTTED _____
 CHECKED _____
 NOTE BOOK _____
 NO. _____
 STRUCTURE NOTATIONS CHKD _____

CHRISTOPHER B. BURKE ENGINEERING LTD.
 9575 West Higgins Road, Suite 600
 Rosemont, Illinois 60018
 (847) 823-0500

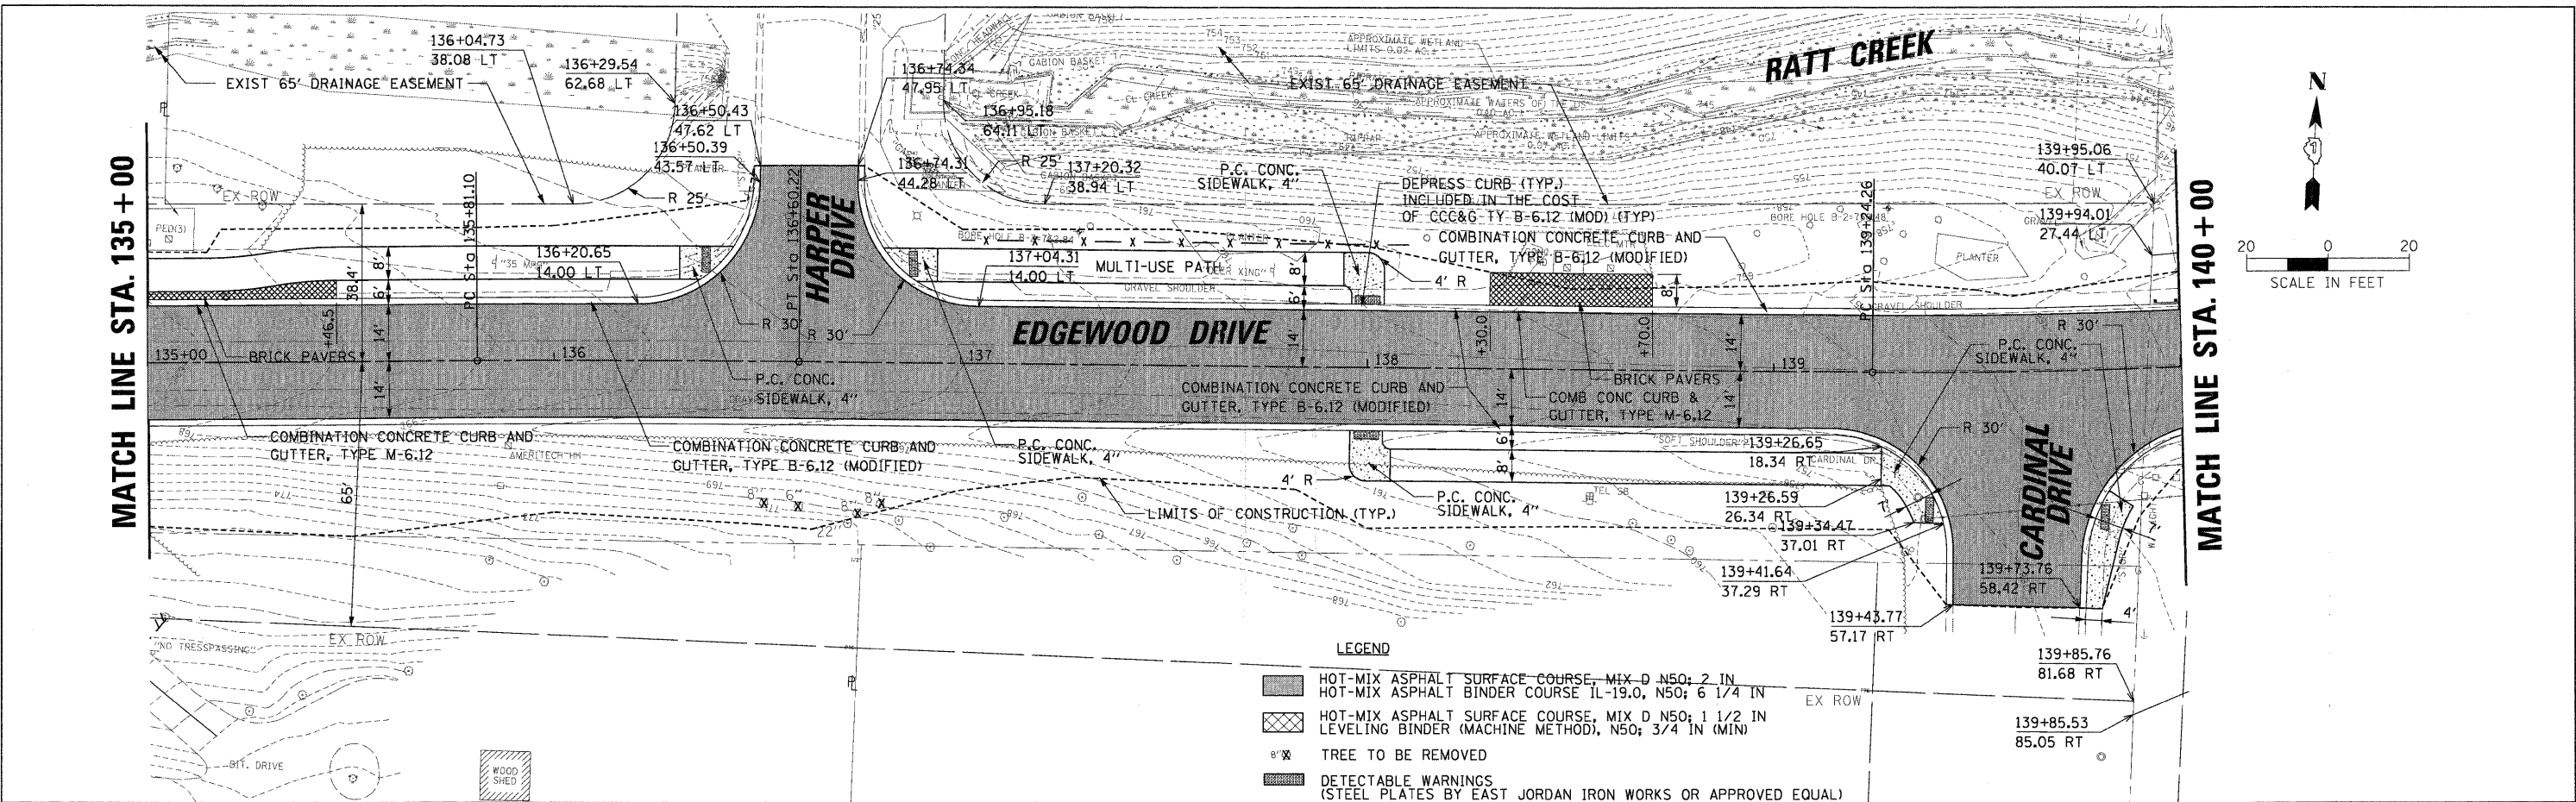

FILE NAME =	USER NAME = mwarman	DESIGNED -	REVISED -	STATE OF ILLINOIS DEPARTMENT OF TRANSPORTATION	EDGEWOOD DRIVE IMPROVEMENTS ROADWAY PLAN AND PROFILE STA. 135+00 TO STA. 140+00	F.A. R.T.E. =	SECTION	COUNTY	TOTAL SHEETS	SHEET NO.
\\NALGONDQUINN\070273.00026\CV1\PRP_070273	B.S.H-T	DRAWN -	REVISED -			4010	09-00078-00-WR	McHENRY	128	29
PLOT SCALE = 20'	CHECKED -	REVISED -	REVISED -			CONTRACT NO. 63655		ILLINOIS FED. AID PROJECT		
PLOT DATE = 11/15/2011	DATE -	REVISED -	REVISED -			SCALE:	SHEET NO. OF SHEETS	STA. TO STA.		