




PROFILE SURVEYED BY DATE
 CHECKED BY DATE
 B.M. NOTED DATE
 STRUCTURE NOTATIONS CHRD
 NO.

PLAN SURVEYED BY DATE
 CHECKED BY DATE
 RT. OF WAY CHECKED DATE
 NO.

CHRISTOPHER B. BURKE ENGINEERING LTD.
 9575 West Higgins Road, Suite 600
 Rosemont, Illinois 60018
 (847) 823-0500

MATCH LINE STA. 140+00

MATCH LINE STA. 145+00

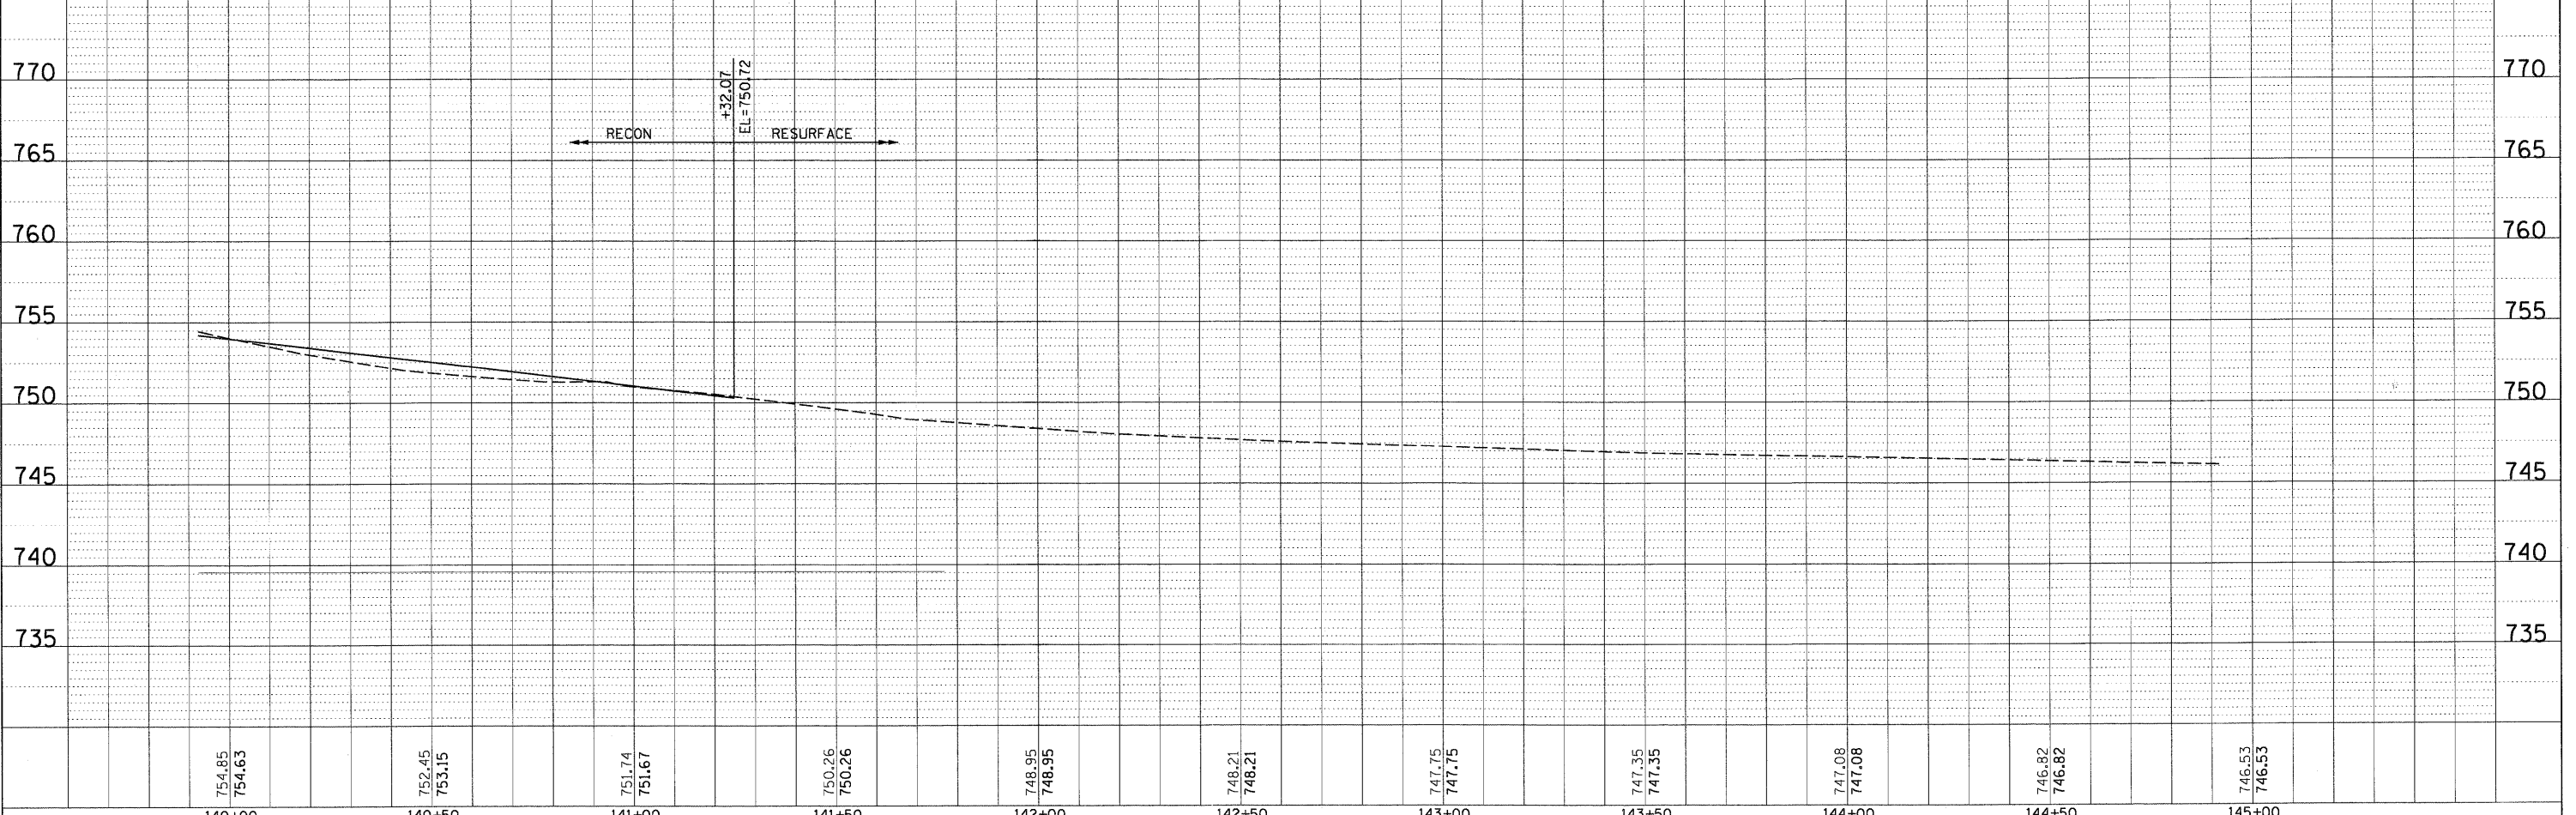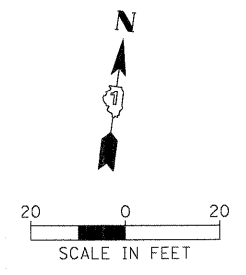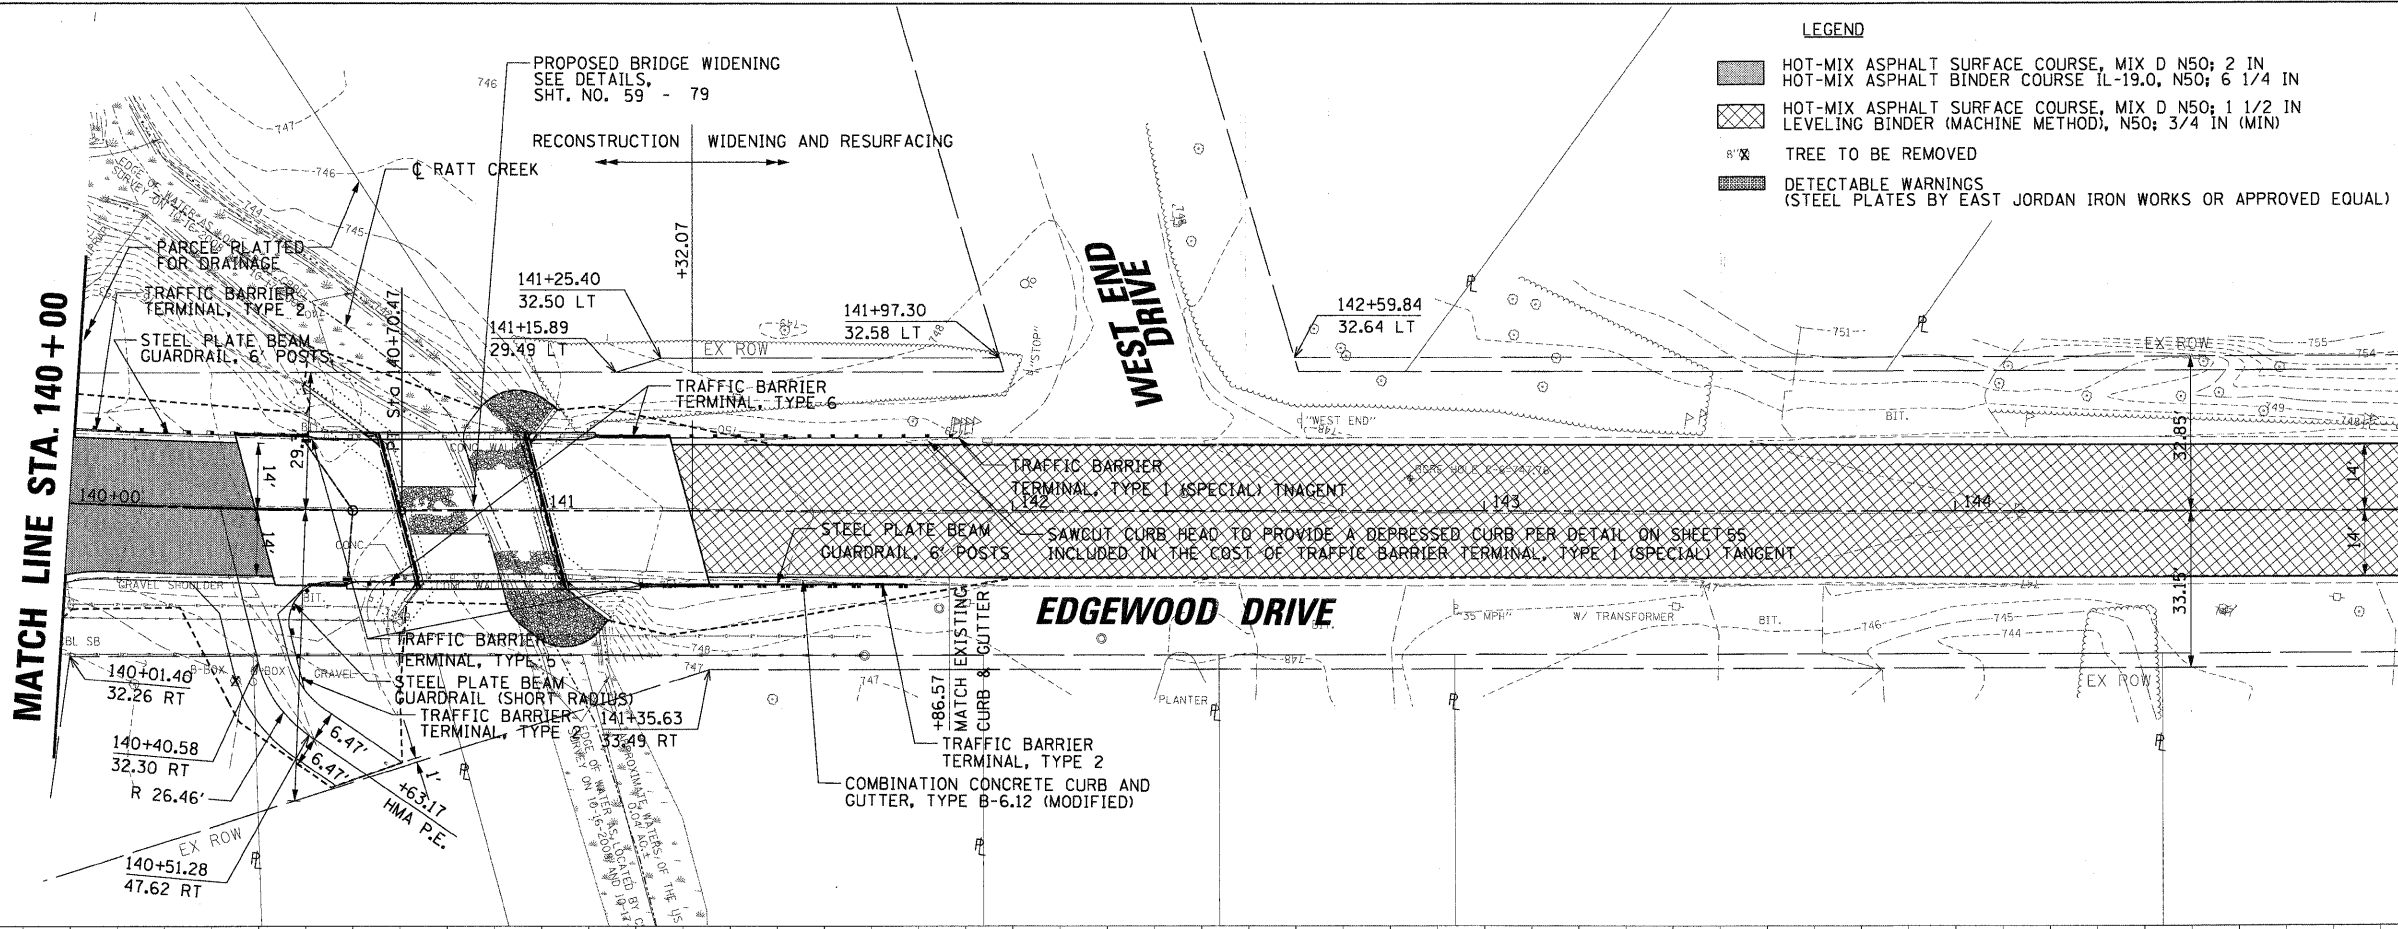

FILE NAME =	USER NAME = mwarman	DESIGNED -	REVISED -	STATE OF ILLINOIS DEPARTMENT OF TRANSPORTATION	EDGEWOOD DRIVE IMPROVEMENTS ROADWAY PLAN AND PROFILE STA. 140+00 TO STA. 145+00	F.A. RTE.	SECTION	COUNTY	TOTAL SHEETS	SHEET NO.	
\\s\algonquin\070273.00026\civ\VRPP_070273	9.SHT	DRAWN -	REVISED -			4010	09-00078-00-WR	McHENRY	128	30	
	PLOT SCALE = 28'	CHECKED -	REVISED -			CONTRACT NO. 63655		ILLINOIS FED. AID PROJECT			
	PLOT DATE = 11/15/2011	DATE -	REVISED -			SCALE:	SHEET NO. OF SHEETS STA. TO STA.				