


PROFILE SURVEYED BY DATE
 PLOTTED BY DATE
 CHECKED BY DATE
 NOTE BOOK NO. STRUCTURE NOTATIONS CHRO
 PLAN SURVEYED BY DATE
 PLOTTED BY DATE
 CHECKED BY DATE
 NOTE BOOK NO. CADD FILE NAME

CHRISTOPHER B. BURKE
 ENGINEERING LTD.
 9575 West Higgins Road, Suite 600
 Rosemont, Illinois 60018
 (847) 823-0500

MATCH LINE STA. 150 + 00

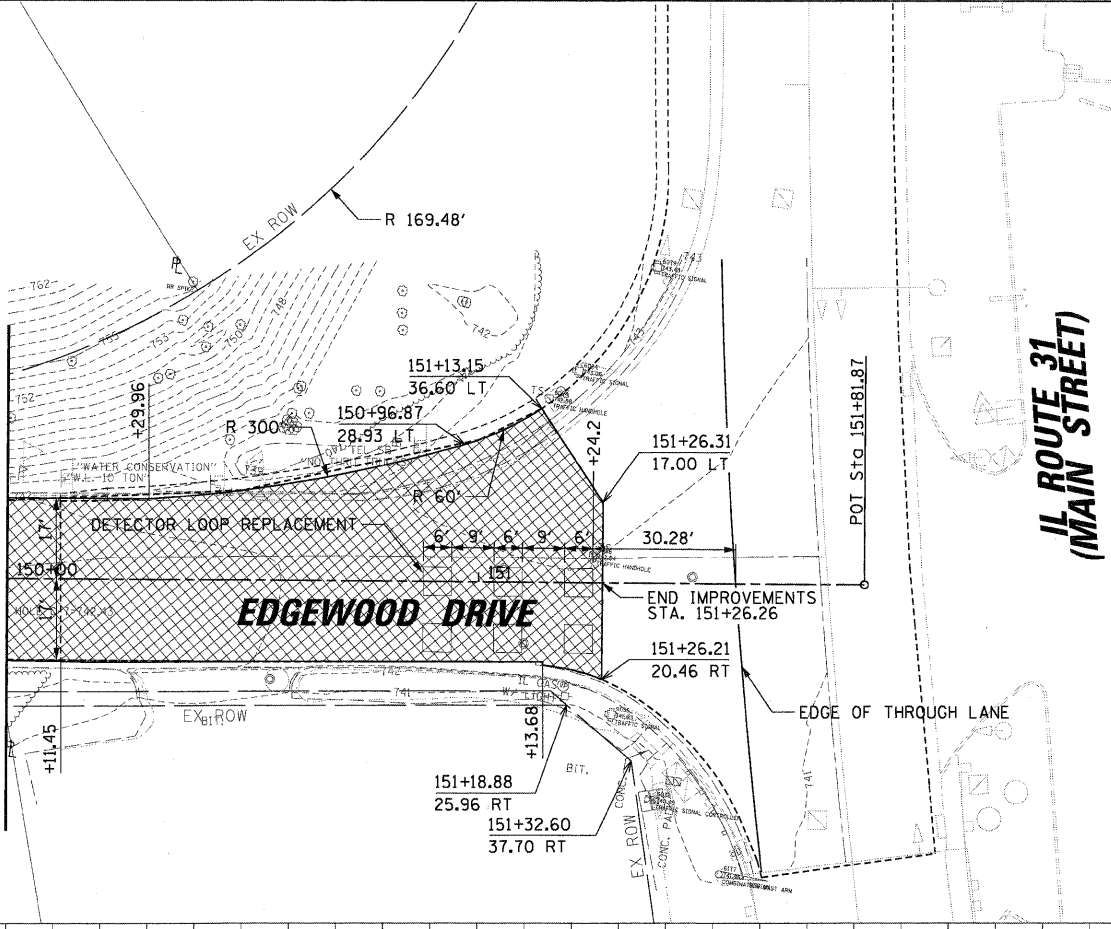


**IL ROUTE 31
(MAIN STREET)**

BARBER SHOP

LAUNDROMAT


AMEER MEAT GROCERY
INDO-PAK GROCERY & ZABINA MEAT

ALGONQUIN FOOD & LIQUORS

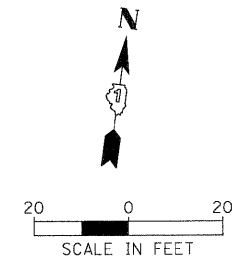

LEGEND

- HOT-MIX ASPHALT SURFACE COURSE, MIX D N50; 2 IN
- HOT-MIX ASPHALT BINDER COURSE (L-19.0, N50; 6 1/4 IN
- HOT-MIX ASPHALT SURFACE COURSE, MIX D N50; 1 1/2 IN LEVELING BINDER (MACHINE METHOD), N50; 3/4 IN (MIN)
- TREE TO BE REMOVED
- DETECTABLE WARNINGS (STEEL PLATES BY EAST JORDAN IRON WORKS OR APPROVED EQUAL)

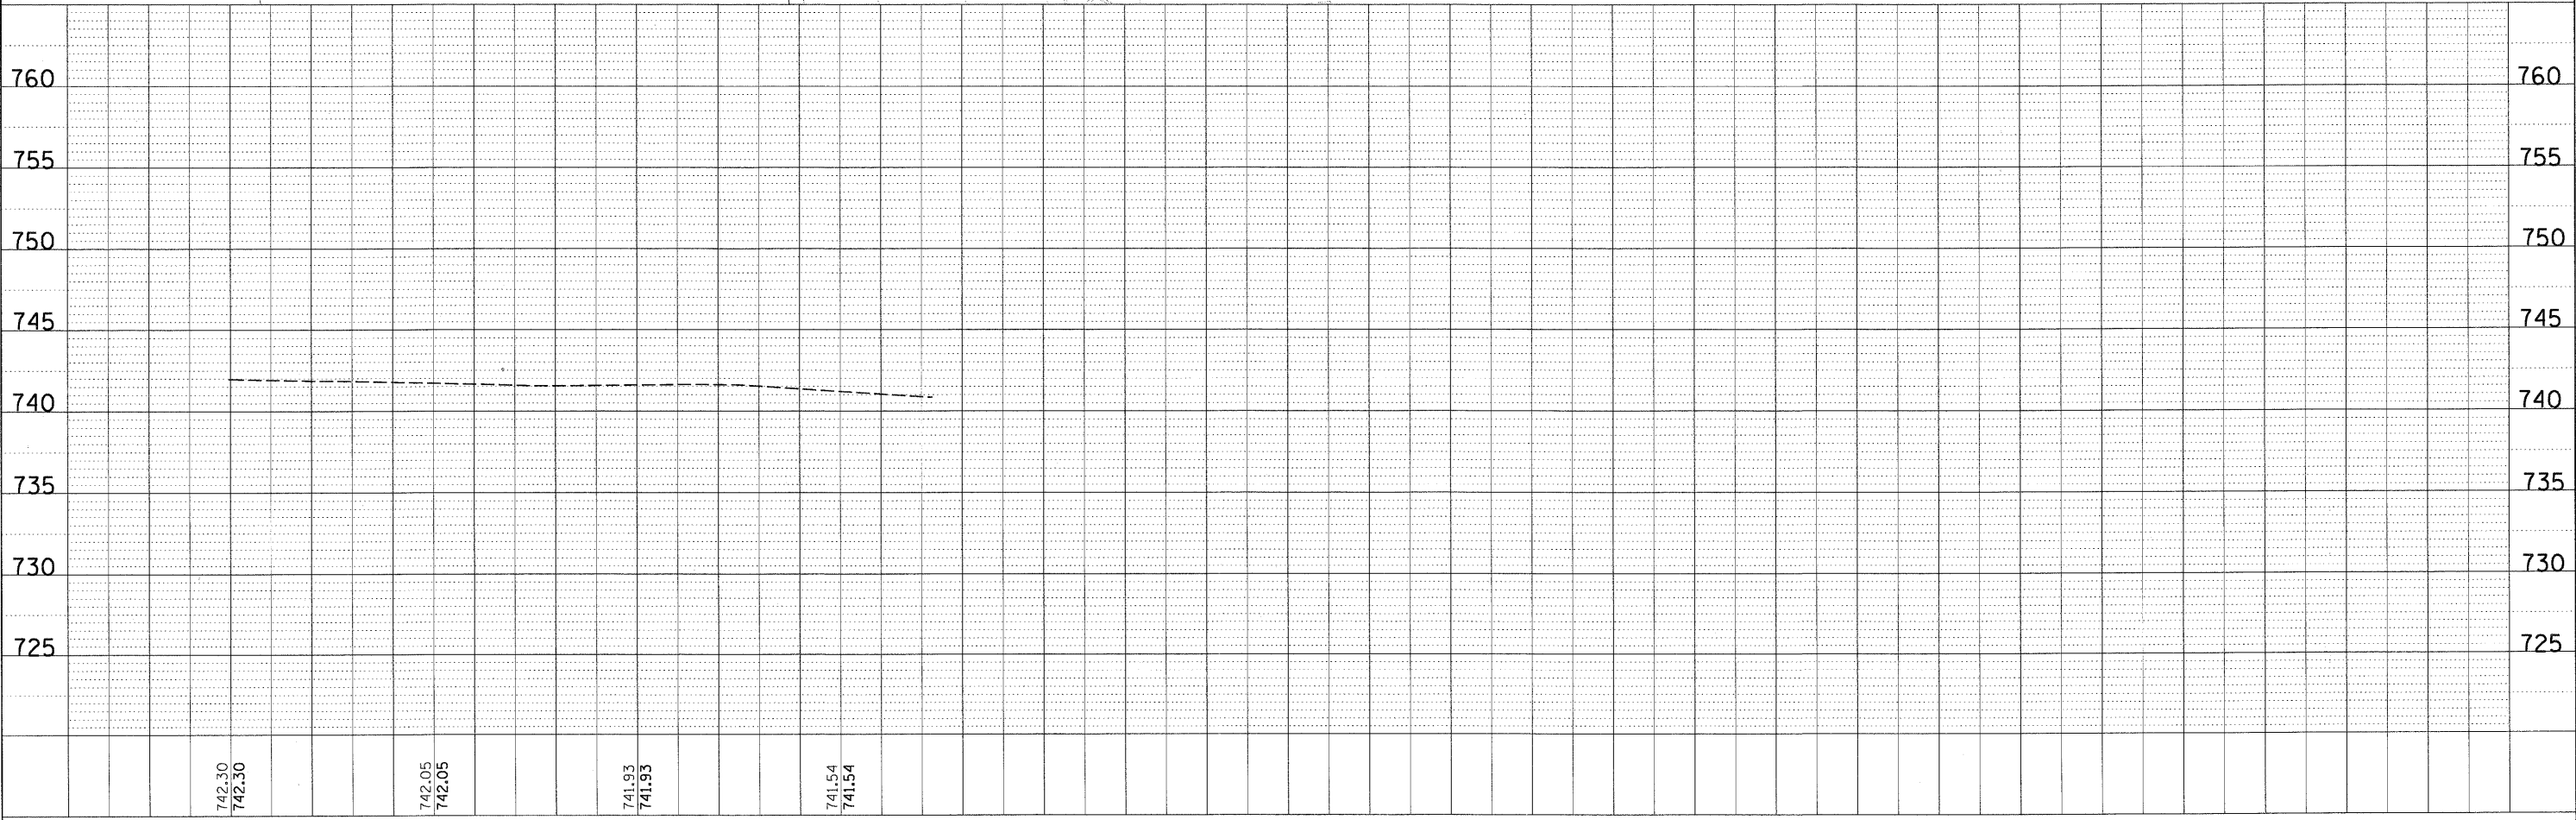

FILE NAME =	USER NAME = morman	DESIGNED -	REVISED -	STATE OF ILLINOIS DEPARTMENT OF TRANSPORTATION	EDGEWOOD DRIVE IMPROVEMENTS ROADWAY PLAN AND PROFILE STA. 150 + 00 TO 151 + 82.04	F.A. RTE.	SECTION	COUNTY	TOTAL SHEETS	SHEET NO.
\\NALGONQUIN\070273.00026\Cv\1\RP_070273.dwg	.11.SHT	DRAWN -	REVISED -			4010	09-00078-00-WR	McHENRY	128	32
PLOT SCALE = 20'		CHECKED -	REVISED -			CONTRACT NO. 63655				
PLOT DATE = 11/15/2011		DATE -	REVISED -			ILLINOIS FED. AID PROJECT				
				SCALE:	SHEET NO. OF SHEETS	STA.	TO STA.			