


PLAN	SURVEYED	BY	DATE
	PLOTTED		
	CHECKED		
	REVISIONS		
	NO. OF WAY CHECKED		
	STRUCTURE NOTATIONS CHECKED		
	CADD FILE NAME		
	NO.		

PROFILE	SURVEYED	BY	DATE
	PLOTTED		
	CHECKED		
	REVISIONS		
	NO. OF WAY CHECKED		
	STRUCTURE NOTATIONS CHECKED		
	CADD FILE NAME		
	NO.		

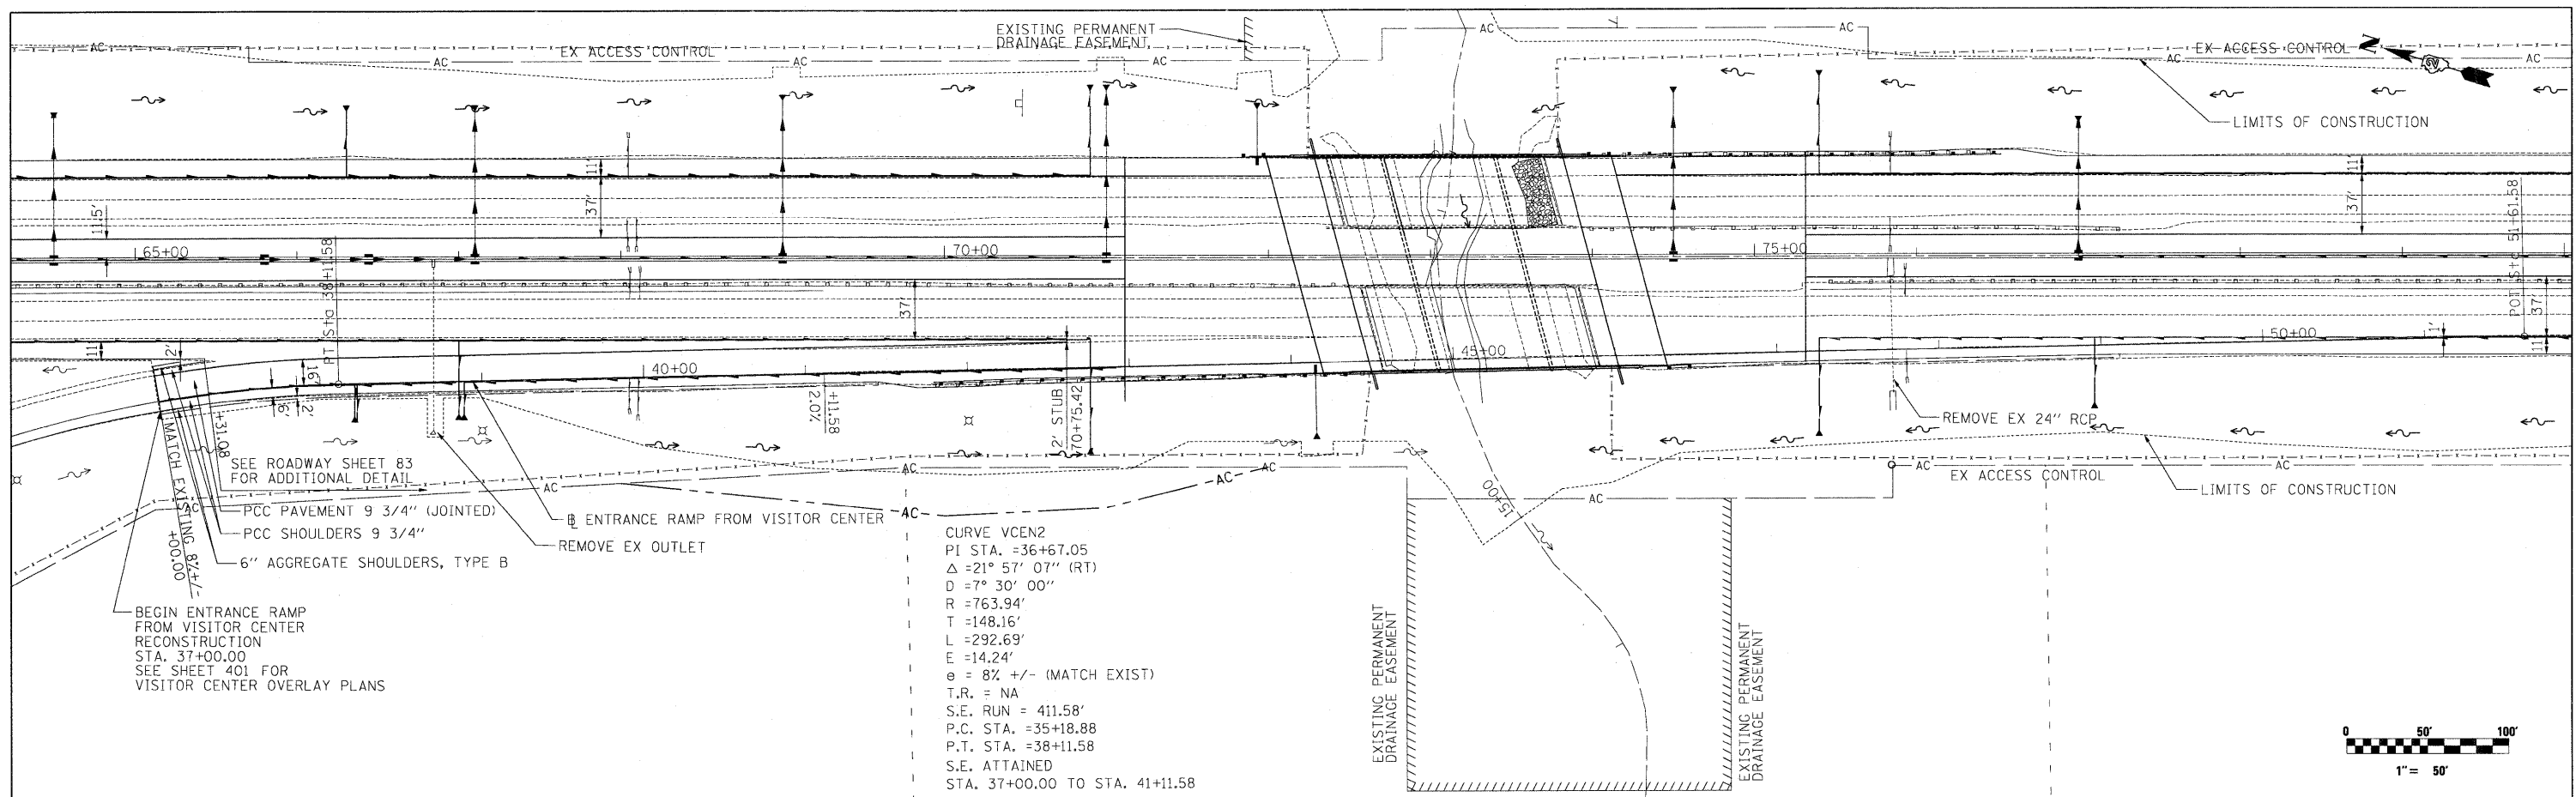

CURVE VCEN2
 PI STA. =36+67.05
 $\Delta = 21^\circ 57' 07''$ (RT)
 $D = 7^\circ 30' 00''$
 $R = 763.94'$
 $T = 148.16'$
 $L = 292.69'$
 $E = 14.24'$
 $e = 8\% \pm$ (MATCH EXIST)
 T.R. = NA
 S.E. RUN = 411.58'
 P.C. STA. = 35+18.88
 P.T. STA. = 38+11.58
 S.E. ATTAINED
 STA. 37+00.00 TO STA. 41+11.58



774.35	774.35	774.31	774.27	774.26	774.43	774.25	775.07	774.44	775.79	774.75	776.38	775.21	776.93	775.54	777.47	764.35	778.01	776.41	778.55	776.80	779.09	777.40	779.63	777.84	780.17	778.31	780.71	778.67	781.25
37+00	38+00	39+00	40+00	41+00	42+00	43+00	44+00	45+00	46+00	47+00	48+00	49+00	50+00	51+00															

McClure LOCHNER
 RWA
 O&E

USER NAME = .USERNAME	DESIGNED - CGC	REVISED -
	DRAWN - CGC	REVISED -
PLOT SCALE = 50.0000' / IN.	CHECKED - AM	REVISED -
PLOT DATE = 12/19/2011	DATE - 10/14/2011	REVISED -

STATE OF ILLINOIS
DEPARTMENT OF TRANSPORTATION

PLAN AND PROFILE
ENTRANCE RAMP FROM VISITOR CENTER
 SCALE: 1"=50' ft SHEET NO. OF SHEETS STA. 37+00.00 TO STA. 51+11.58

F.A.1 RTE. 90	SECTION (X2-1)R	COUNTY WINNEBAGO	TOTAL SHEETS 510	SHEET NO. 107
CONTRACT NO. 64C29			ILLINOIS FED. AID PROJECT	