




SCHROEDER BELOIT LLC

LIMITS OF CONSTRUCTION

SEE SHEET 109 FOR
ROCKTON RD. RAMP
DRAINAGE INFORMATION

MATCHLINE STA 135+00

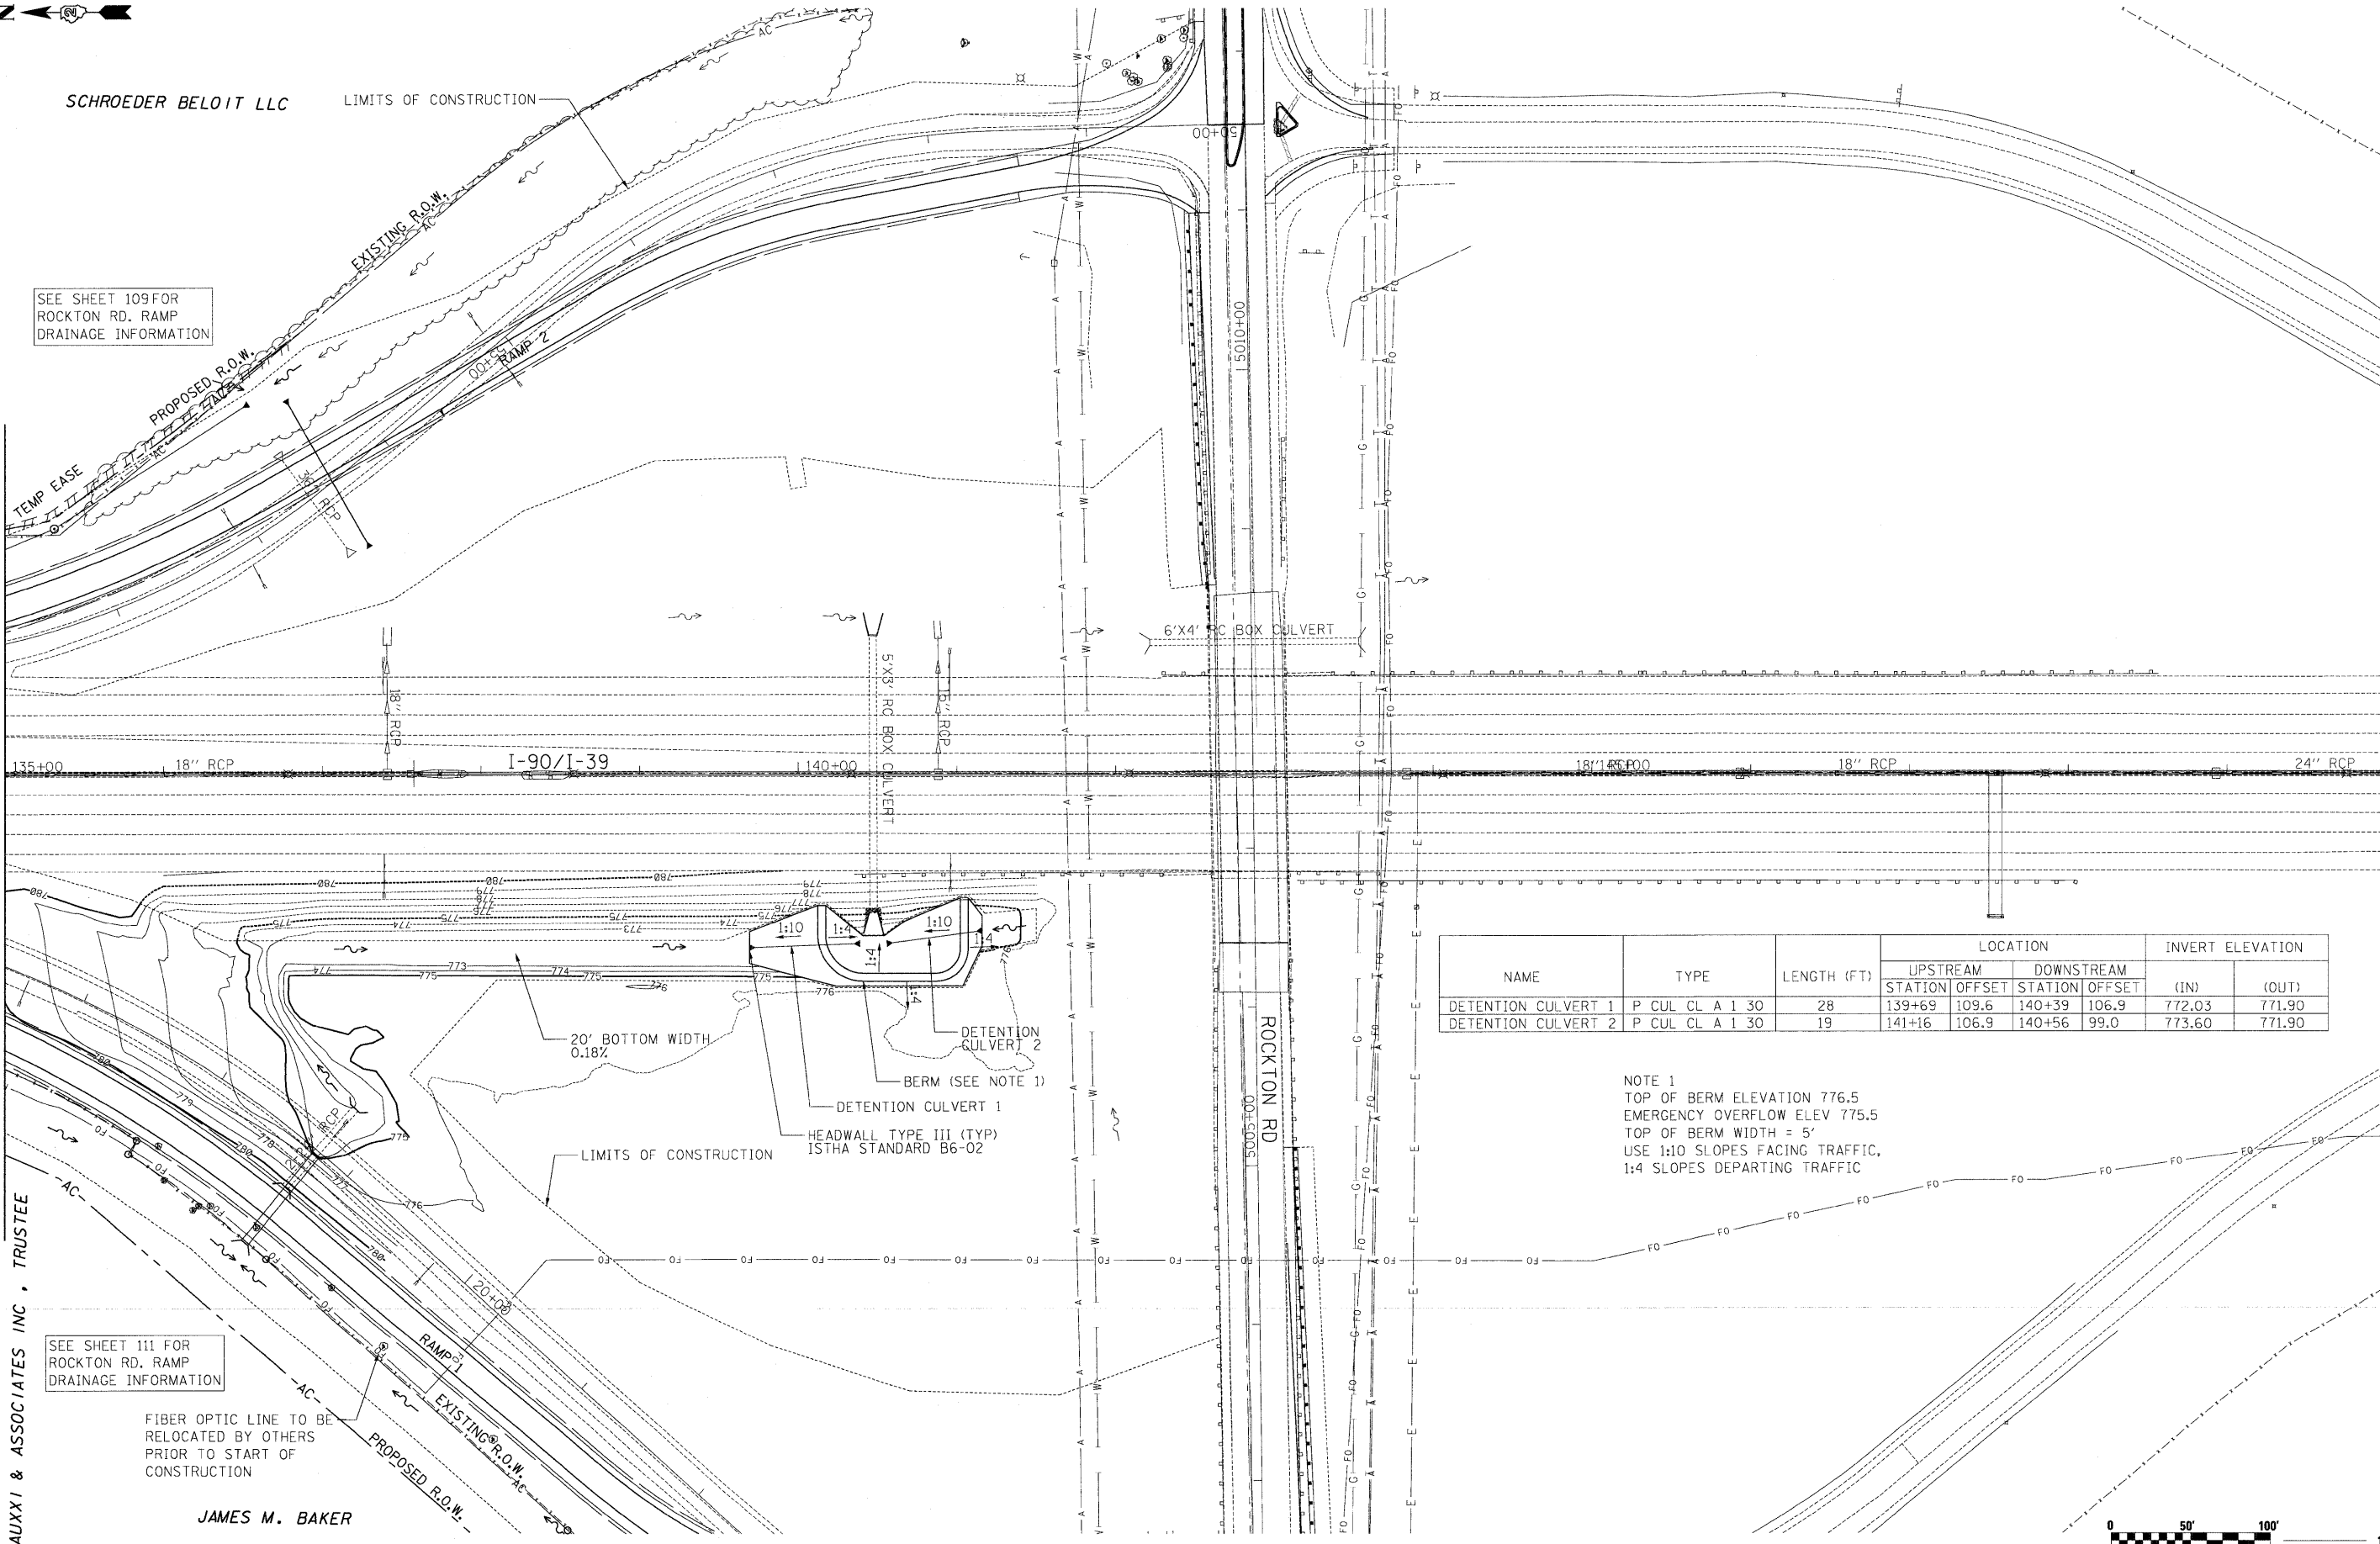

NAME	TYPE	LENGTH (FT)	LOCATION				INVERT ELEVATION	
			UPSTREAM STATION	UPSTREAM OFFSET	DOWNSTREAM STATION	DOWNSTREAM OFFSET	(IN)	(OUT)
DETENTION CULVERT 1	P CUL CL A 1 30	28	139+69	109.6	140+39	106.9	772.03	771.90
DETENTION CULVERT 2	P CUL CL A 1 30	19	141+16	106.9	140+56	99.0	773.60	771.90

NOTE 1
TOP OF BERM ELEVATION 776.5
EMERGENCY OVERFLOW ELEV 775.5
TOP OF BERM WIDTH = 5'
USE 1:10 SLOPES FACING TRAFFIC,
1:4 SLOPES DEPARTING TRAFFIC



AUXI & ASSOCIATES INC., TRUSTEE

SEE SHEET 111 FOR
ROCKTON RD. RAMP
DRAINAGE INFORMATION

FIBER OPTIC LINE TO BE
RELOCATED BY OTHERS
PRIOR TO START OF
CONSTRUCTION

JAMES M. BAKER



USER NAME = .USERNAME
DESIGNED - DA
DRAWN - DA
CHECKED - AM
DATE - 10/14/2011

REVISED -
REVISED -
REVISED -
REVISED -

PLOT SCALE = 50.0000' / IN.
PLOT DATE = 10/19/2011

STATE OF ILLINOIS
DEPARTMENT OF TRANSPORTATION

I-90 DRAINAGE PLANS

SCALE: SHEET NO. OF SHEETS STA. 135+00 TO STA. 150+00

F.A.I. RTE. 90	SECTION (X2-1)R	COUNTY WINNEBAGO	TOTAL SHEETS 510	SHEET NO. 240
CONTRACT NO. 64C29				
ILLINOIS FED. AID PROJECT				