
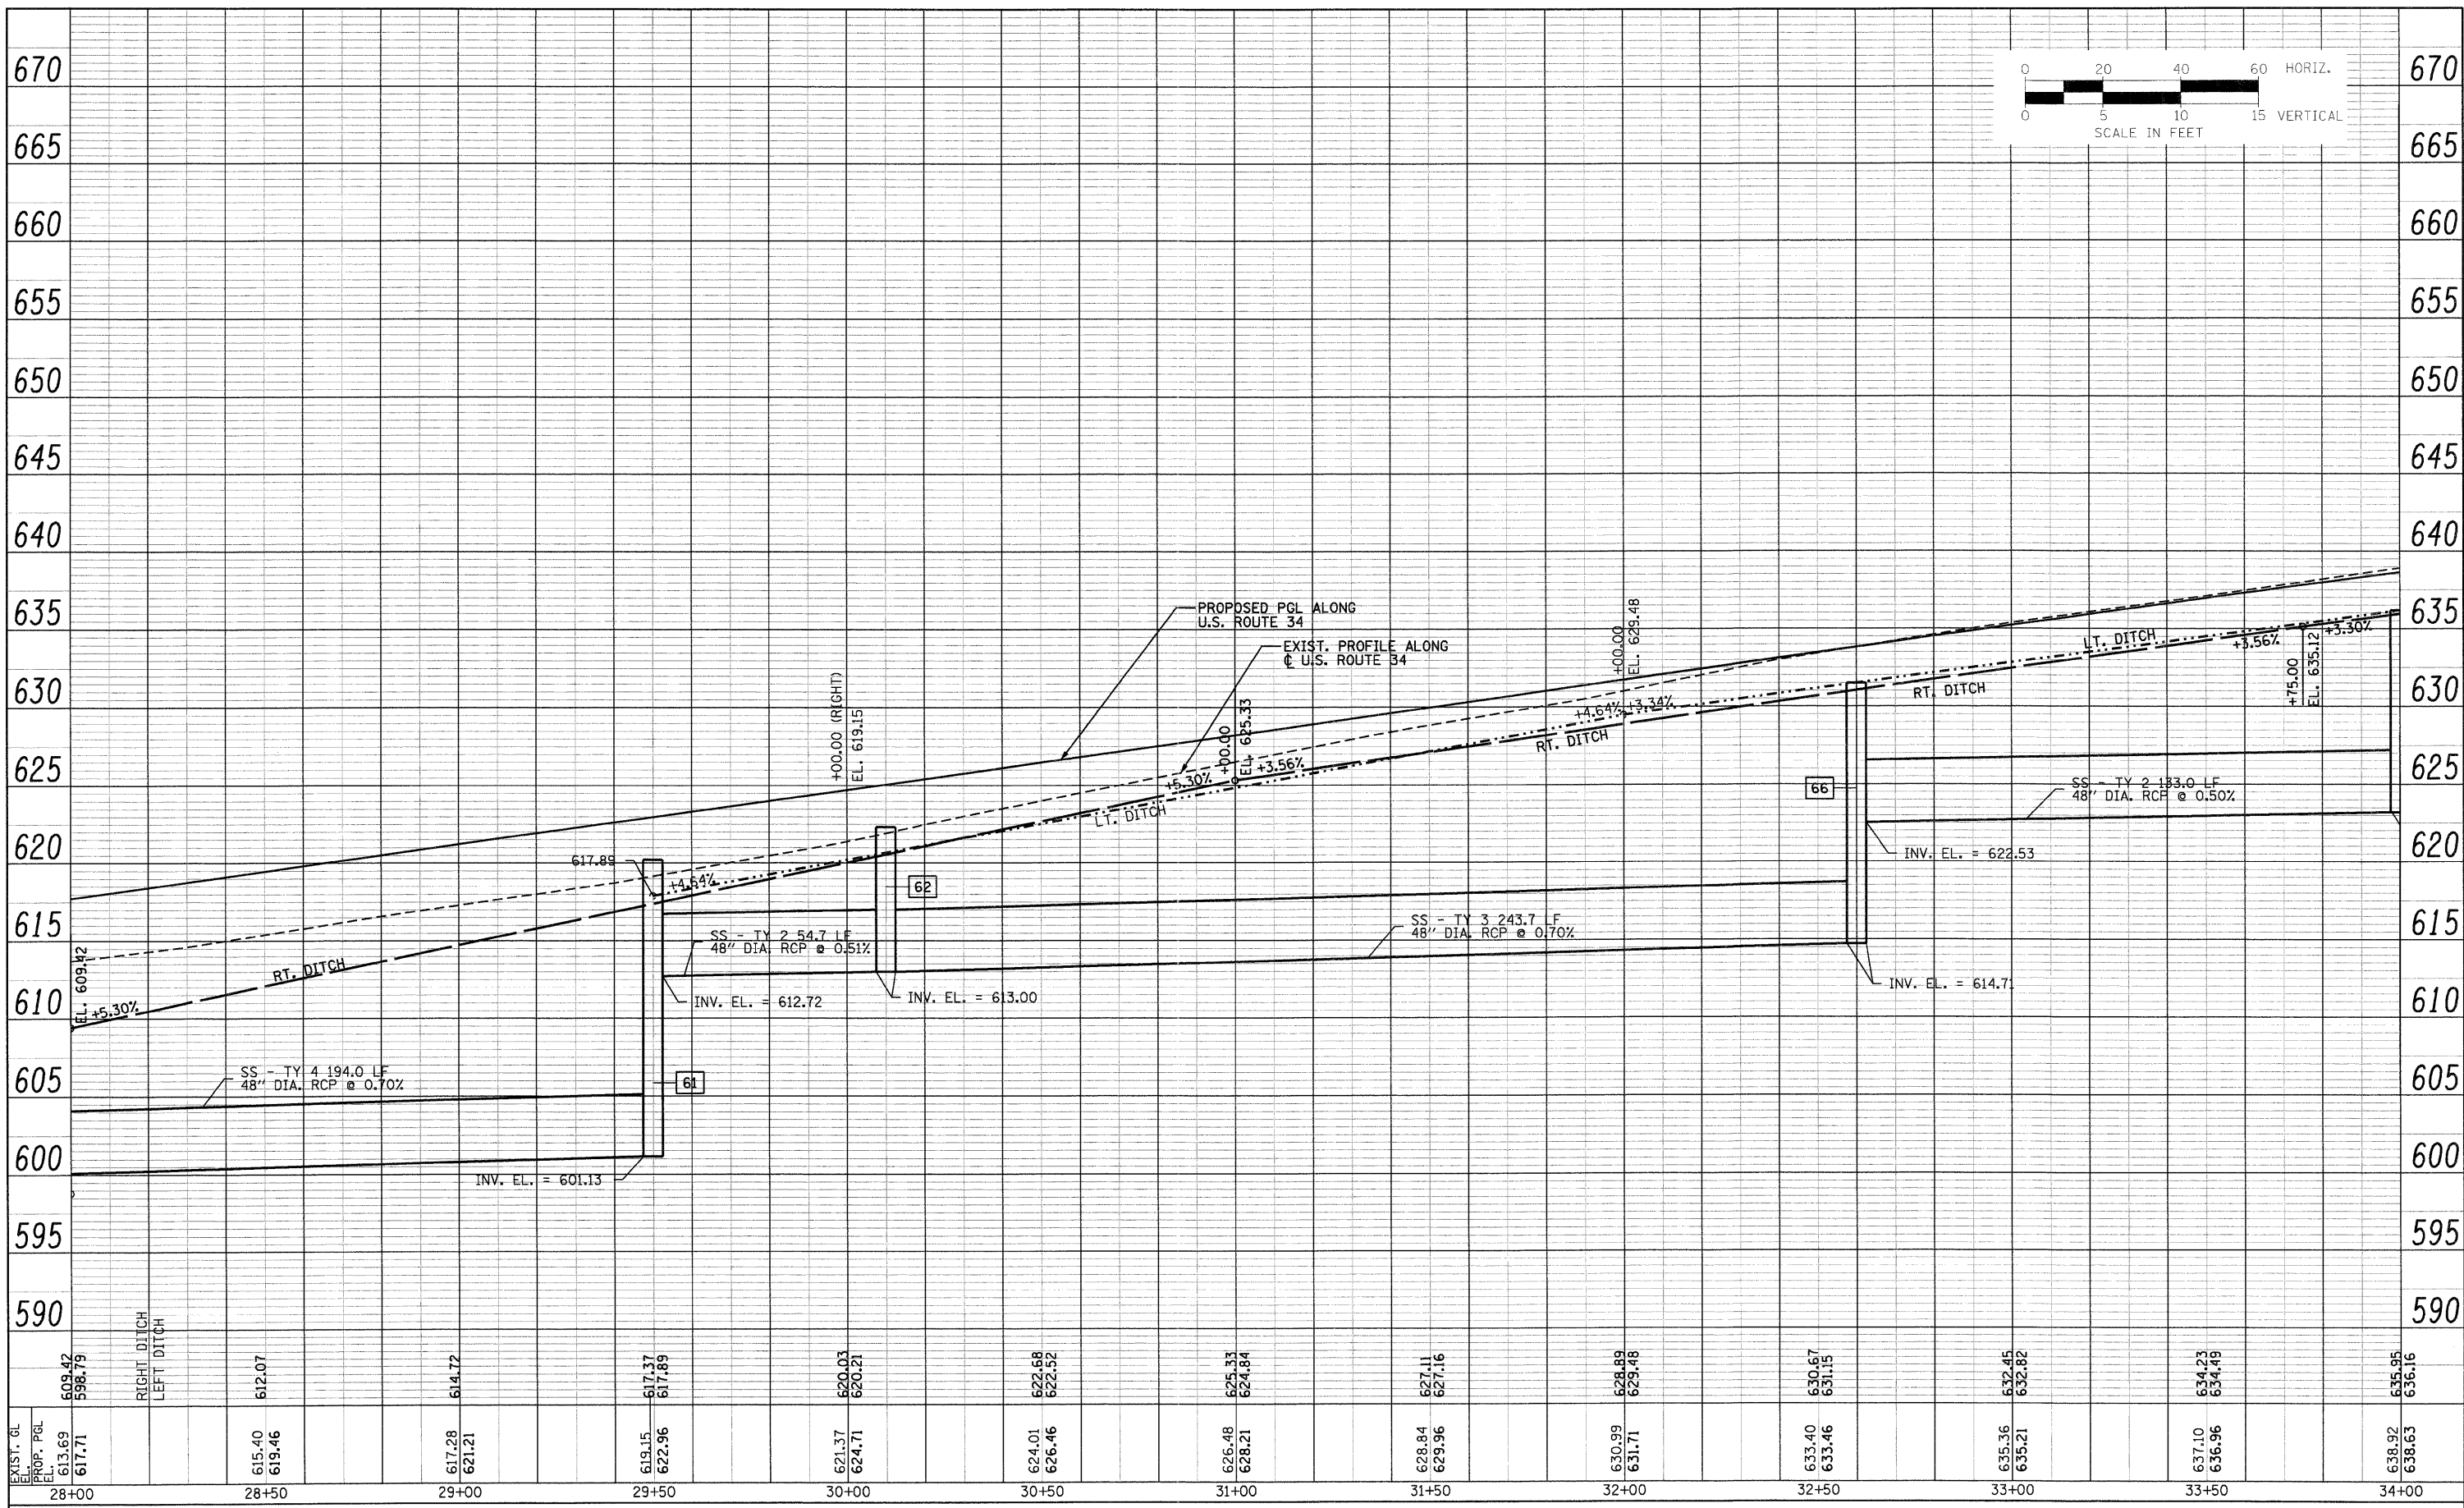


PLAN	DESIGNED	BY	DATE
	CHECKED		
	NO. _____		

PROFILE	DESIGNED	BY	DATE
	CHECKED		
	NO. _____		

 

EXIST. GL PROP. POL EL.	609.42 598.79	613.69 617.71	615.40 619.46	617.28 621.21	619.15 622.96	621.37 620.03 620.21	624.01 626.46	626.84 628.21	627.11 627.16	630.99 631.71	633.40 633.46	635.36 635.21	637.10 636.96	638.92 638.63
	609.42 598.79	613.69 617.71	615.40 619.46	617.28 621.21	619.15 622.96	621.37 620.03 620.21	624.01 626.46	626.84 628.21	627.11 627.16	630.99 631.71	633.40 633.46	635.36 635.21	637.10 636.96	638.92 638.63
	609.42 598.79	613.69 617.71	615.40 619.46	617.28 621.21	619.15 622.96	621.37 620.03 620.21	624.01 626.46	626.84 628.21	627.11 627.16	630.99 631.71	633.40 633.46	635.36 635.21	637.10 636.96	638.92 638.63

PB Americas, Inc.
 230 WEST MONROE STREET,
 SUITE 400
 CHICAGO, IL 60605
 (312)782-8150

FILE NAME = 0366985-ah-5drain-prof.dgn	DESIGNED - RJD	REVISED -
PLOT SCALE =	DRAWN - RJD	REVISED -
PLOT DATE = 19-AUG-2011 09:20	CHECKED - PMK	REVISED -
	DATE - 08-18-2011	REVISED -

**STATE OF ILLINOIS
 DEPARTMENT OF TRANSPORTATION**

**DRAINAGE PLAN & PROFILE
 US ROUTE 34**

SCALE: AS SHOWN DRNG - 5B OF 28 STA. 28+00 TO STA. 34+00

F.A.P. RTE.	SECTION	COUNTY	TOTAL SHEETS	SHEET NO.
591	13R-2;14R-1 & BR-1(1);15R-1	KENDALL	429	167
FINAL SUBMITTAL			CONTRACT NO. 66985	
ILLINOIS FED. AID PROJECT				